


CLIFFE LANE, GOMERSAL


HOUSE TYPE F2, 2 STOREY
DETACHED, 4BED, 8PERSON = PLOTS
22, 43 & 47

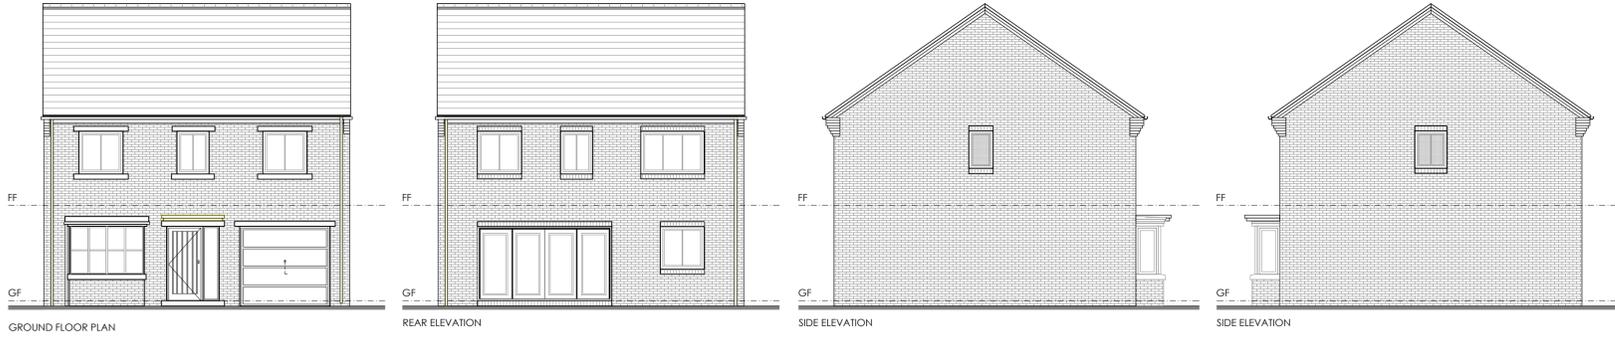

HOUSE TYPE G2, 2 STOREY
DETACHED, 4BED, 7PERSON = PLOT
35



HOUSE TYPE H2, 2 STOREY
DETACHED, 4BED, 8PERSON = PLOTS
15, 46, 60 & 74

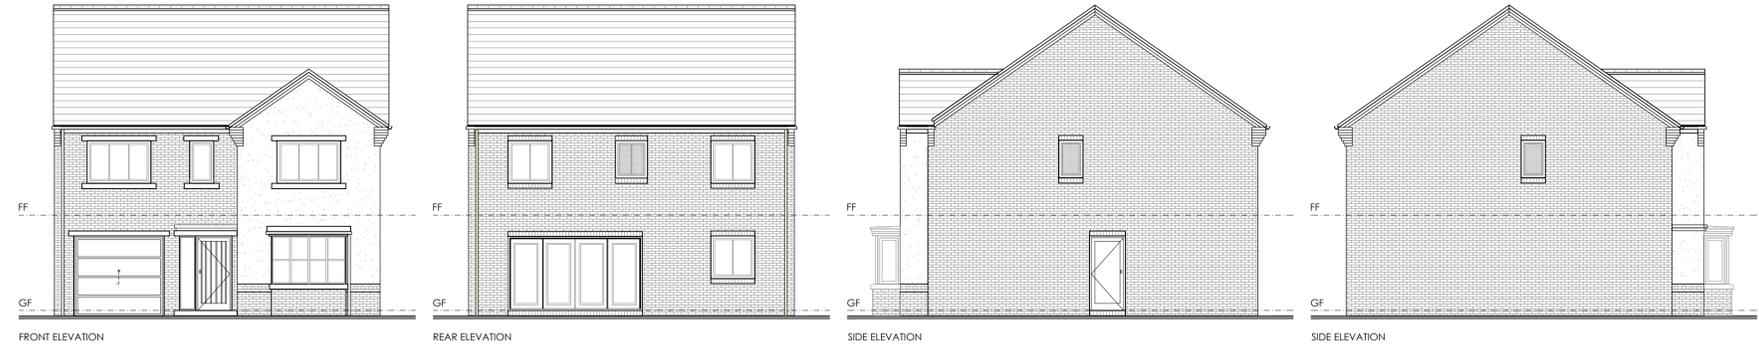

0 5 10m
SCALE 1:100

NOTES
ALL WORK TO BE CARRIED OUT IN ACCORDANCE WITH THE BUILDING REGULATIONS AND THE REQUIREMENTS OF THE LOCAL AUTHORITY.

REV DESCRIPTION BY CHD DATE

LOROC
ARCHITECTS

25A PARK SQUARE WEST, LEEDS, LS1 2PW
T: 0113 233 7755
W: www.loroc.co.uk

3RD FLOOR, 86 - 90 PAUL STREET, LONDON, EC2A 4NE
T: 0203 875 5333

CLIENT

QUARTERS GOMERSAL

PROJECT

CLIFFE LANE, GOMERSAL

TITLE

HOUSE TYPES F, G & H

DRAWING NO. 1694-106 REVISION -

SCALE 1:100 @ A1 DATE 01.23

DRAWN BY BC CHECKED BY JC

PURPOSE OF ISSUE

PLANNING
 BUILDING REGS
 TENDER
 COMMENT
 INFORMATION
 CONSTRUCTION

THIS DRAWING IS COPYRIGHT AND THE INTELLECTUAL PROPERTY OF LOROC ARCHITECTS LIMITED. THIS DRAWING MAY NOT BE REPRODUCED IN WHOLE OR IN PART WITHOUT WRITTEN AUTHORITY. NO DIMENSIONS TO BE SCALED FROM THIS DRAWING. ALL DIMENSIONS TO BE CHECKED ON SITE PRIOR TO COMMENCEMENT OF WORKS AND ANY DISCREPANCIES REPORTED TO THE ARCHITECT/ENGINEER/CONTRACTOR.