


CLIFFE LANE, GOMERSAL

NOTES
 ALL WORK TO BE CARRIED OUT IN ACCORDANCE WITH THE BUILDING REGULATIONS AND THE REQUIREMENTS OF THE LOCAL AUTHORITY.

KEY

- SITE
- HEALTHCARE
- LOCAL SHOPS
- PUBS/RESTAURANTS/TAKEAWAY
- RECREATION/SPORTS
- LOCAL BUSINESSES
- EDUCATION
- OPEN SPACES
- SUPERMARKETS
- BUS ROUTES

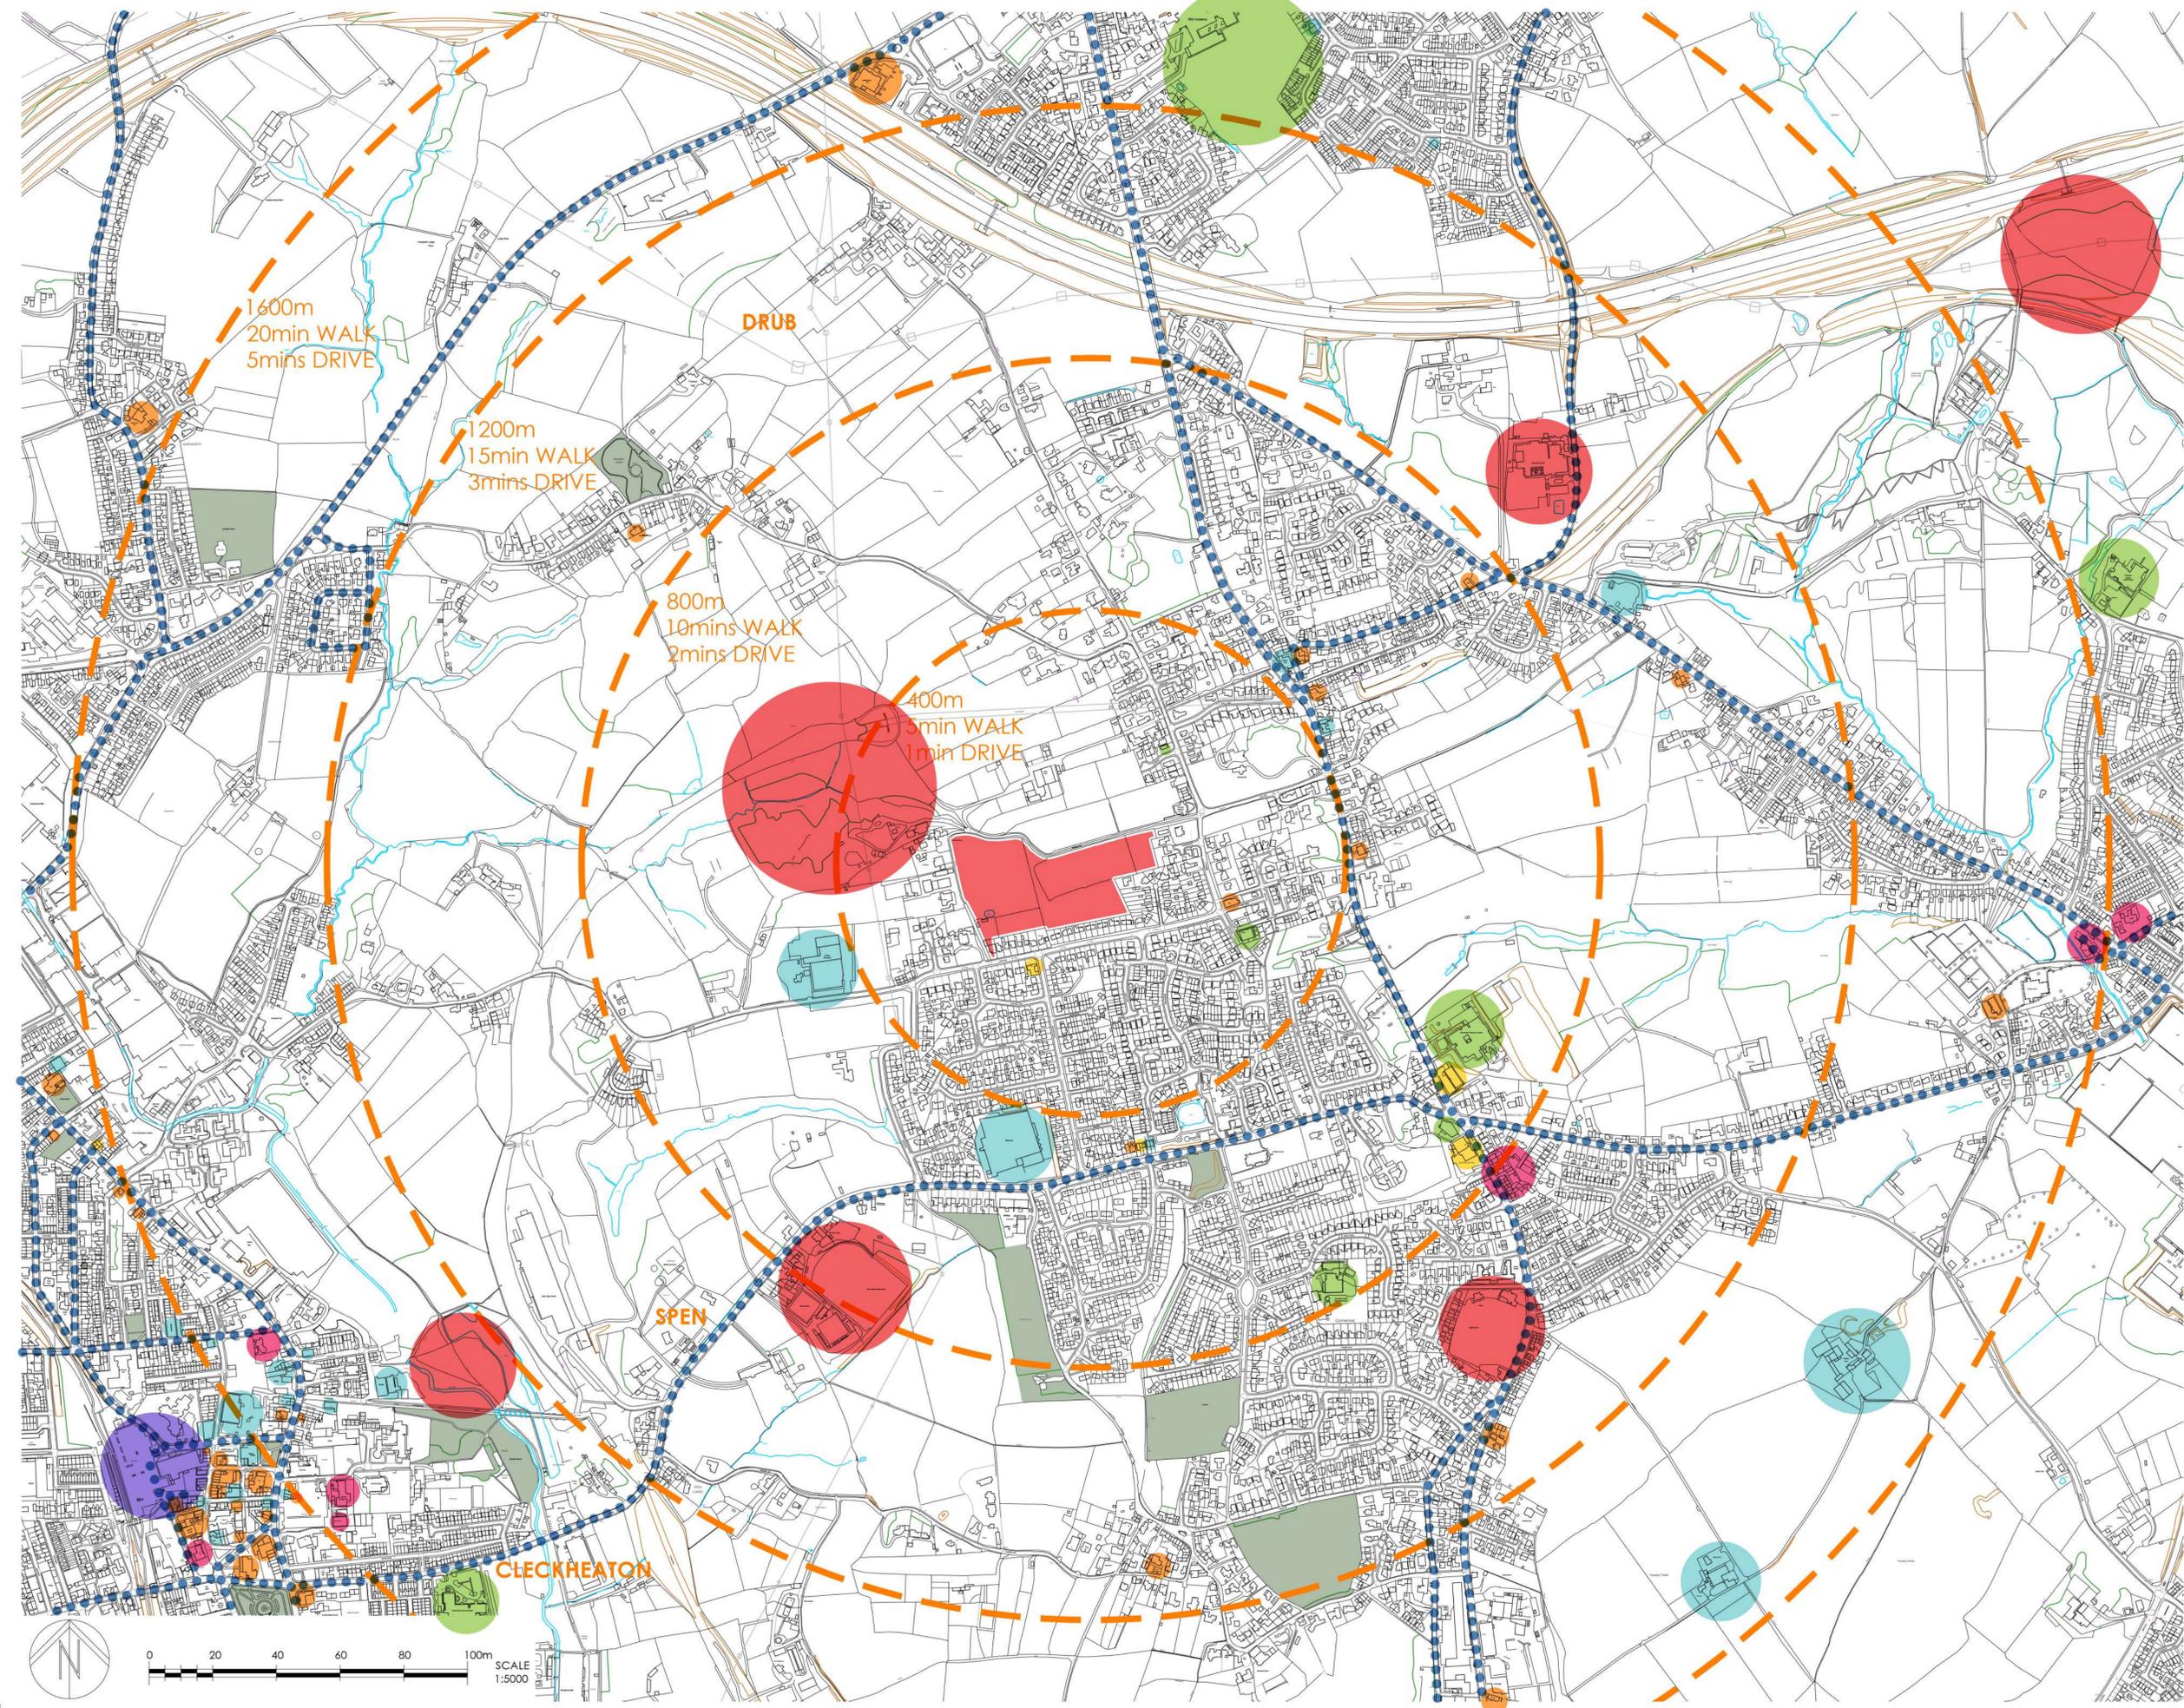

REV DESCRIPTION BY CHD DATE

LOROC
 ARCHITECTS

25A PARK SQUARE WEST, LEEDS, LS1 2PW. T: 0113 233 7755 W: www.loroc.co.uk
 3RD FLOOR, 86-90 PAUL STREET, LONDON, EC2A 4NE. T: 0203 875 5333

CLIENT: **QUARTERS DEVELOPMENTS**

PROJECT: **CLIFFE LANE, GOMERSAL**

TITLE: **AMENITIES STUDY**

DRAWING NO. 1694-113	REVISION -
SCALE 1:5000 @ A1	DATE APR 2023
DRAWN BY LSH	CHECKED BY BC

PURPOSE OF ISSUE

<input type="checkbox"/> PLANNING	<input type="checkbox"/> BUILDING REGS	<input type="checkbox"/> TENDER
<input type="checkbox"/> COMMENT	<input checked="" type="checkbox"/> INFORMATION	<input type="checkbox"/> CONSTRUCTION

THIS DRAWING IS COPYRIGHT AND THE INTELLECTUAL PROPERTY OF LOROC ARCHITECTS LIMITED. THIS DRAWING MAY NOT BE REPRODUCED IN WHOLE OR IN PART WITHOUT WRITTEN AUTHORITY. NO DIMENSIONS TO BE SCALED FROM THIS DRAWING. ALL DIMENSIONS TO BE CHECKED ON SITE PRIOR TO COMMENCEMENT OF WORKS AND ANY DISCREPANCIES REPORTED TO THE ARCHITECT/ENGINEER/CONTRACTOR.