


CLIFFE LANE, GOMERSAL

HOUSE TYPE F2_2 STOREY
DETACHED_4BED_8PERSON = PLOT
10




HOUSE TYPE B2_2 STOREY
SEMI_3BED_5PERSON = PLOT
71

HOUSE TYPE A2_3 STOREY SPLIT
SEMI_2BED_4PERSON = PLOT
70

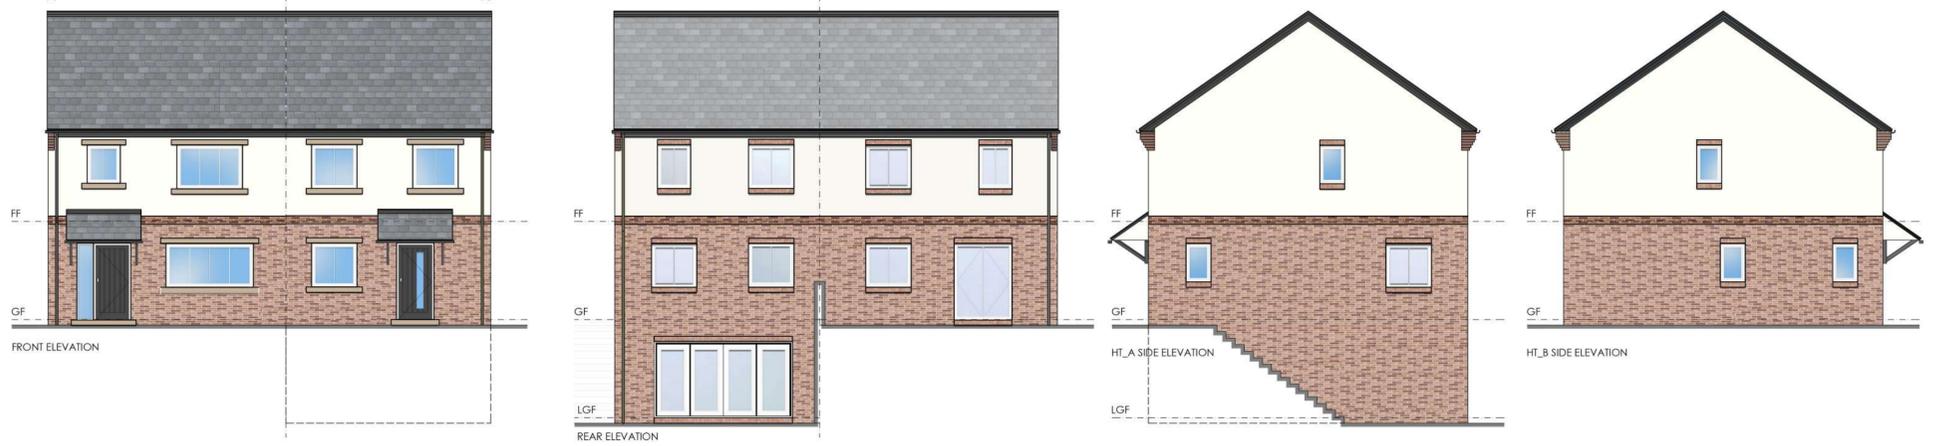

DOUBLE GARAGE = PLOTS
01, 24, 23, 30, 31, 35, 36, 39, 40, 50, 51, 71, 72, 81 & 82

SINGLE GARAGE = PLOTS
04, 48 & 49

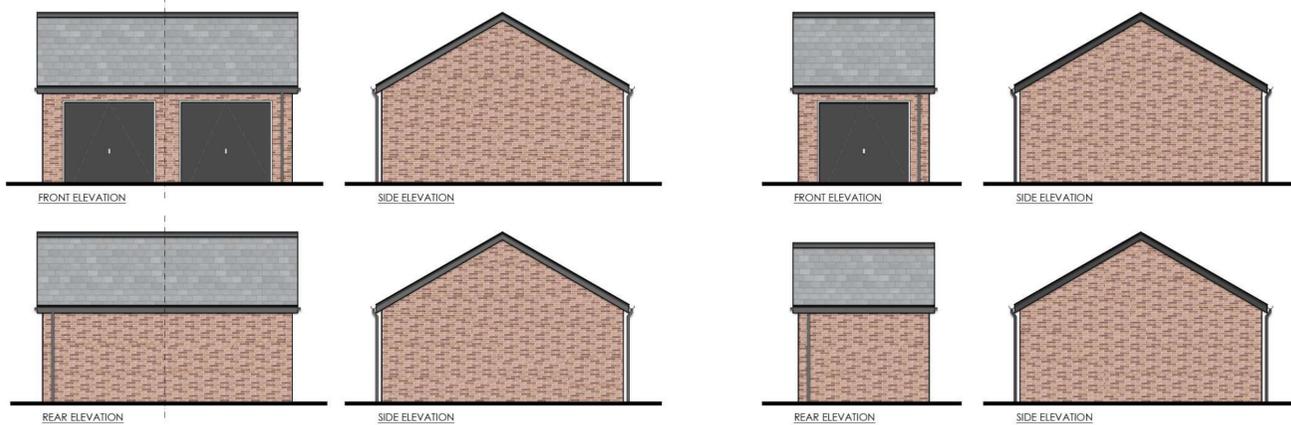

0 5 10m SCALE 1:100

NOTES

ALL WORK TO BE CARRIED OUT IN ACCORDANCE WITH THE BUILDING REGULATIONS AND THE REQUIREMENTS OF THE LOCAL AUTHORITY.

| REV | DESCRIPTION | BY | CHKD | DATE |
|-----|-------------|----|------|------|
| | | | | |

LOROC
ARCHITECTS

25A PARK SQUARE WEST, LEEDS, LS1 3PW LONDON, EC2A 4NE
T: 0113 233 7755 T: 0203 875 5833
W: www.loroc.co.uk

CLIENT
QUARTERS GOMERSAL

PROJECT
CLIFFE LANE, GOMERSAL

TITLE
HOUSE TYPES BA_{SPLIT}, F & GARAGES

| | | | |
|-------------|------------|------------|-------|
| DRAWING NO. | 1694-110 | REVISION | - |
| SCALE | 1:100 @ A1 | DATE | 01.23 |
| DRAWN BY | BC | CHECKED BY | JC |

PURPOSE OF ISSUE

- PLANNING
- BUILDING REGS
- TENDER
- COMMENT
- INFORMATION
- CONSTRUCTION

THIS DRAWING IS COPYRIGHT AND THE INTELLECTUAL PROPERTY OF LOROC ARCHITECTS LIMITED. THIS DRAWING MAY NOT BE REPRODUCED IN WHOLE OR IN PART WITHOUT WRITTEN AUTHORITY. NO DIMENSIONS TO BE SCALED FROM THIS DRAWING. ALL DIMENSIONS TO BE CHECKED ON SITE PRIOR TO COMMENCEMENT OF WORKS AND ANY DISCREPANCIES REPORTED TO THE ARCHITECT/ENGINEER/CONTRACTOR.