


THIS DRAWING IS BASED ON SURVEY DRAWING NO. S9843-3D, PREPARED BY PF @ HAYCOCK +TODD LAND SURVEY CONSULTANTS / ORDNANCE SURVEY INFORMATION. IT IS SUBJECT TO CONFIRMATION OF BOUNDARIES / RIGHTS OF WAY / EASEMENTS AND CONSULTATION WITH THE LOCAL AUTHORITY, DESIGN TEAM AND PUBLIC UTILITIES, ETC.

NOTES

ALL WORK TO BE CARRIED OUT IN ACCORDANCE WITH THE BUILDING REGULATIONS AND THE REQUIREMENTS OF THE LOCAL AUTHORITY.

BOUNDARY TREATMENTS

- 1800mm HIGH BRICK WALL WITH FEATURE PIERS
 1800mm HIGH TIMBER CLOSE BOARDED FENCE
 GARDEN RETAINING WALL TBC
 RETAINING WALL

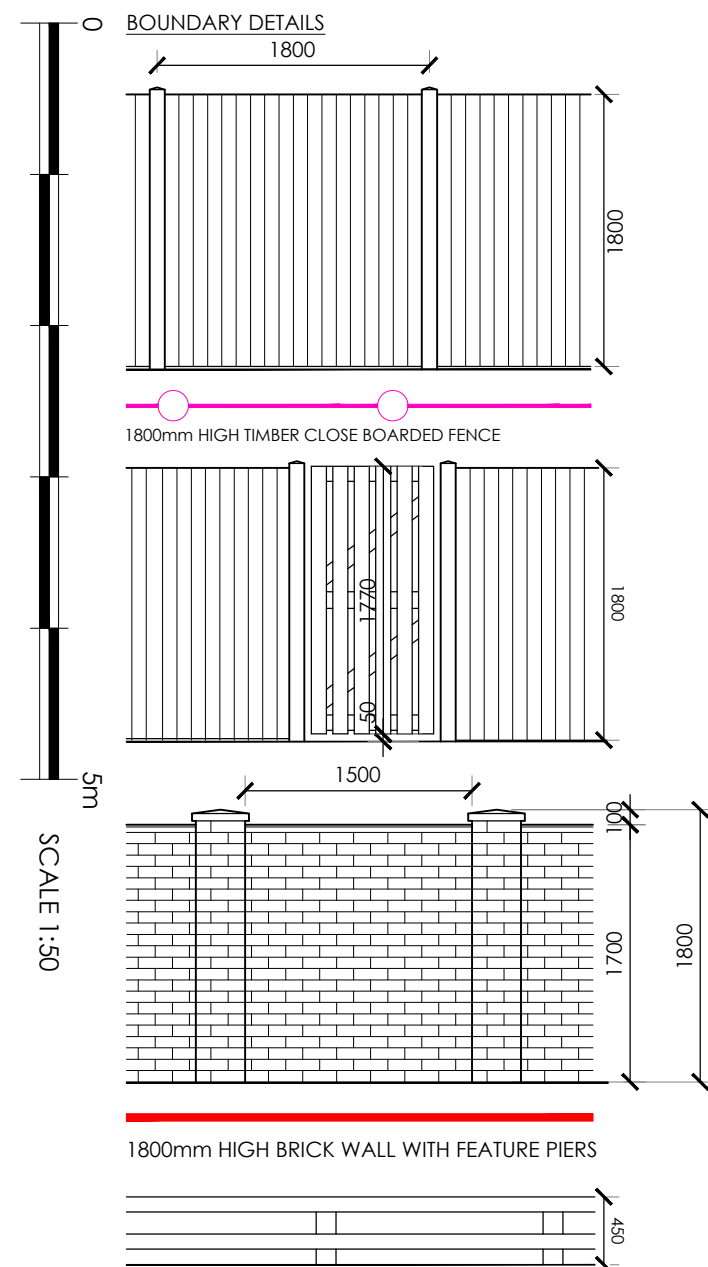

THIS DRAWING IS BASED ON SURVEY DRAWING NO. EH1000-001, PREPARED BY LATITUDE SURVEYS AND ORDNANCE SURVEY INFORMATION. IT IS SUBJECT TO CONFIRMATION OF BOUNDARIES / RIGHTS OF WAY / EASEMENTS AND CONSULTATION WITH THE LOCAL AUTHORITY, DESIGN TEAM AND PUBLIC UTILITIES, ETC.

REV	DESCRIPTION	BY	CHKD	DATE
-----	-------------	----	------	------

LOROC
ARCHITECTS

25A PARK SQUARE WEST,
LEEDS, LS1 2PW
T: 0113 233 7755
W: www.loroc.co.uk

CLIENT _____

QUARTERS GOMERSAL

PROJECT

CLIFFE LANE, GOMERSAL

TITLE

BOUNDARY PLAN

DRAWING NO.	1694-120	REVISION	-
-------------	----------	----------	---

SCALE 1:500 @ A1 DATE 01.23

DRAWN BY MA CHECKED BY JC

PURPOSE OF ISSUE

● PLANNING ○ BUILDING REGS ○ TENDER

☐ COMMENT ☐ INFORMATION ☐ CONSTRUCTION

THIS DRAWING IS COPYRIGHT AND THE INTELLECTUAL PROPERTY OF LOROC ARCHITECTS

LIMITED. THIS DRAWING MAY NOT BE REPRODUCED IN WHOLE OR IN PART WITHOUT WRITTEN AUTHORITY. NO DIMENSIONS TO BE SCALED FROM THIS DRAWING. ALL

DIMENSIONS TO BE CHECKED ON SITE PRIOR TO COMMENCEMENT OF WORKS AND ANY DISCREPANCIES REPORTED TO THE ARCHITECT/ENGINEER/CONTRACTOR.