

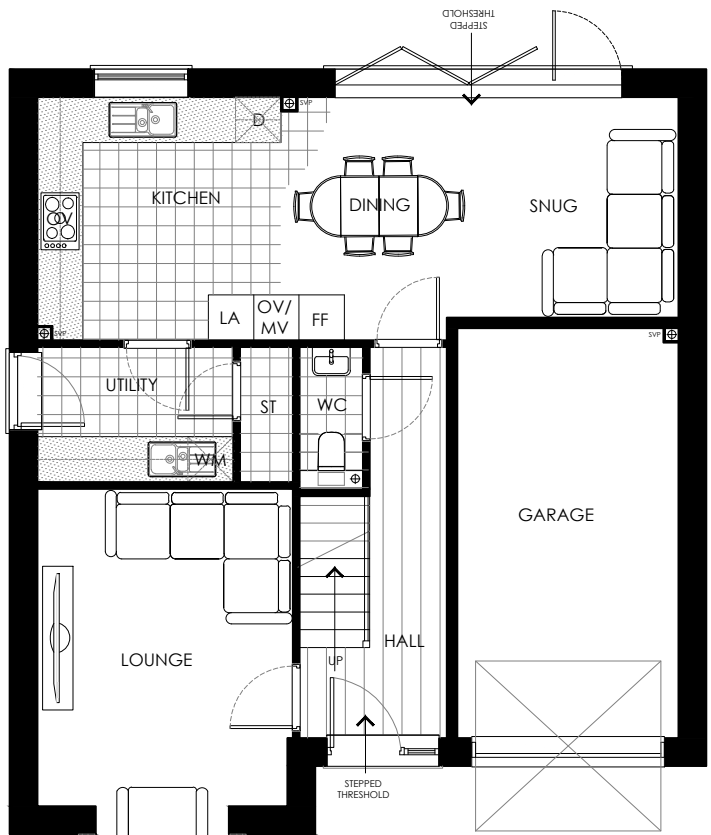
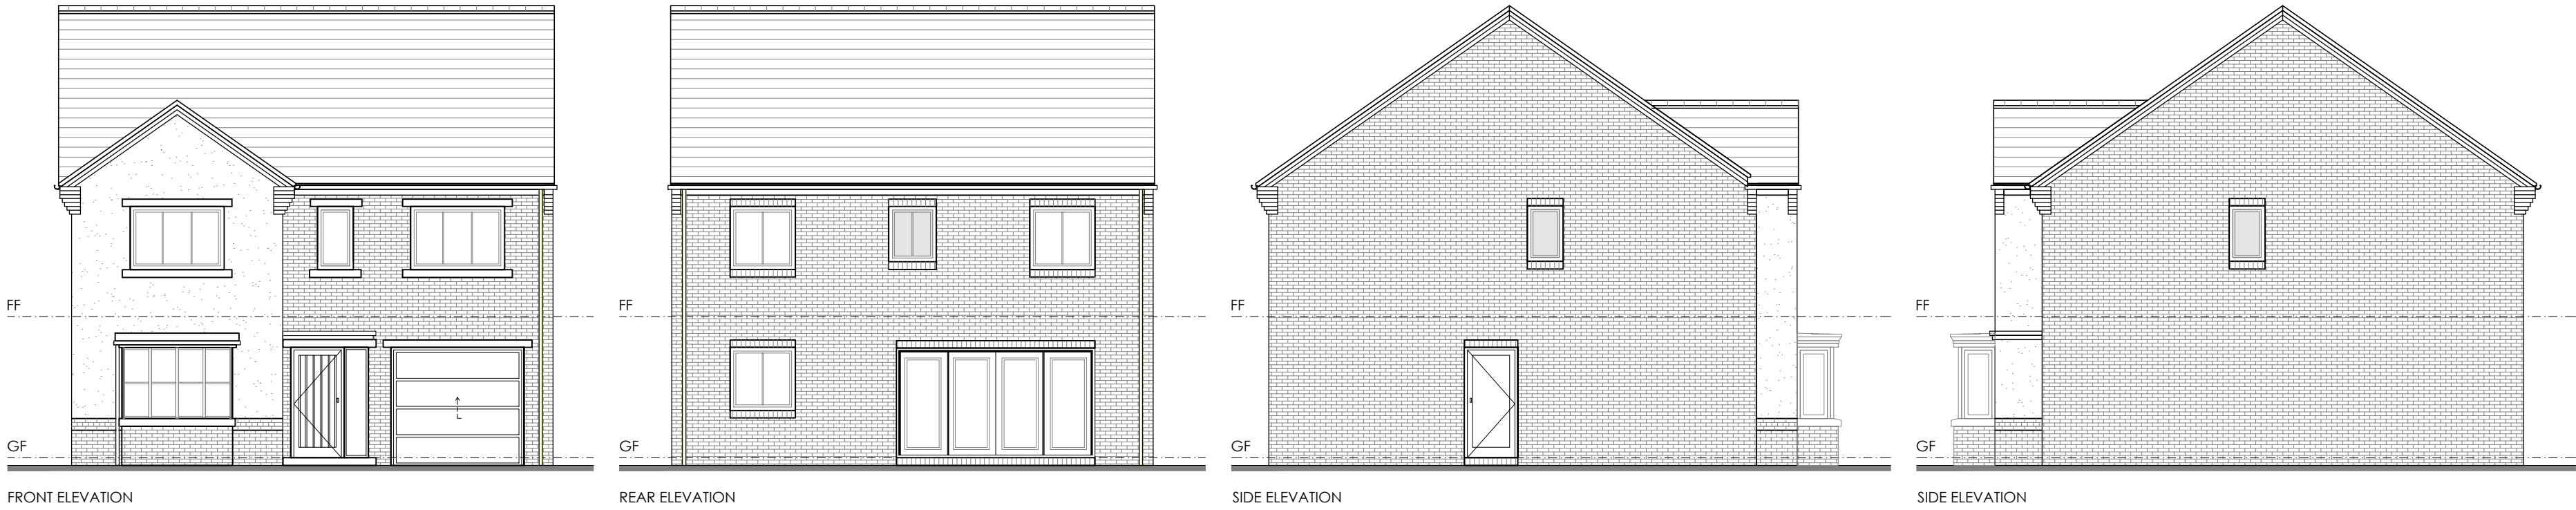


CLIFFE LANE, GOMERSAL

HOUSE TYPE H2, 2 STOREY
DETACHED, 4BED, 8PERSON = PLOT
22 & 42



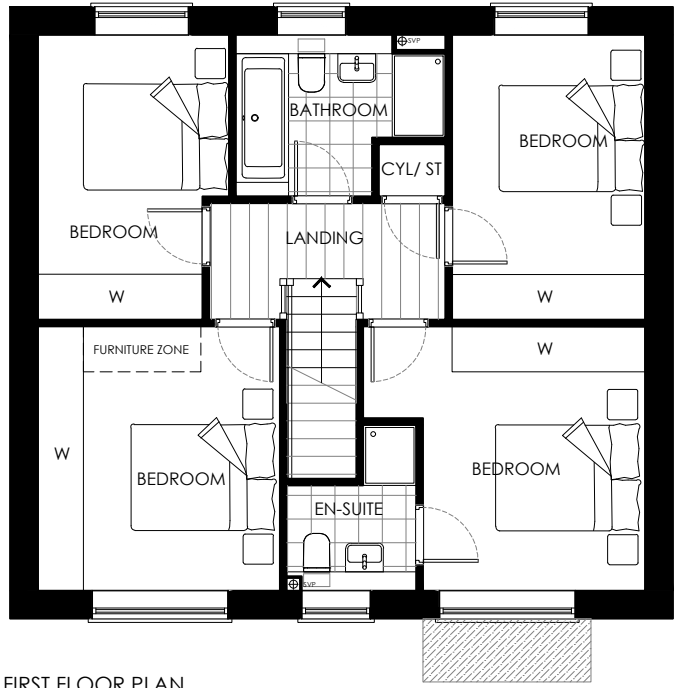


HOUSE TYPE I2, 2 STOREY
DETACHED, 4BED, 8PERSON = PLOTS
01, 50 & 57

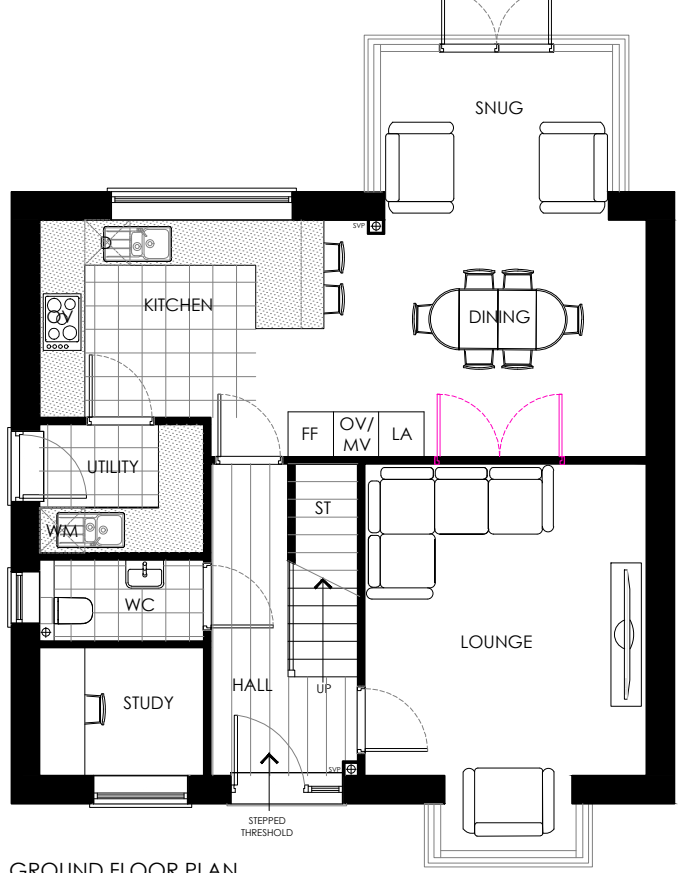

PLEASE REFERENCE ENGINEERS DRAWING INFORMATION
FOR FINISH FLOOR LEVEL AND PARTY WALL SPLITS

HOUSE TYPE M3, 3 STOREY SPLIT
SEMI, 3BED, 5PERSON = PLOTS
53, 54, 55, 56, 65, 66, 77, 78, 86 & 87

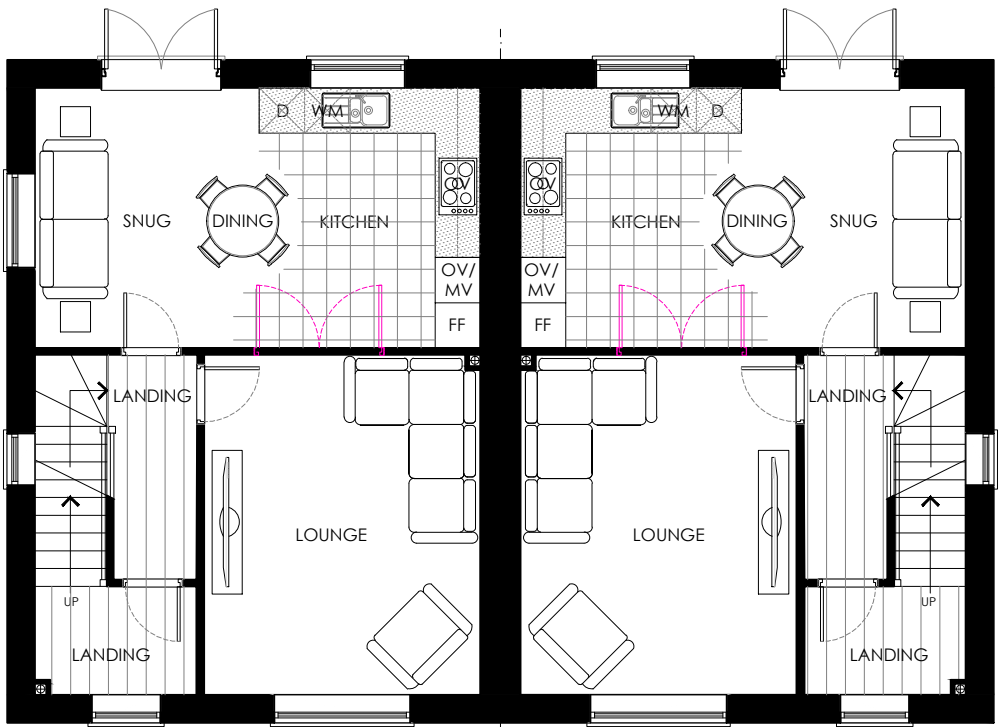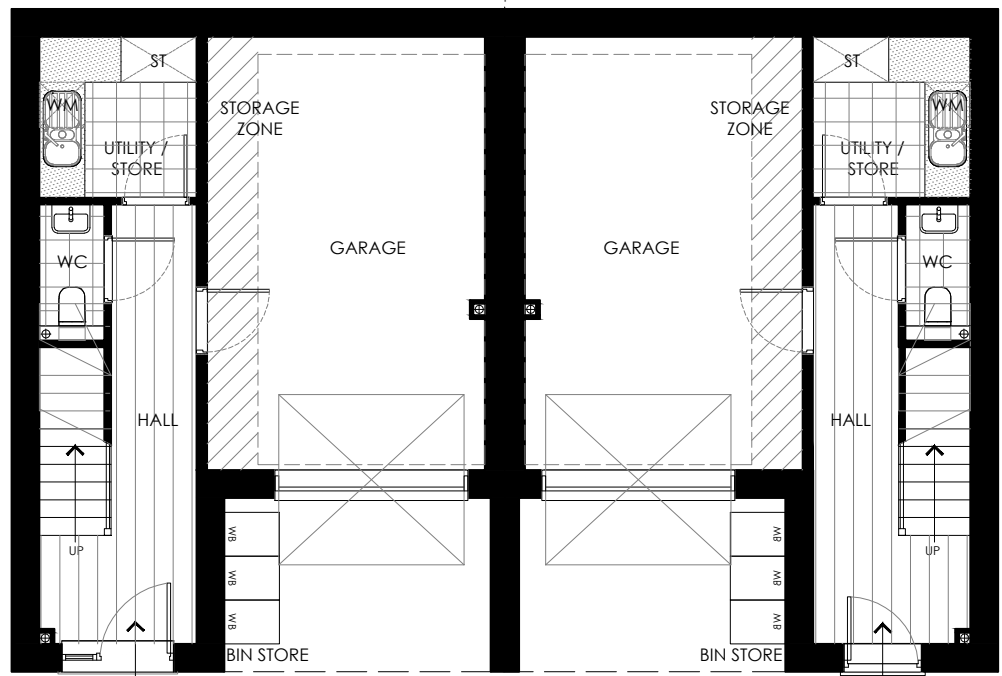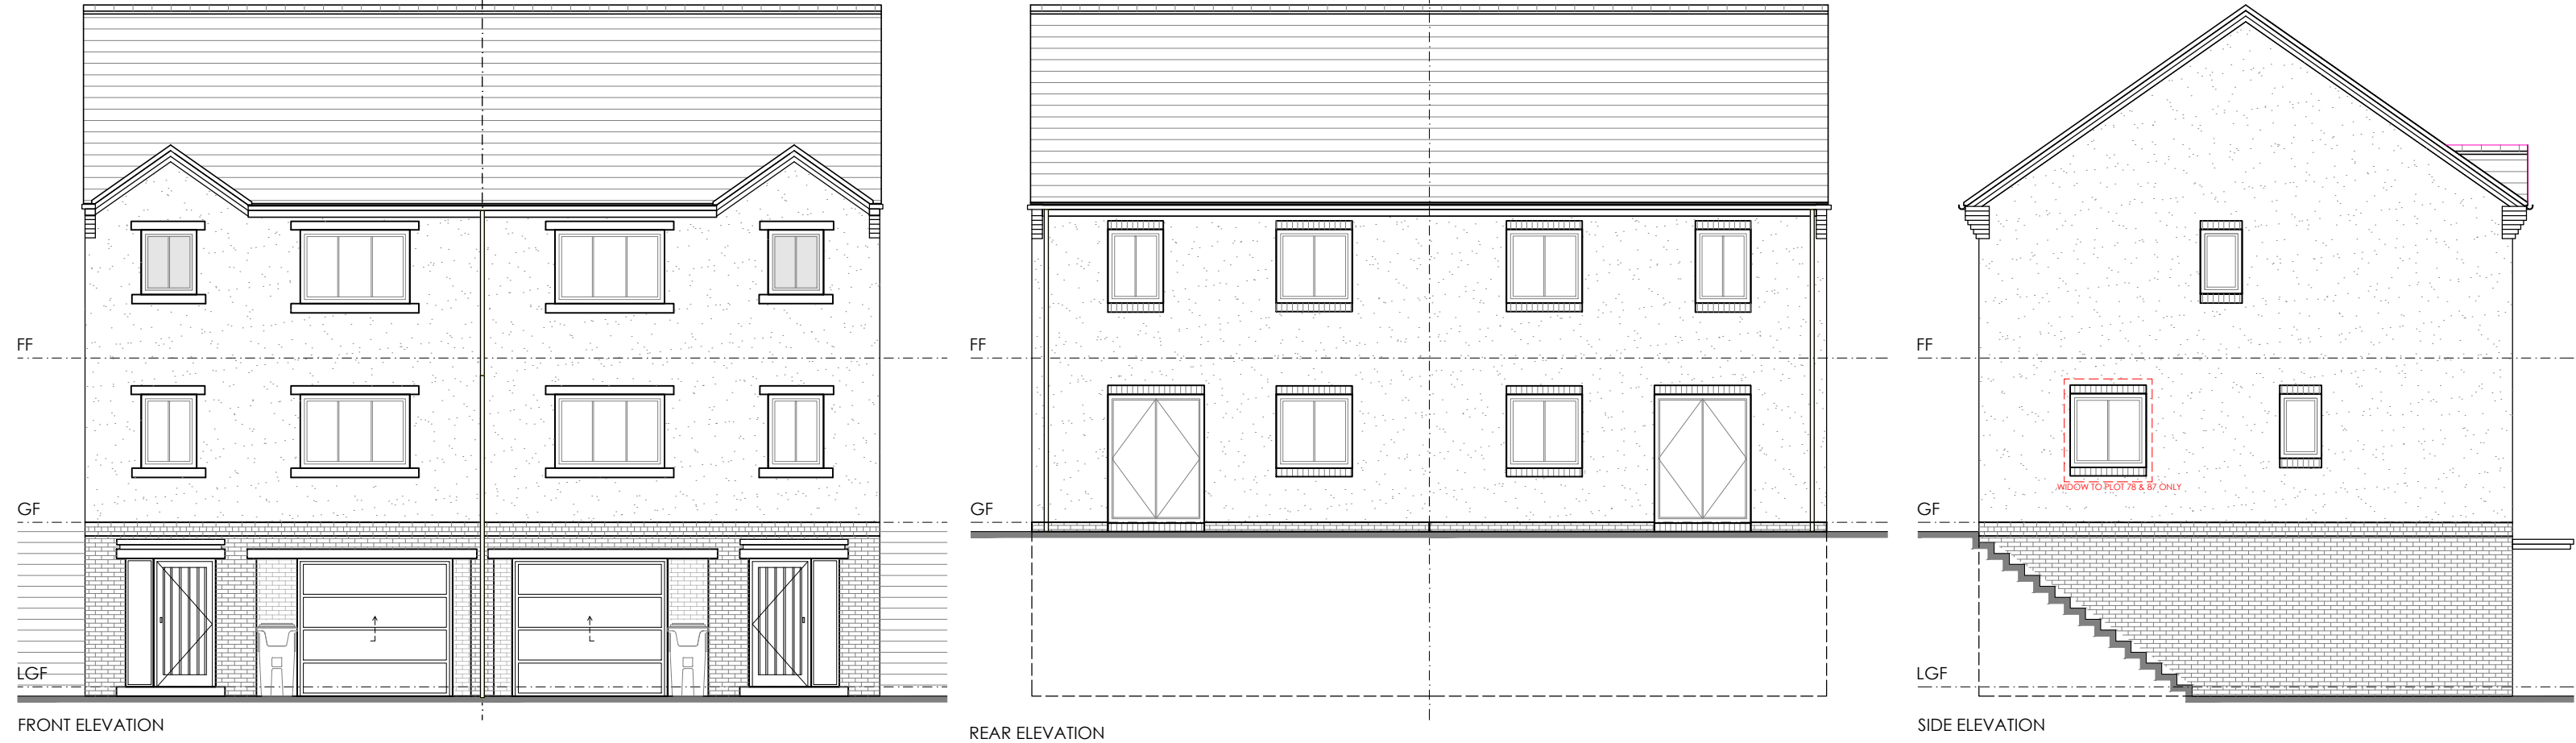

NOTES
ALL WORK TO BE CARRIED OUT IN ACCORDANCE WITH THE
BUILDING REGULATIONS AND THE REQUIREMENTS OF THE LOCAL
AUTHORITY.



B PARTY WALL NOTE ADDED BC JC 02.05.24
A UPDATED PLOT NUMBERING BC JC 26.03.24

REV DESCRIPTION BY CHD DATE

LOROC
ARCHITECTS

25A PARK SQUARE WEST, 3RD FLOOR, 84 - 90 PAUL STREET,
LEEDS, LS1 2PW LONDON, EC2A 4NE
T: 0113 233 7755 T: 0203 875 5333
W: www.loroc.co.uk

CLIENT

QUARTERS GOMERSAL

PROJECT

CLIFFE LANE, GOMERSAL

TITLE

HOUSE TYPES H, I & M

DRAWING NO. 1694-107 REVISION B

SCALE 1:100 @ A1 DATE 01.23

DRAWN BY BC CHECKED BY JC

PURPOSE OF ISSUE
☒ PLANNING ☐ BUILDING REGS ☐ TENDER
☐ COMMENT ☐ INFORMATION ☐ CONSTRUCTION

THIS DRAWING IS COPYRIGHT AND THE INTELLECTUAL PROPERTY OF LOROC ARCHITECTS
LIMITED. THIS DRAWING MAY NOT BE REPRODUCED IN WHOLE OR IN PART WITHOUT
WRITTEN AUTHORITY. NO DIMENSIONS TO BE SCALED FROM THIS DRAWING. ALL
DIMENSIONS TO BE CHECKED ON SITE PRIOR TO COMMENCEMENT OF WORKS AND ANY
DISCREPANCIES REPORTED TO THE ARCHITECT/ENGINEER/CONTRACTOR.