
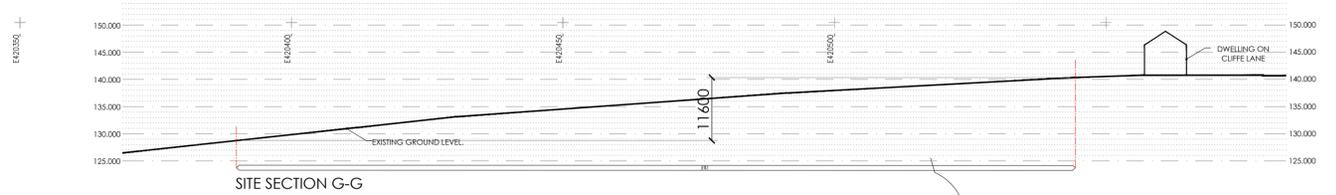


# CLIFFE LANE, GOMMERSAL



**NOTES**  
ALL WORK TO BE CARRIED OUT IN ACCORDANCE WITH THE BUILDING REGULATIONS AND THE REQUIREMENTS OF THE LOCAL AUTHORITY.

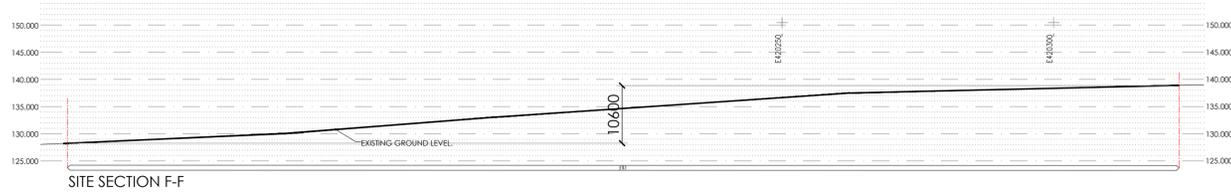

**NOTE**

PLEASE REFERENCE THE PROPOSED SITE SECTIONS ON THE NEW PLANNING APPLICATION WHICH PROVIDE MORE INFORMATION IN TERMS OF EXISTING AND PROPOSED LEVELS.

THE LEVELS INDICATED ON THIS DRAWING ARE TAKEN FOR THE ABOVE AND APPROXIMATELY FOLLOW THOSE UPON THE EARLIER PLANNING APPLICATION FOR QUICK REFERENCE.

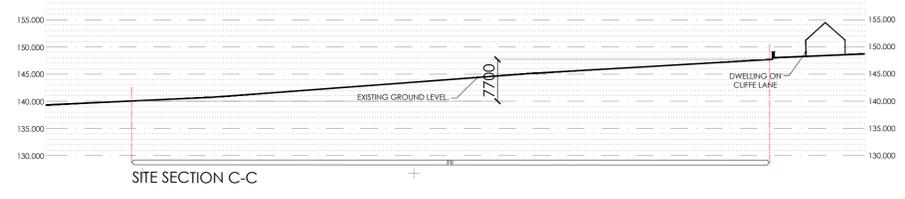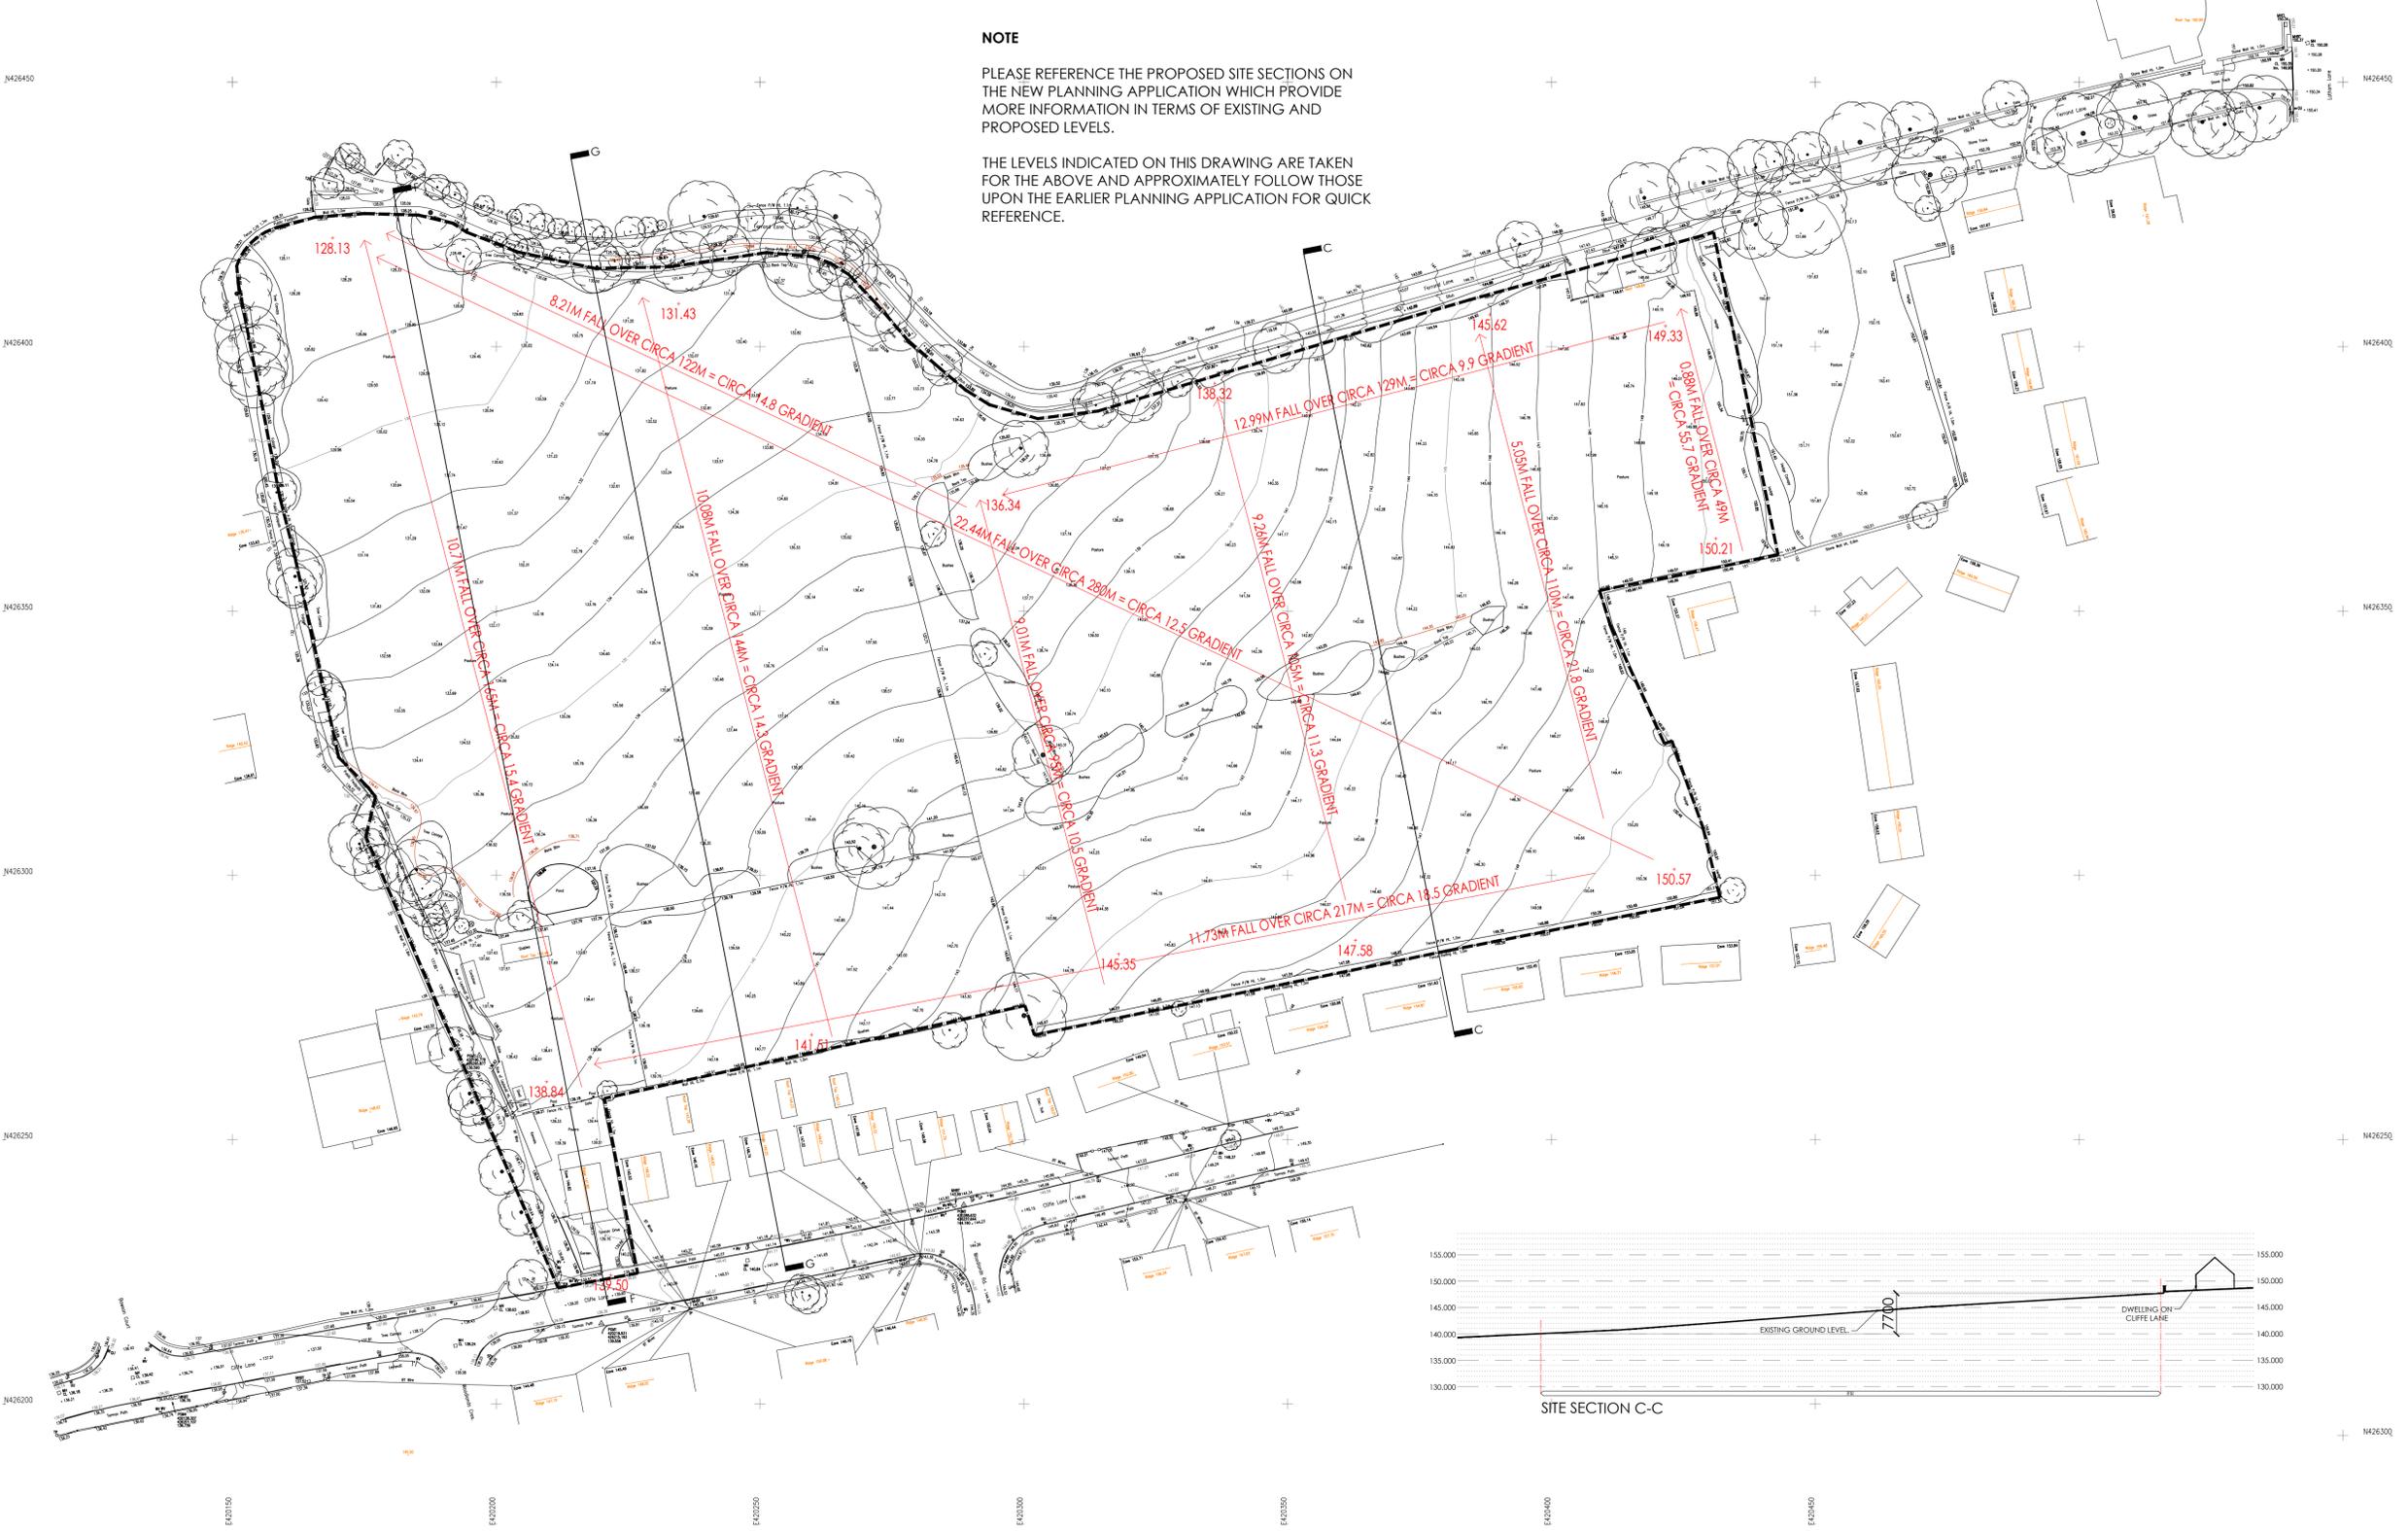

REV DESCRIPTION BY CHKD DATE

**LOROC**  
ARCHITECTS

25A PARK SQUARE WEST, LEEDS LS1 2PW  
3RD FLOOR, 86 - 90 PAUL STREET, LONDON EC2A 4AE  
T: 0113 233 7755  
W: www.loroc.co.uk  
T: 0203 875 5333

CLIENT: QUARTERS DEVELOPMENTS

PROJECT: CLIFFE LANE, GOMMERSAL

TITLE: SURVEY

DRAWING NO. 1694-010	REVISION -
SCALE NTS @ A1	DATE 24-02-23
DRAWN BY JC	CHECKED BY -

PURPOSE OF ISSUE

- PLANNING
- BUILDING REGS
- TENDER
- COMMENT
- INFORMATION
- CONSTRUCTION

THIS DRAWING IS COPYRIGHT AND THE INTELLECTUAL PROPERTY OF LOROC ARCHITECTS LIMITED. THIS DRAWING MAY NOT BE REPRODUCED IN WHOLE OR IN PART WITHOUT WRITTEN AUTHORITY. NO DIMENSIONS TO BE SCALED FROM THIS DRAWING. ALL DIMENSIONS TO BE CHECKED ON SITE PRIOR TO COMMENCEMENT OF WORKS AND ANY DISCREPANCIES REPORTED TO THE ARCHITECT/ENGINEER/CONTRACTOR.