




This drawing is copyright of Topping Engineers LTD and must not be copied or reproduced in anyway without written consent.
DO NOT SCALE OFF THIS DRAWING

- Key:**
- Minor Contour
 - Major Contour
 - × 150.00 PROPOSED LEVELS
 - / 1:60 Proposed Gradient
 - Proposed Retaining Wall
 - Proposed Flag on Edge

Storage cells 47m x 15m on-plan
x 1.2m deep 803m³
IL of cells 128.550
Top of cell 129.750
Storage for the 1in100 + 30%

16.1L/sec
1in100 year storm 30% climate
change
CL-131.200
IL-128.500

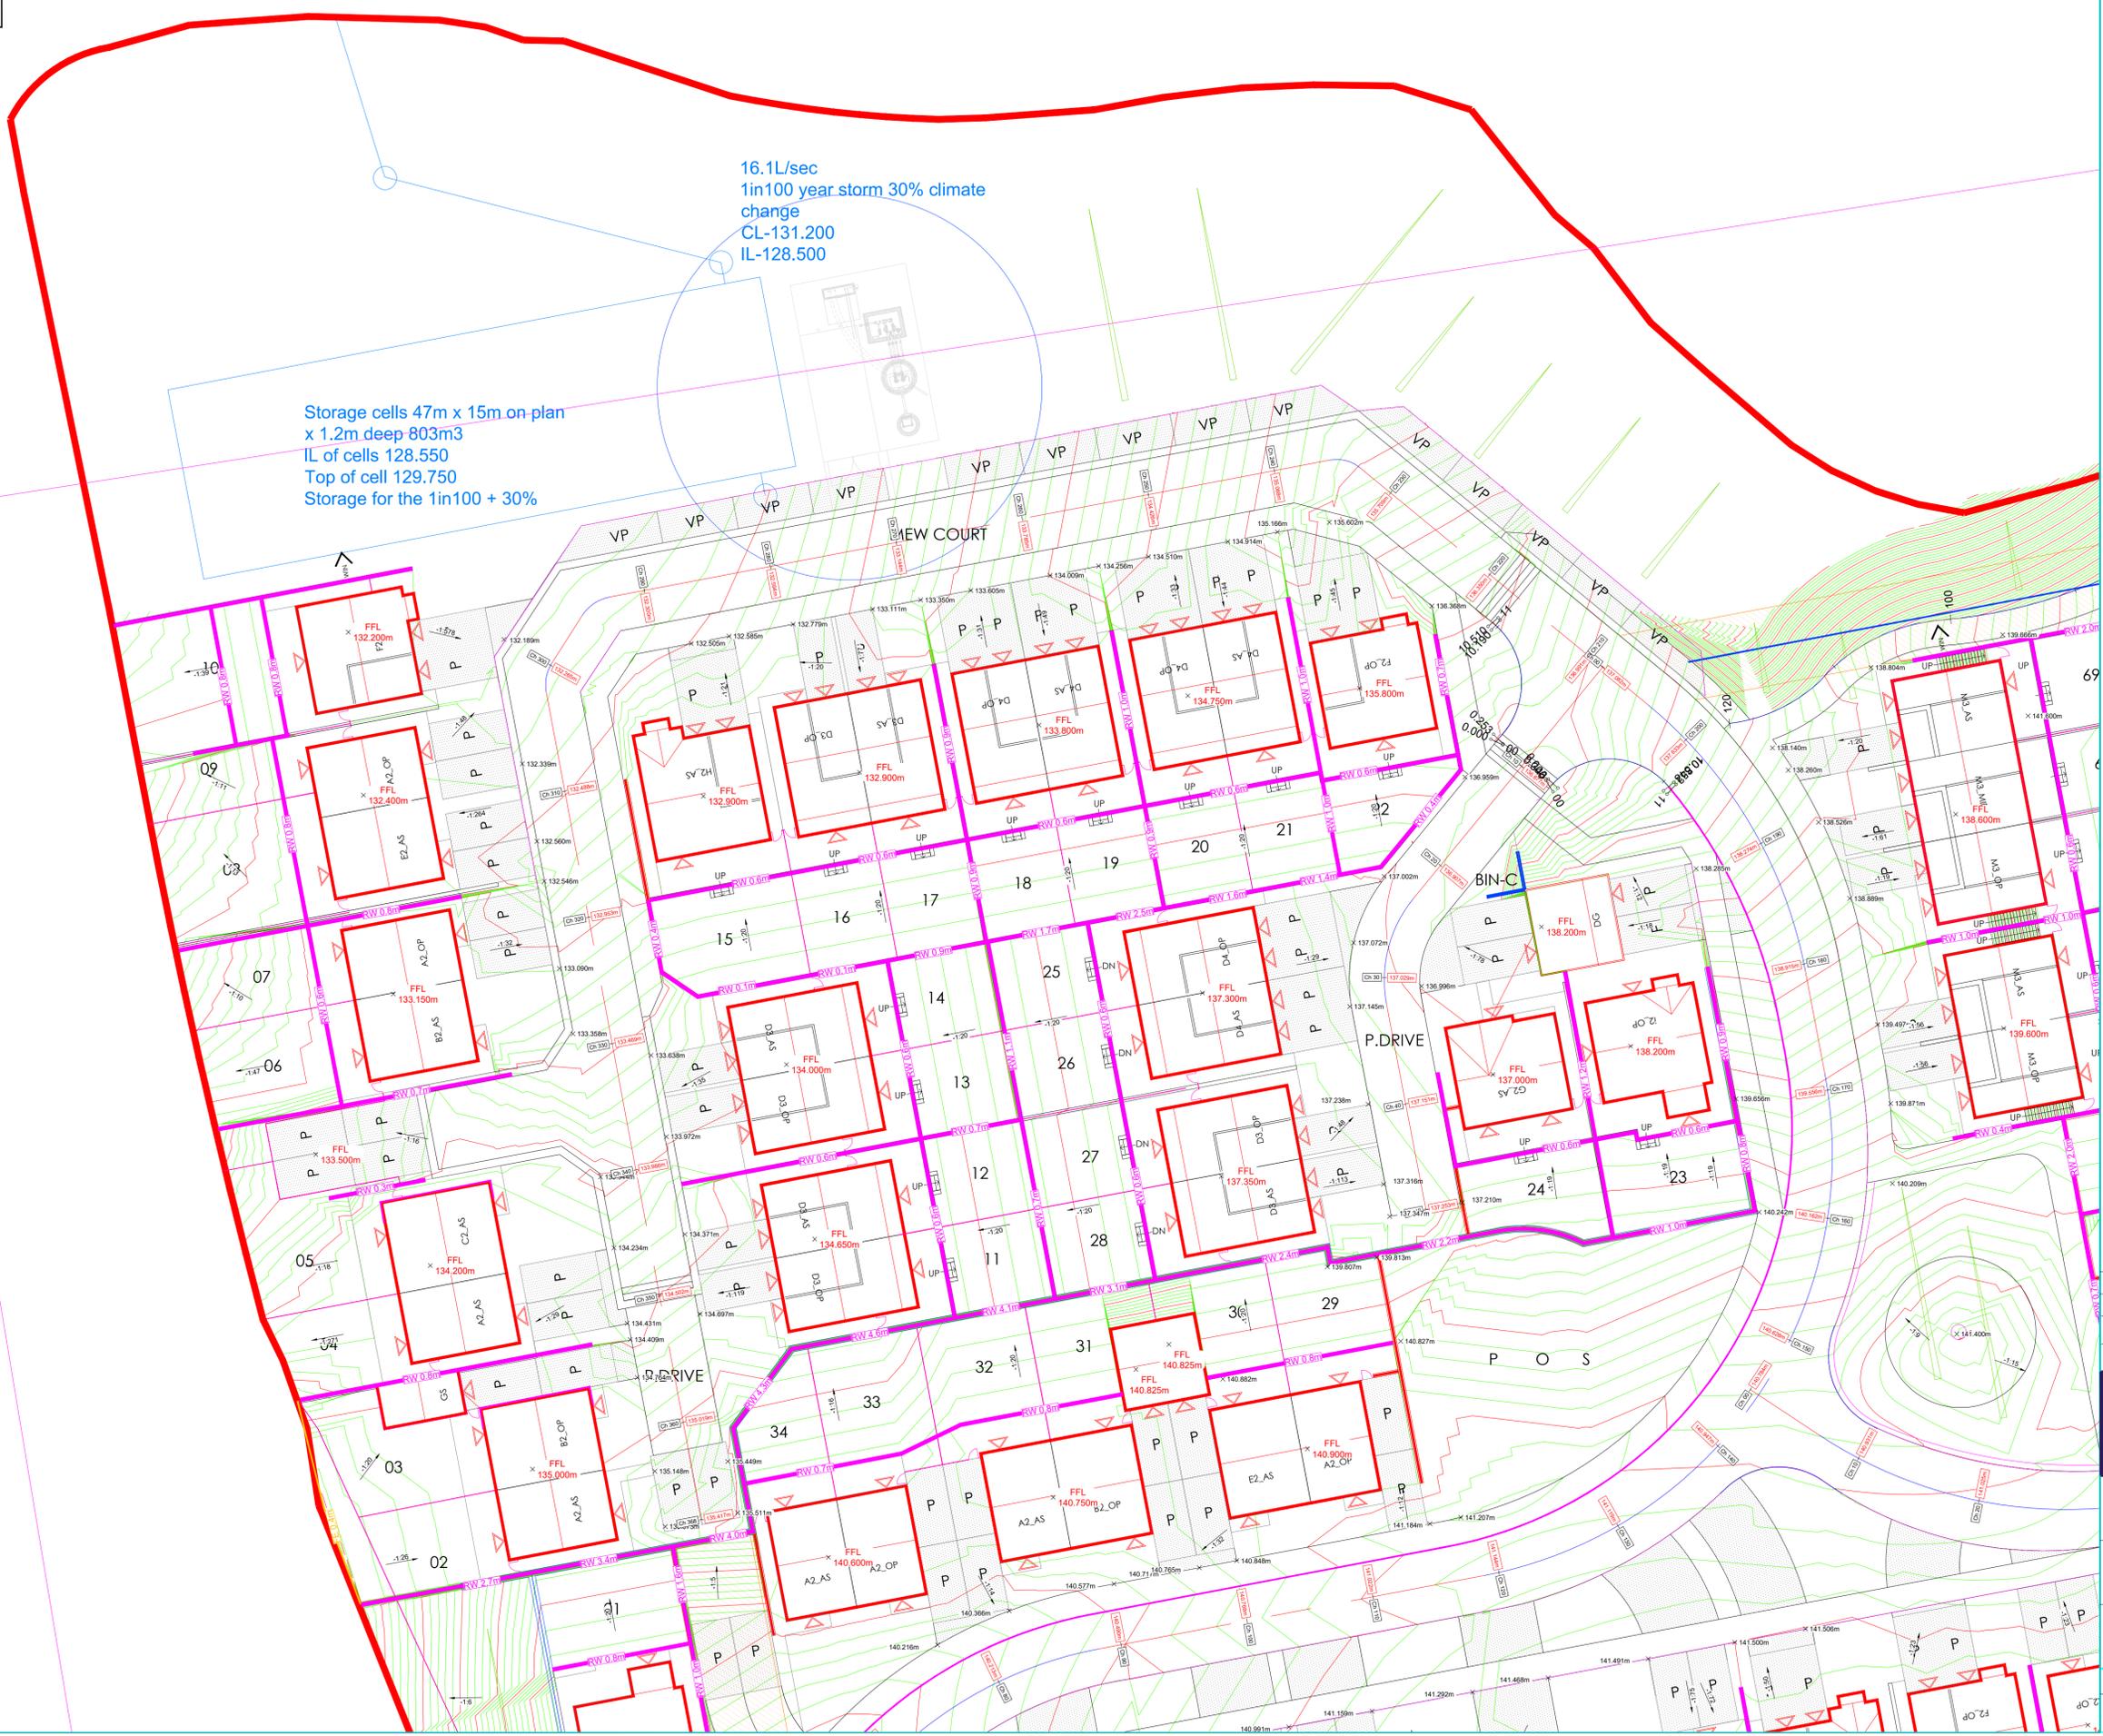

P2	LEVEL CHANGES	19.06.23	MT
P1	FIRST ISSUE	25.02.23	RT
No.	Revision	Date	Drawn

Status: **PRELIMINARY**



TOPPING ENGINEERS
CONSULTING CIVIL & STRUCTURAL ENGINEERS

Aire House 12 Victoria Avenue
Harrogate HG1 1ED
t: 01423 522 293
w: www.topping-engineers.com
e: info@topping-engineers.com

Client	QUARTERS DEVELOPMENT		
Project	CLIFFE ROAD GOMERSALL		
Drawing title	PROPOSED LEVELS OPTION 2		
Drawn	MT	Chkd	AD
Date	JAN 23	Scale	1/250
Contract No.	22691-DR-C	Drig No.	0603-1
Revision	P2		