


Key:

- Minor Contour
- Major Contour
- x 150.00 PROPOSED LEVELS
- / 1/60 Proposed Gradient
- Proposed Retaining Wall
- Proposed Flag on Edge

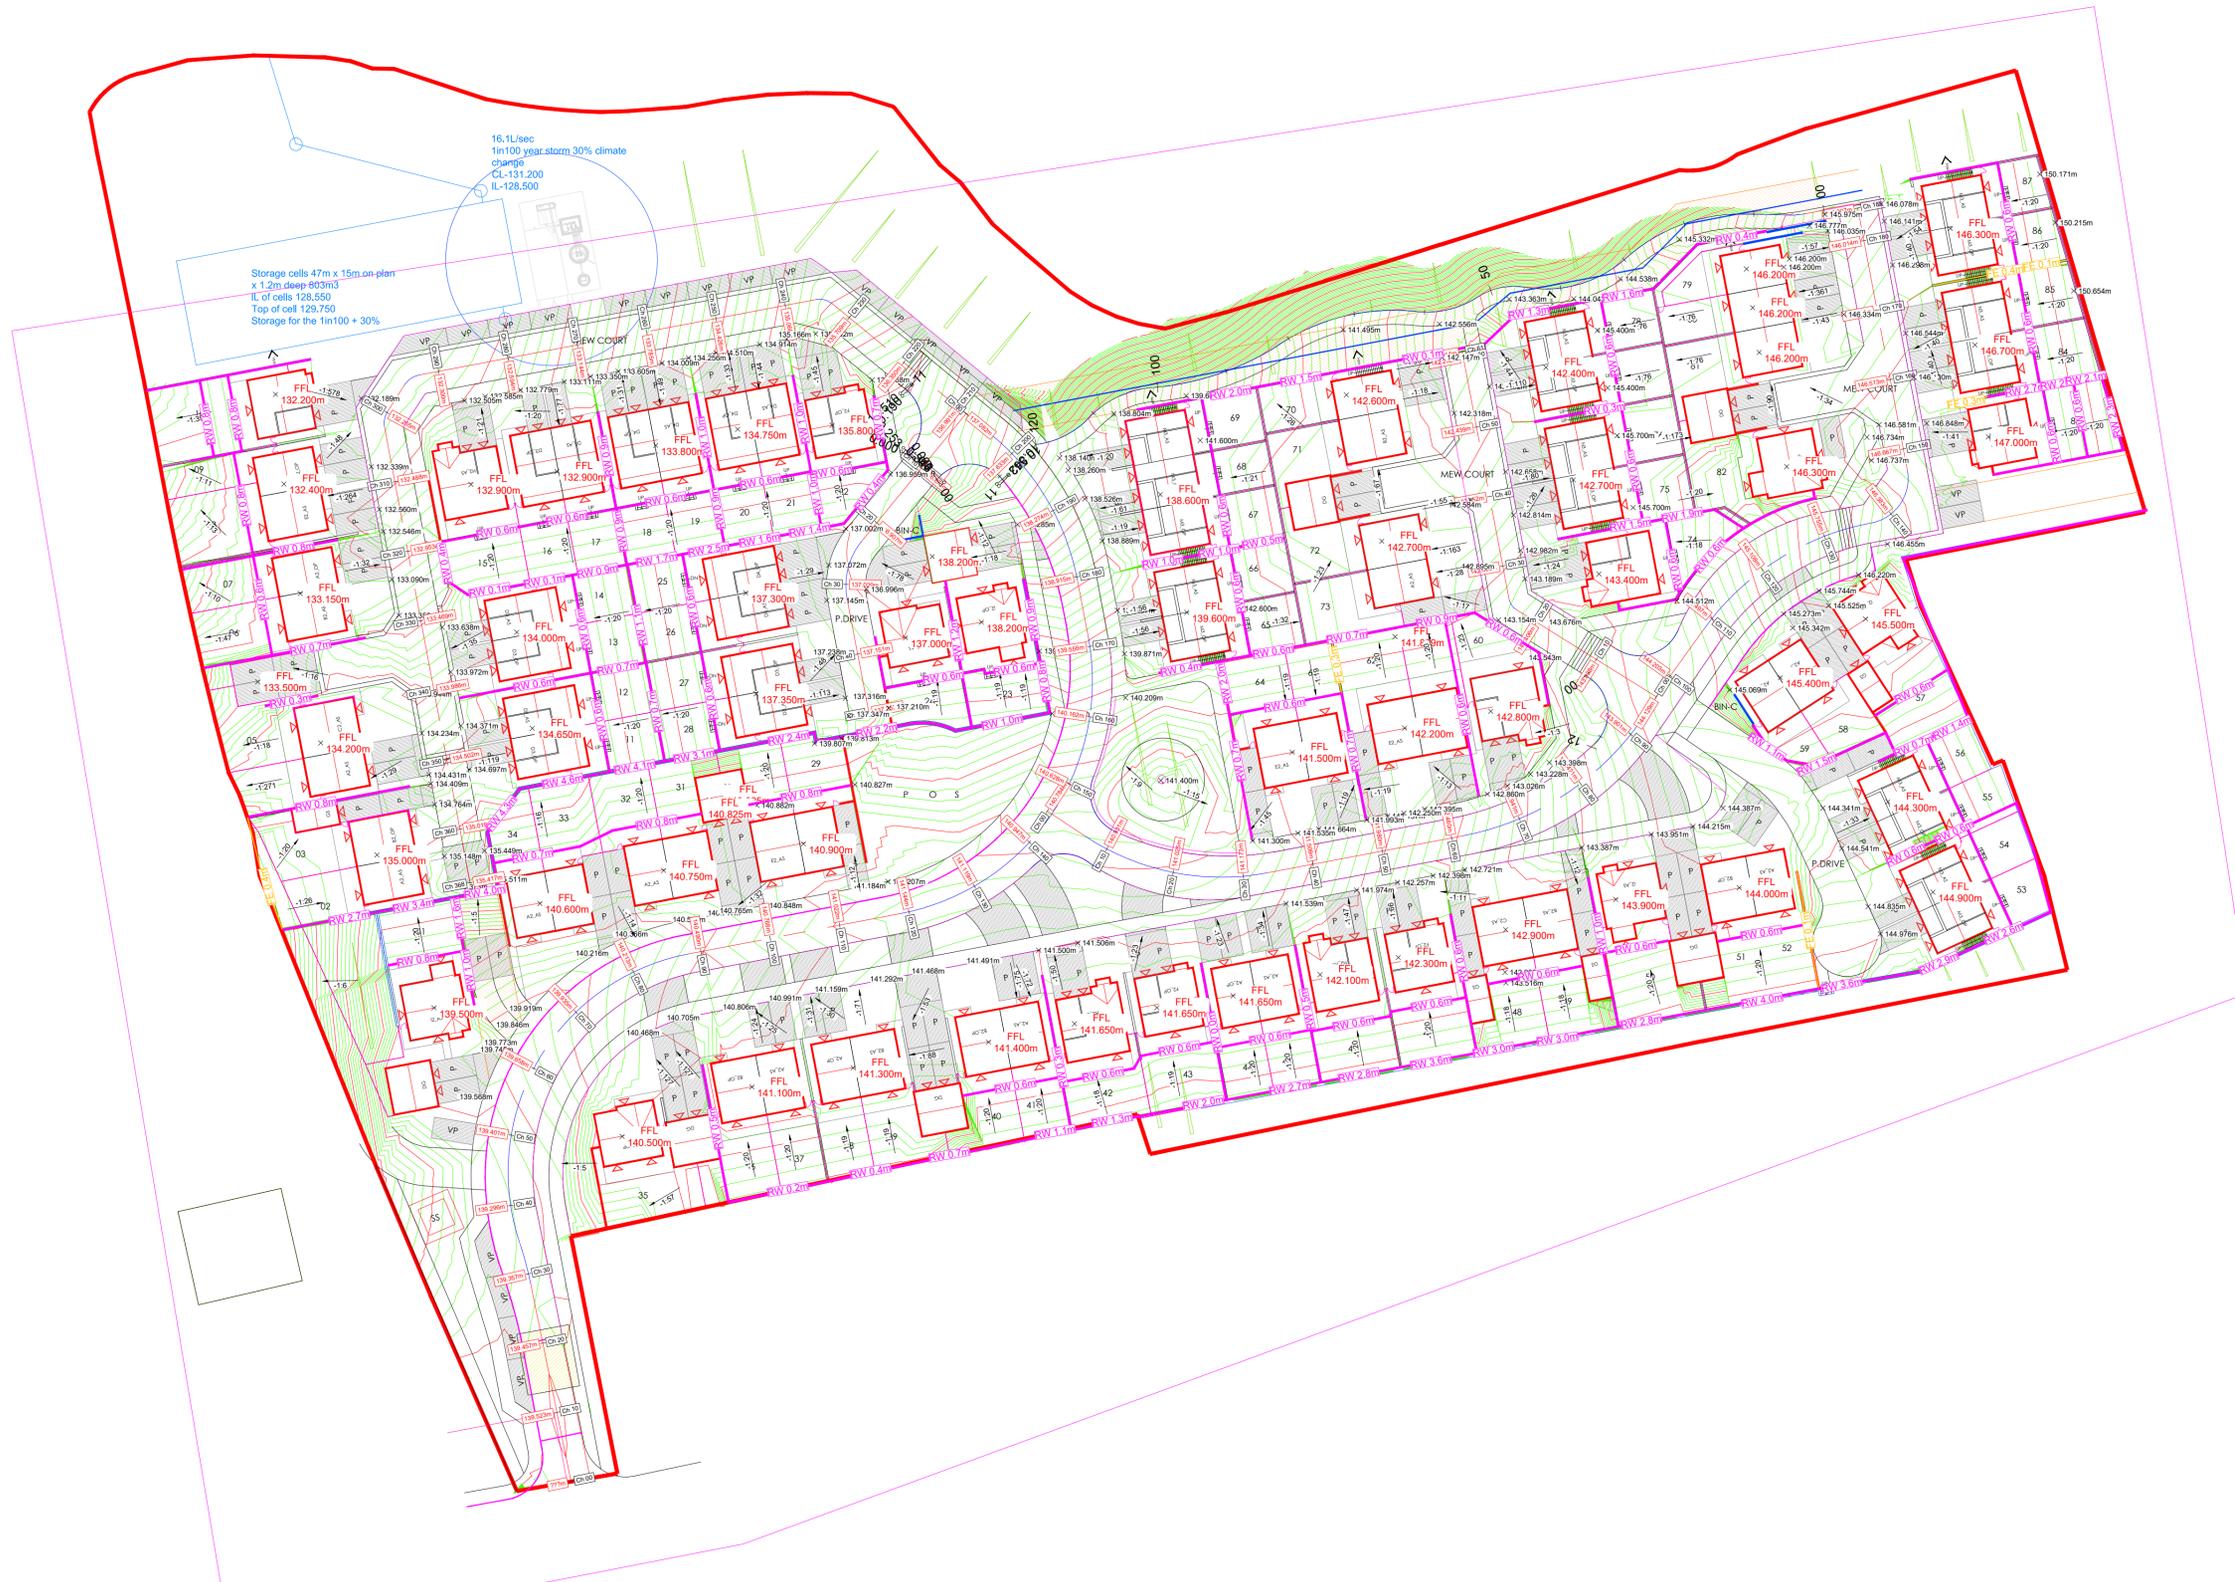

P2	LEVEL CHANGES	19.06.23	MT
P1	FIRST ISSUE	25.02.23	RT
No.	Revision	Date	Drawn

Status **PRELIMINARY**

TOPPING ENGINEERS
CONSULTING CIVIL & STRUCTURAL ENGINEERS

Aire House 12 Victoria Avenue
Harrogate HG1 1ED
t: 01423 522 293
w: www.topping-engineers.com
e: info@topping-engineers.com

Client **QUARTERS DEVELOPMENT**

Project **CLIFFE ROAD GOMERSALL**

Drawing title **PROPOSED LEVELS OPTION 2**

Drawn	MT	Chkd	AD	Date	JAN 23	Scale	1/500
Contract No.	22691-DR-C		Drig No.	0603-5		Revision	P2