



ROAD 1 - LONGSECTION
SCALE: H 1:250, V 1:250. DATUM: 130.000

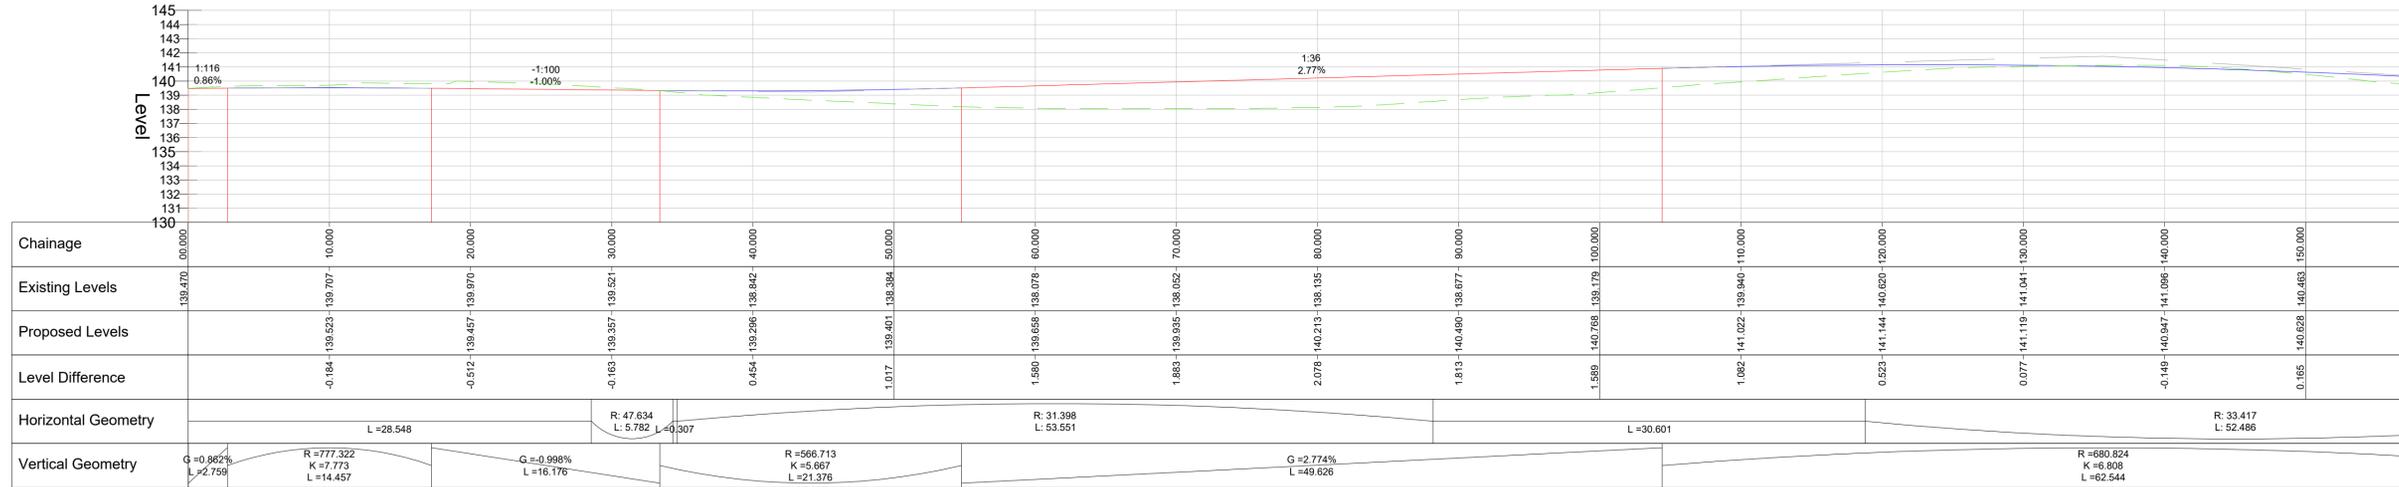


This drawing is copyright of Topping Engineers LTD and must not be copied or reproduced in anyway without written consent.
DO NOT SCALE OFF THIS DRAWING

- KEY**
- EXISTING GROUND
 - PROPOSED GROUND - STRAIGHT
 - PROPOSED GROUND - CREST OR SAG

ROAD 1 - LONGSECTION
SCALE: H 1:250, V 1:250. DATUM: 130.000

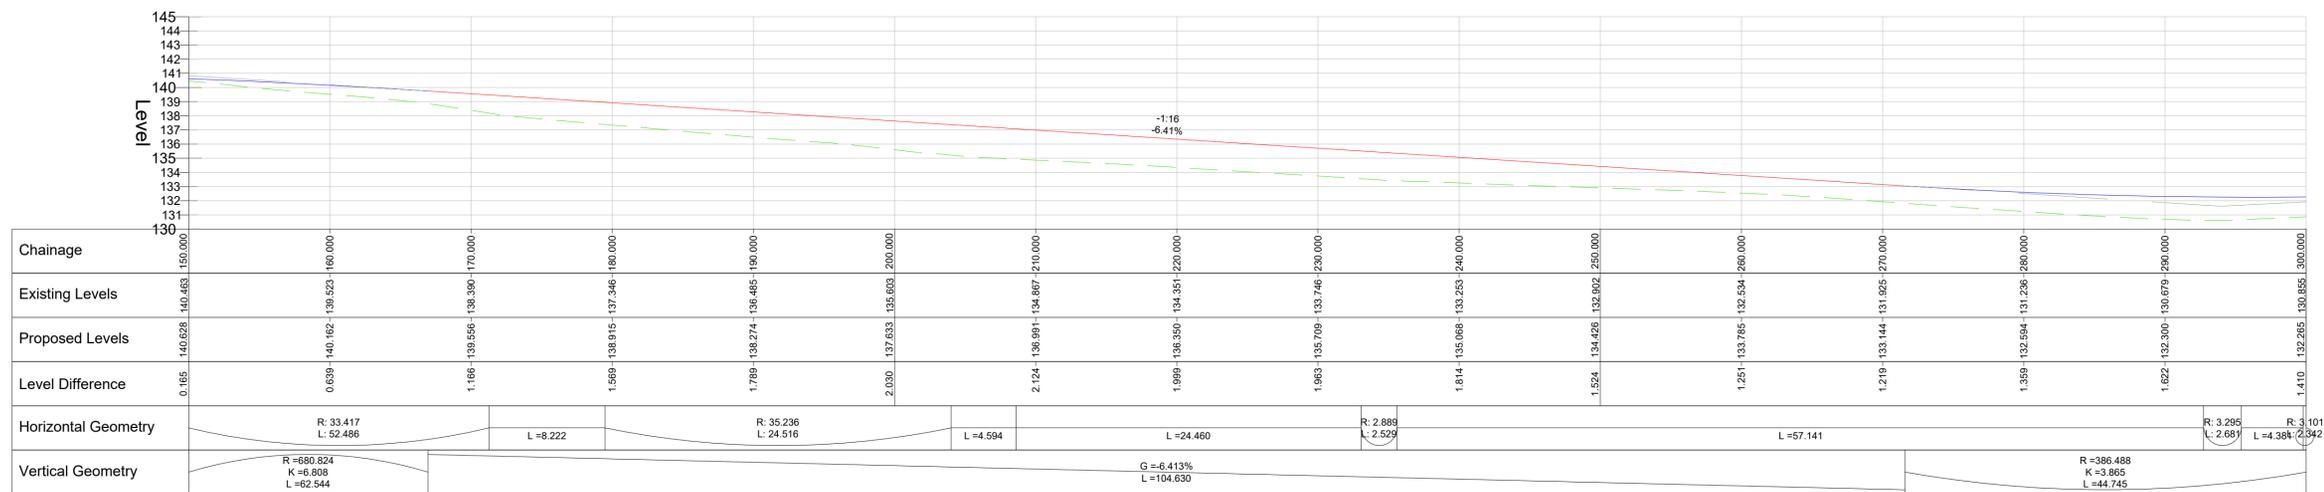

ROAD 1 - LONGSECTION
SCALE: H 1:250, V 1:250. DATUM: 130.000

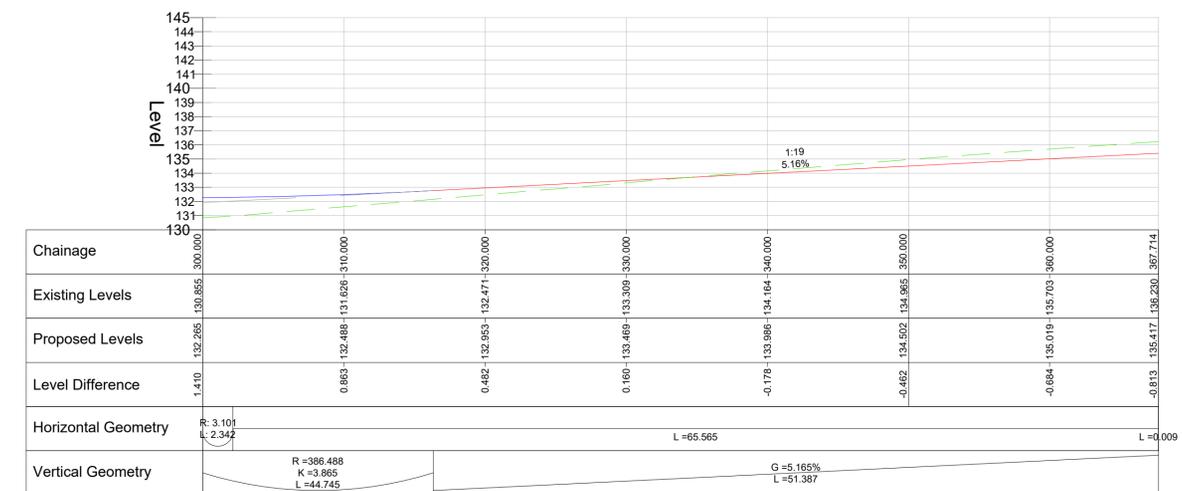

P1	FIRST ISSUE	06.06.23	MT
No.	Revision	Date	Drwn

Status: **PRELIMINARY**

TOPPING ENGINEERS
CONSULTING CIVIL & STRUCTURAL ENGINEERS

Aire House 12 Victoria Avenue
Harrogate HG1 1ED
t: 01423 522 293
w: www.topping-engineers.com
e: info@topping-engineers.com

Client: **QUARTERS DEVELOPMENT**

Project: **CLIFFE ROAD GOMERSALL**

Drawing title: **PROPOSED LONG SECTIONS ROAD 1 - OPTION 2**

Drawn	MT	Chkd	PB	Date	JUN 23	Scale	1/250
Contract No.	22691-DR-C		Orig No.	0800-1		Revision	P1