



ROAD 2 - LONGSECTION  
SCALE: H 1:250,V 1:250. DATUM: 140.000

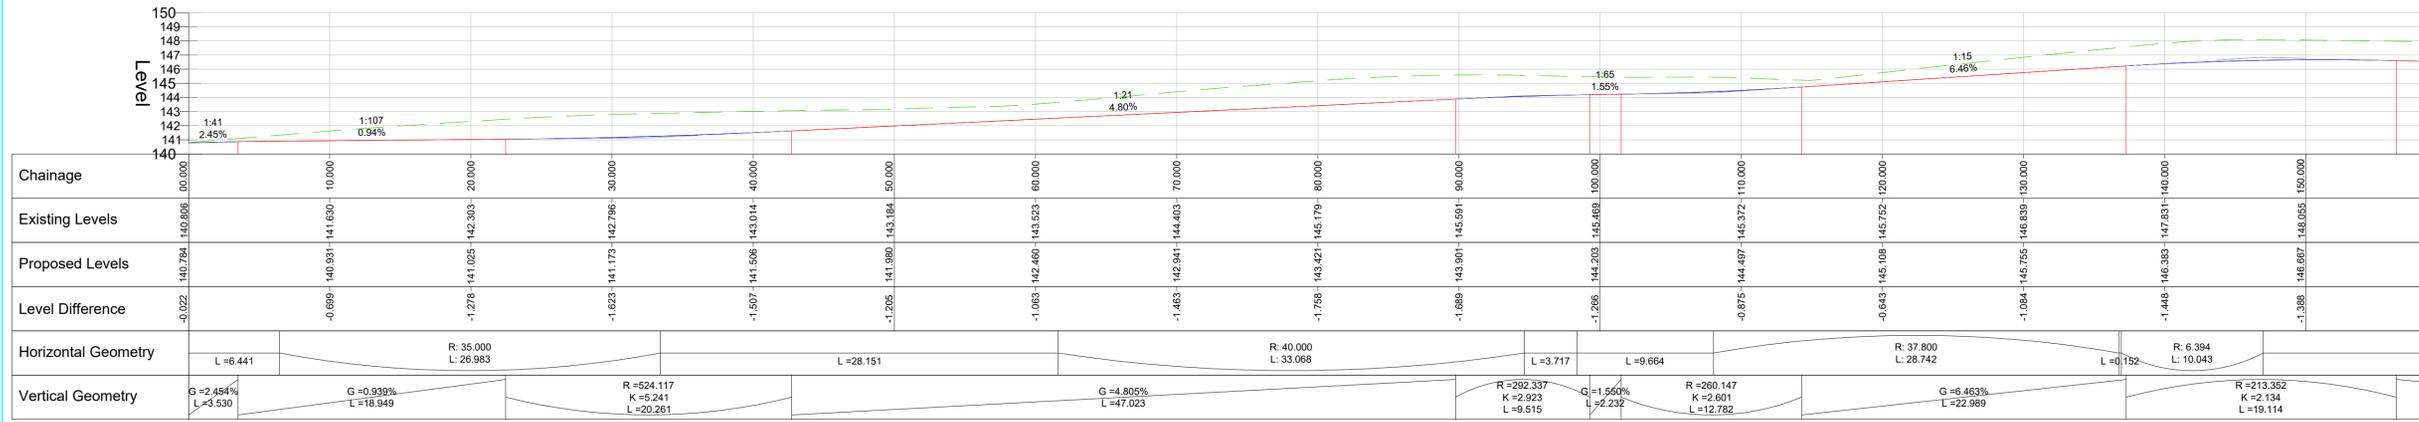


This drawing is copyright of Topping Engineers LTD and must not be copied or reproduced in anyway without written consent.  
DO NOT SCALE OFF THIS DRAWING

- KEY**
- - - EXISTING GROUND
  - - - PROPOSED GROUND - STRAIGHT
  - - - PROPOSED GROUND - CREST OR SAG


ROAD 2 - LONGSECTION  
SCALE: H 1:250,V 1:250. DATUM: 140.000

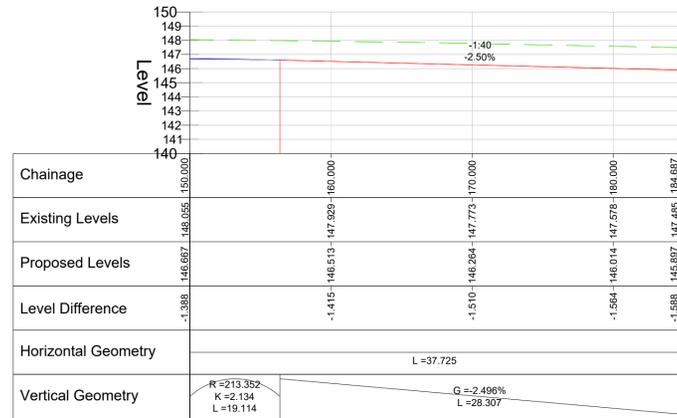

ROAD 3 - LONGSECTION  
SCALE: H 1:250,V 1:250. DATUM: 140.000

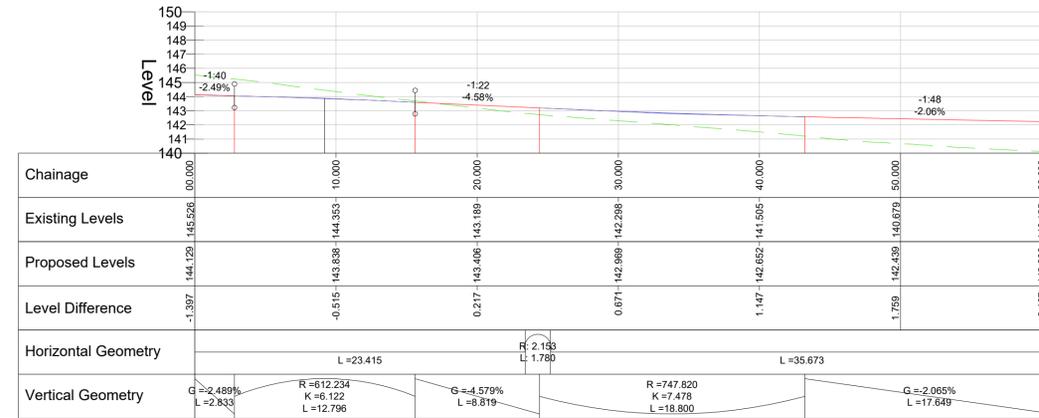

ROAD 4 - LONGSECTION  
SCALE: H 1:250,V 1:250. DATUM: 130.000

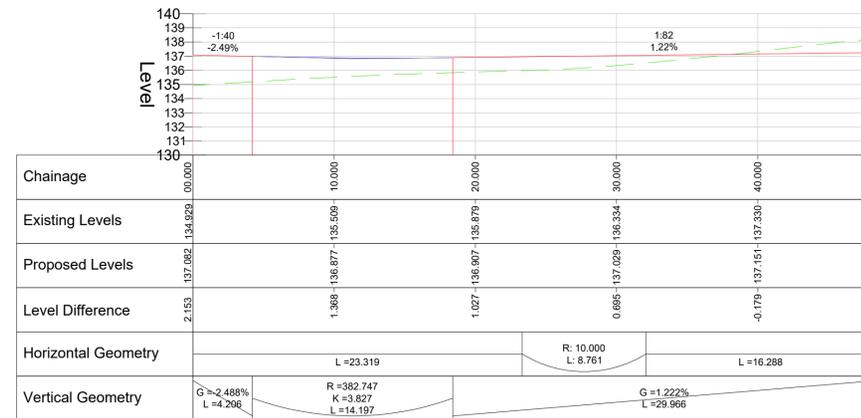

P1	FIRST ISSUE	06.06.23	MT
No.	Revision	Date	Drwn

Status: **PRELIMINARY**

**Topping Engineers**  
CONSULTING CIVIL & STRUCTURAL ENGINEERS

Aire House 12 Victoria Avenue  
Harrogate HG1 1ED  
T: 01423 522 293  
W: www.topping-engineers.com  
E: info@topping-engineers.com

Client	QUARTERS DEVELOPMENT		
Project	CLIFFE ROAD GOMERSALL		
Drawing title	PROPOSED LONG SECTIONS ROAD 2 TO 4 - OPTION 2		
Drawn	MT	Chkd	PB
Date	JUN 23	Scale	1/250
Contract No.	22691-DR-C	Orig No.	0800-2
Revision	P1		