


CLIFFE LANE, GOMERSAL


HOUSE TYPE F2_2 STOREY
DETACHED_4BED_8PERSON = PLOTS
53 & 57

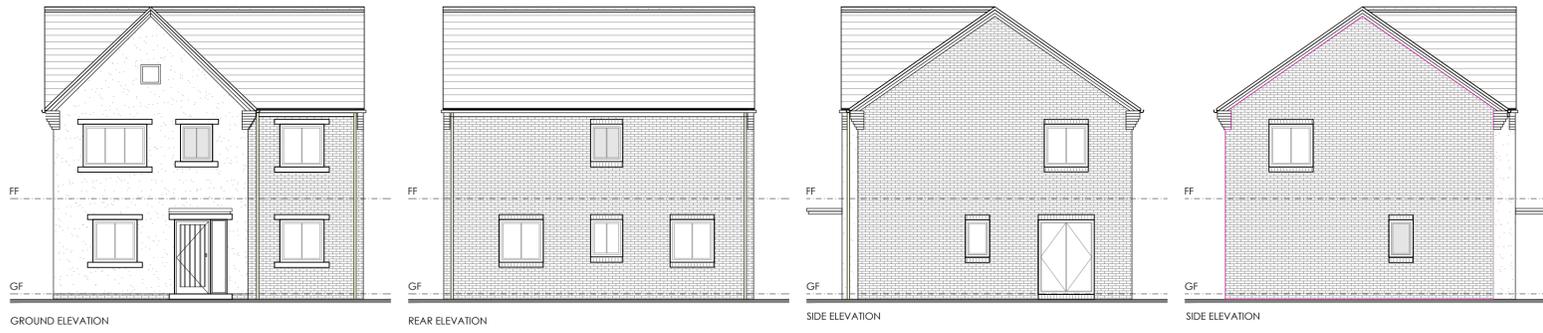



HOUSE TYPE G2 - BESPOKE_2 STOREY
DETACHED_4BED_7PERSON = PLOT
45



HOUSE TYPE H2_2 STOREY
DETACHED_4BED_8PERSON = PLOTS
56, 70 & 84

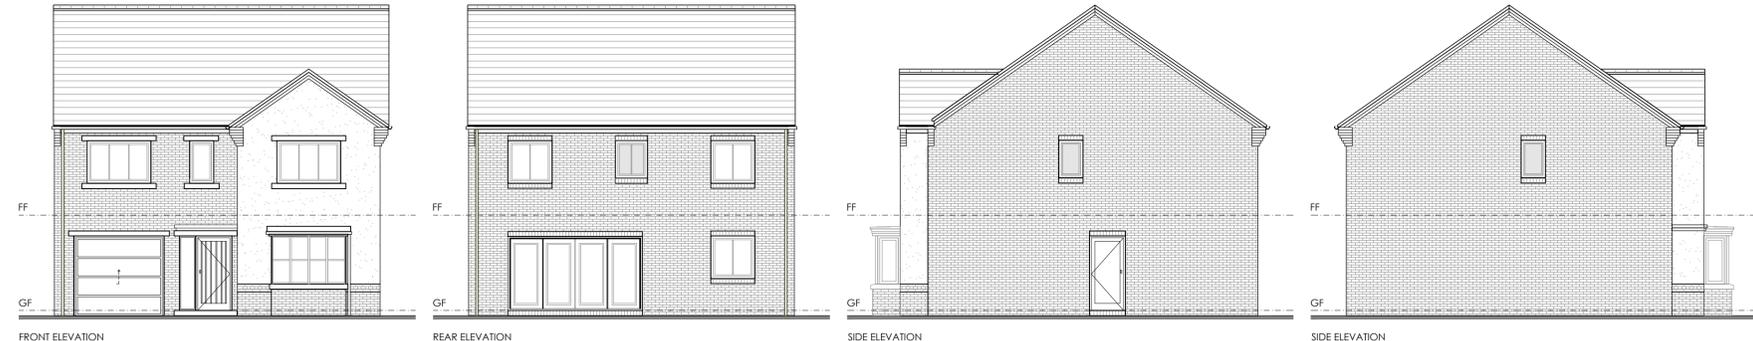

DOUBLE GARAGE = PLOTS
01, 24, 23, 30, 31, 35, 36, 39, 40, 50, 51, 71, 72, 81 & 82

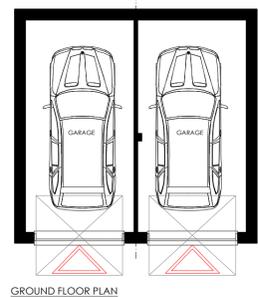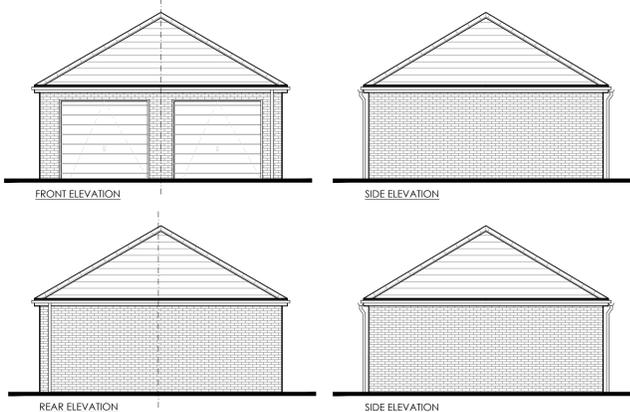

0 5 10m
SCALE 1:100

NOTES
ALL WORK TO BE CARRIED OUT IN ACCORDANCE WITH THE BUILDING REGULATIONS AND THE REQUIREMENTS OF THE LOCAL AUTHORITY.

B PLOT NUMBERING UPDATED BC JC 12.08.24
A UPDATED PLOT NUMBERING AND ADDED GARAGES INFORMATION BC JC 26.03.24

REV DESCRIPTION BY CHD DATE

LOROC
ARCHITECTS
25A PARK SQUARE WEST, LEEDS, LS1 2PW
T: 0113 233 7755 W: www.loroc.co.uk
3RD FLOOR, 86 - 90 PAUL STREET, LONDON, EC2A 4NE
T: 0203 875 5333

CLIENT
QUARTERS GOMERSAL

PROJECT
CLIFFE LANE, GOMERSAL

TITLE
HOUSE TYPES F, G & H & GARAGES

DRAWING NO. 1694-106 REVISION B
SCALE 1:100 @ A1 DATE 01.23
DRAWN BY BC CHECKED BY JC

PURPOSE OF ISSUE
 PLANNING BUILDING REGS TENDER
 COMMENT INFORMATION CONSTRUCTION

THIS DRAWING IS COPYRIGHT AND THE INTELLECTUAL PROPERTY OF LOROC ARCHITECTS LIMITED. THIS DRAWING MAY NOT BE REPRODUCED IN WHOLE OR IN PART WITHOUT WRITTEN AUTHORITY. NO DIMENSIONS TO BE SCALED FROM THIS DRAWING. ALL DIMENSIONS TO BE CHECKED ON SITE PRIOR TO COMMENCEMENT OF WORKS AND ANY DISCREPANCIES REPORTED TO THE ARCHITECT/ENGINEER/CONTRACTOR.