


CLIFFE LANE, GOMERSAL

THIS DRAWING IS BASED ON SURVEY DRAWING NO. S9843-3D, PREPARED BY PF @ HAYCOCK +TODD LAND SURVEY CONSULTANTS / ORDNANCE SURVEY INFORMATION. IT IS SUBJECT TO CONFIRMATION OF BOUNDARIES / RIGHTS OF WAY / EASEMENTS AND CONSULTATION WITH THE LOCAL AUTHORITY, DESIGN TEAM AND PUBLIC UTILITIES, ETC.

BOUNDARY TREATMENTS

- 1800mm HIGH BRICK WALL WITH FEATURE PIERS
- 1800mm HIGH TIMBER CLOSE BOARDED FENCE
- GARDEN RETAINING WALL TBC. REFER TO S.E DETAILS
- RETAINING WALL TBC. REFER TO S.E DETAILS
- 1200MM METAL RAILINGS
- EXISTING TIMBER FENCE - TO BE REMOVED

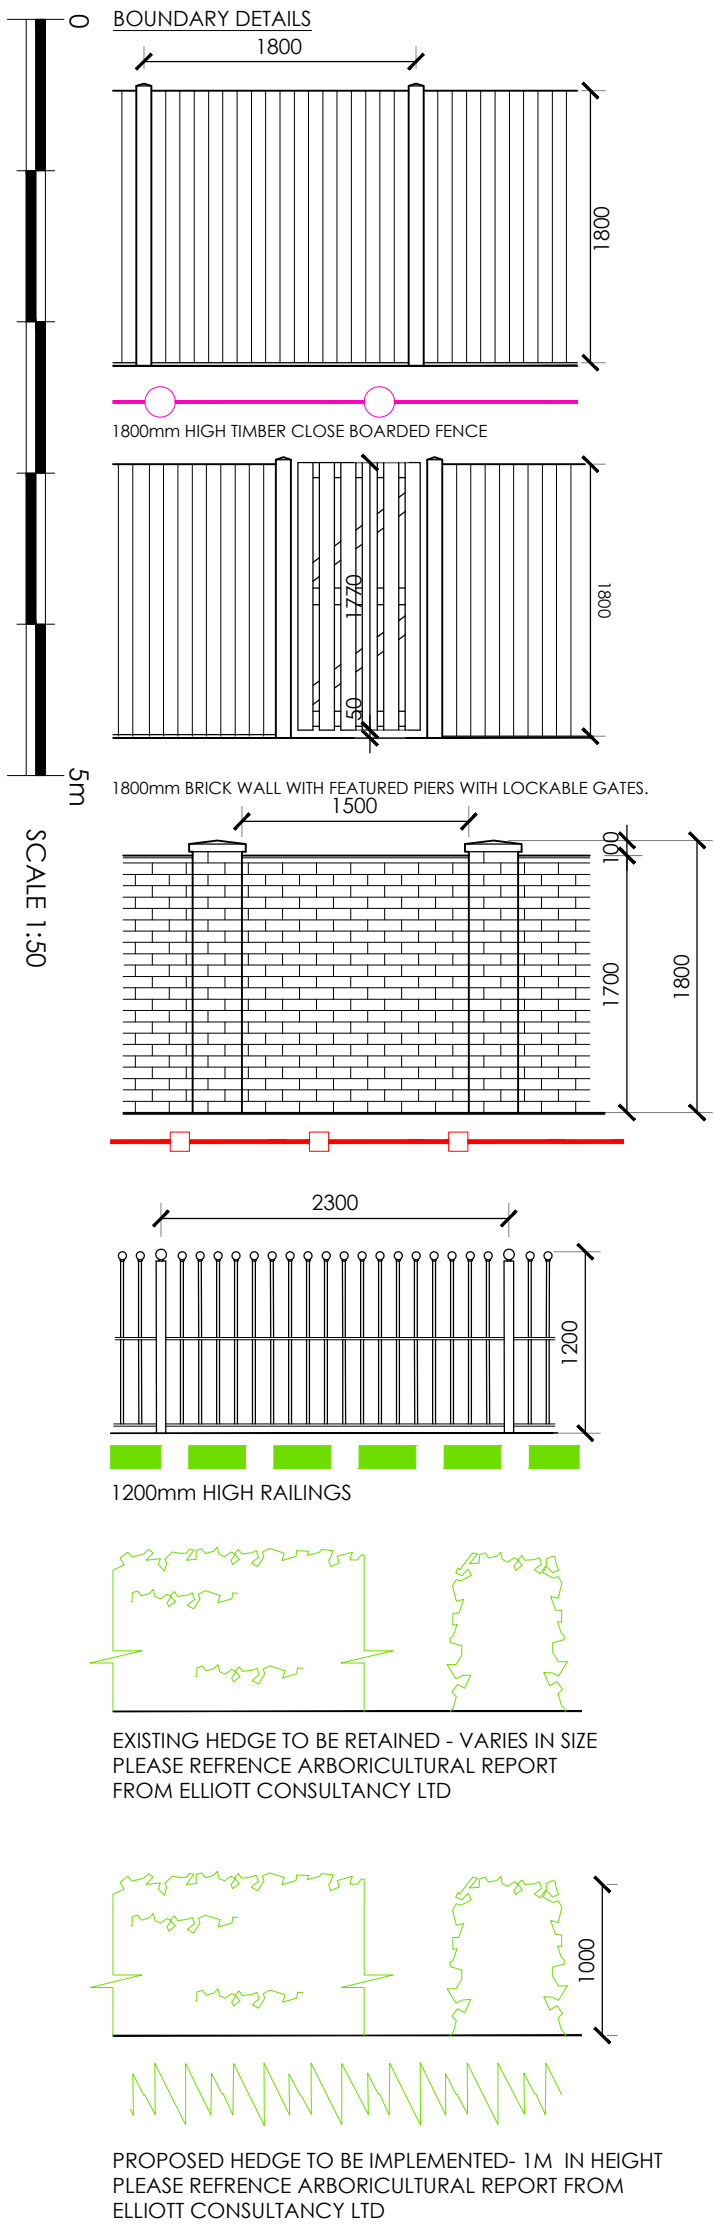

NOTES
ALL WORK TO BE CARRIED OUT IN ACCORDANCE WITH THE BUILDING REGULATIONS AND THE REQUIREMENTS OF THE LOCAL AUTHORITY.

E	UPDATED TO SUIT LATEST LAYOUT	BC	JC	12.08.24
D	UPDATED TO SUIT LATEST LAYOUT	BC	JC	03.05.24
C	UPDATED TO SUIT PLANNING COMMENTS	BC	JC	17.01.24
B	UPDATED TO SUIT PLANNING CONSULTANTS COMMENTS	MA	JC	28.11.23
A	UPDATED TO SUIT DRW 1694-121 AMENDS	BC	BC	21.11.23

REV	DESCRIPTION	BY	CHKD	DATE
-----	-------------	----	------	------

LOROC
ARCHITECTS

25A PARK SQUARE WEST,
LEEDS, LS1 2PW
T: 0113 233 7755
W: www.loroc.co.uk

3RD FLOOR, 86 - 90 PAUL STREET,
LONDON, EC2A 4NE
T: 0203 875 5333

CLIENT
QUARTERS GOMERSAL

PROJECT
CLIFFE LANE, GOMERSAL

TITLE
BOUNDARY PLAN

DRAWING NO.	1694-120	REVISION	E
SCALE	1:500 @ A1	DATE	01.23
DRAWN BY	MA	CHECKED BY	JC

PURPOSE OF ISSUE		
☒ PLANNING	☐ BUILDING REGS	☐ TENDER
☐ COMMENT	☐ INFORMATION	☐ CONSTRUCTION

THIS DRAWING IS COPYRIGHT AND THE INTELLECTUAL PROPERTY OF LOROC ARCHITECTS LIMITED. THIS DRAWING MAY NOT BE REPRODUCED IN WHOLE OR IN PART WITHOUT WRITTEN AUTHORITY. NO DIMENSIONS TO BE SCALED FROM THIS DRAWING. ALL DIMENSIONS TO BE CHECKED ON SITE PRIOR TO COMMENCEMENT OF WORKS AND ANY DISCREPANCIES REPORTED TO THE ARCHITECT/ ENGINEER/ CONTRACTOR.