


CLIFFE LANE, GOMERSAL

HOUSE TYPE D4, 3 STOREY
SEMI_4BED_8PERSON = PLOTS
25, 26, 27, 28, 29 & 30

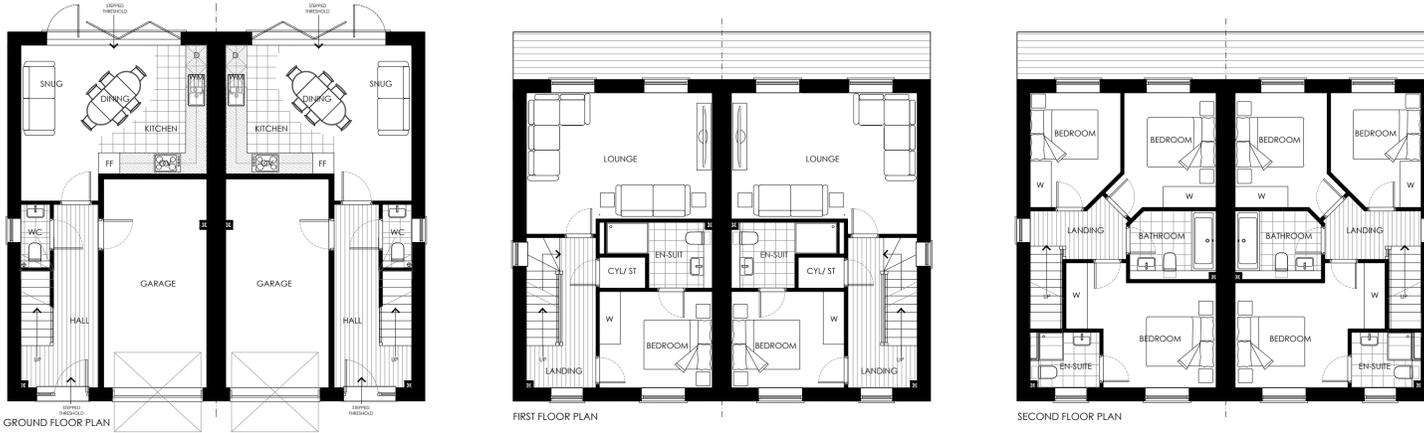


NOTES
ALL WORK TO BE CARRIED OUT IN ACCORDANCE WITH THE BUILDING REGULATIONS AND THE REQUIREMENTS OF THE LOCAL AUTHORITY.

HOUSE TYPE F2, 2 STOREY
DETACHED_4BED_8PERSON = PLOT
16 & 93



PLEASE REFERENCE ENGINEERS DRAWING INFORMATION FOR FINISH FLOOR LEVEL AND PARTY WALL SPLITS

HOUSE TYPE G2, 2 STOREY
DETACHED_4BED_7PERSON = PLOT
24

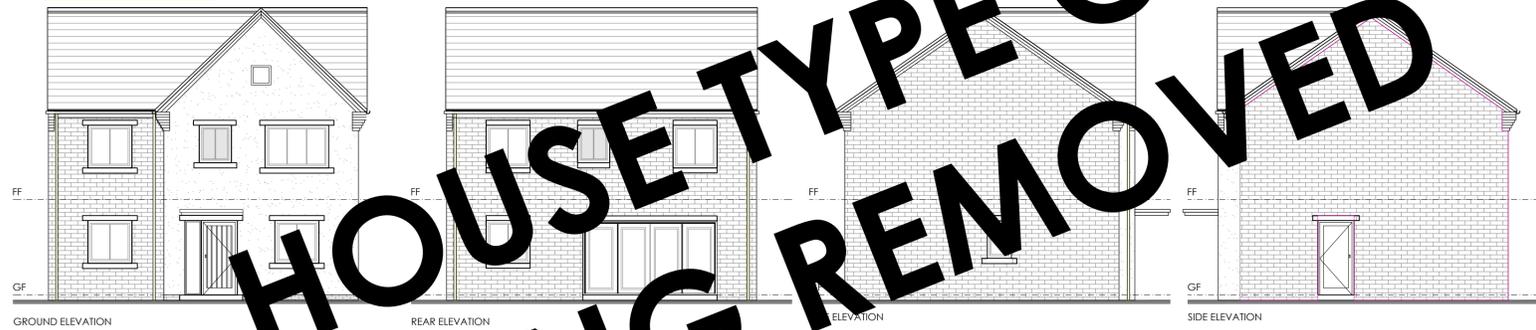

0 5 10m SCALE 1:100

**HOUSE TYPE G
HANDLING
REMOVED**

D	ADDED STONE HEADS AND CILLS AS PER CLIENT COMMENTS	MA	BC	12.12.24
C	PLOT NUMBERING UPDATED	BC	JC	12.08.24
B	PARTY WALL NOTE ADDED	BC	JC	02.05.24
A	UPDATED PLOT NUMBERING	BC	JC	26.03.24

REV DESCRIPTION BY CHKD DATE

LOROC
ARCHITECTS
25A PARK SQUARE WEST, LEEDS, LS1 2PW
T: 0113 553 7755
W: www.loroc.co.uk
3RD FLOOR, 86 - 90 PAUL STREET, LONDON, EC2A 4NE
T: 0203 875 5353

CLIENT
QUARTERS GOMERSAL

PROJECT
CLIFFE LANE, GOMERSAL

TITLE
HOUSE TYPES D4, F

DRAWING NO.	1694-105	REVISION	D
SCALE	1:100 @ A1	DATE	01.23
DRAWN BY	BC	CHECKED BY	JC

PURPOSE OF ISSUE
 PLANNING
 COMMENT
 BUILDING REGS
 INFORMATION
 TENDER
 CONSTRUCTION

THIS DRAWING IS COPYRIGHT AND THE INTELLECTUAL PROPERTY OF LOROC ARCHITECTS LIMITED. THIS DRAWING MAY NOT BE REPRODUCED IN WHOLE OR IN PART WITHOUT WRITTEN AUTHORITY. NO DIMENSIONS TO BE SCALED FROM THIS DRAWING. ALL DIMENSIONS TO BE CHECKED ON SITE PRIOR TO COMMENCEMENT OF WORKS AND ANY DISCREPANCIES REPORTED TO THE ARCHITECT/ENGINEER/CONTRACTOR.