


Gate  
Path (um)

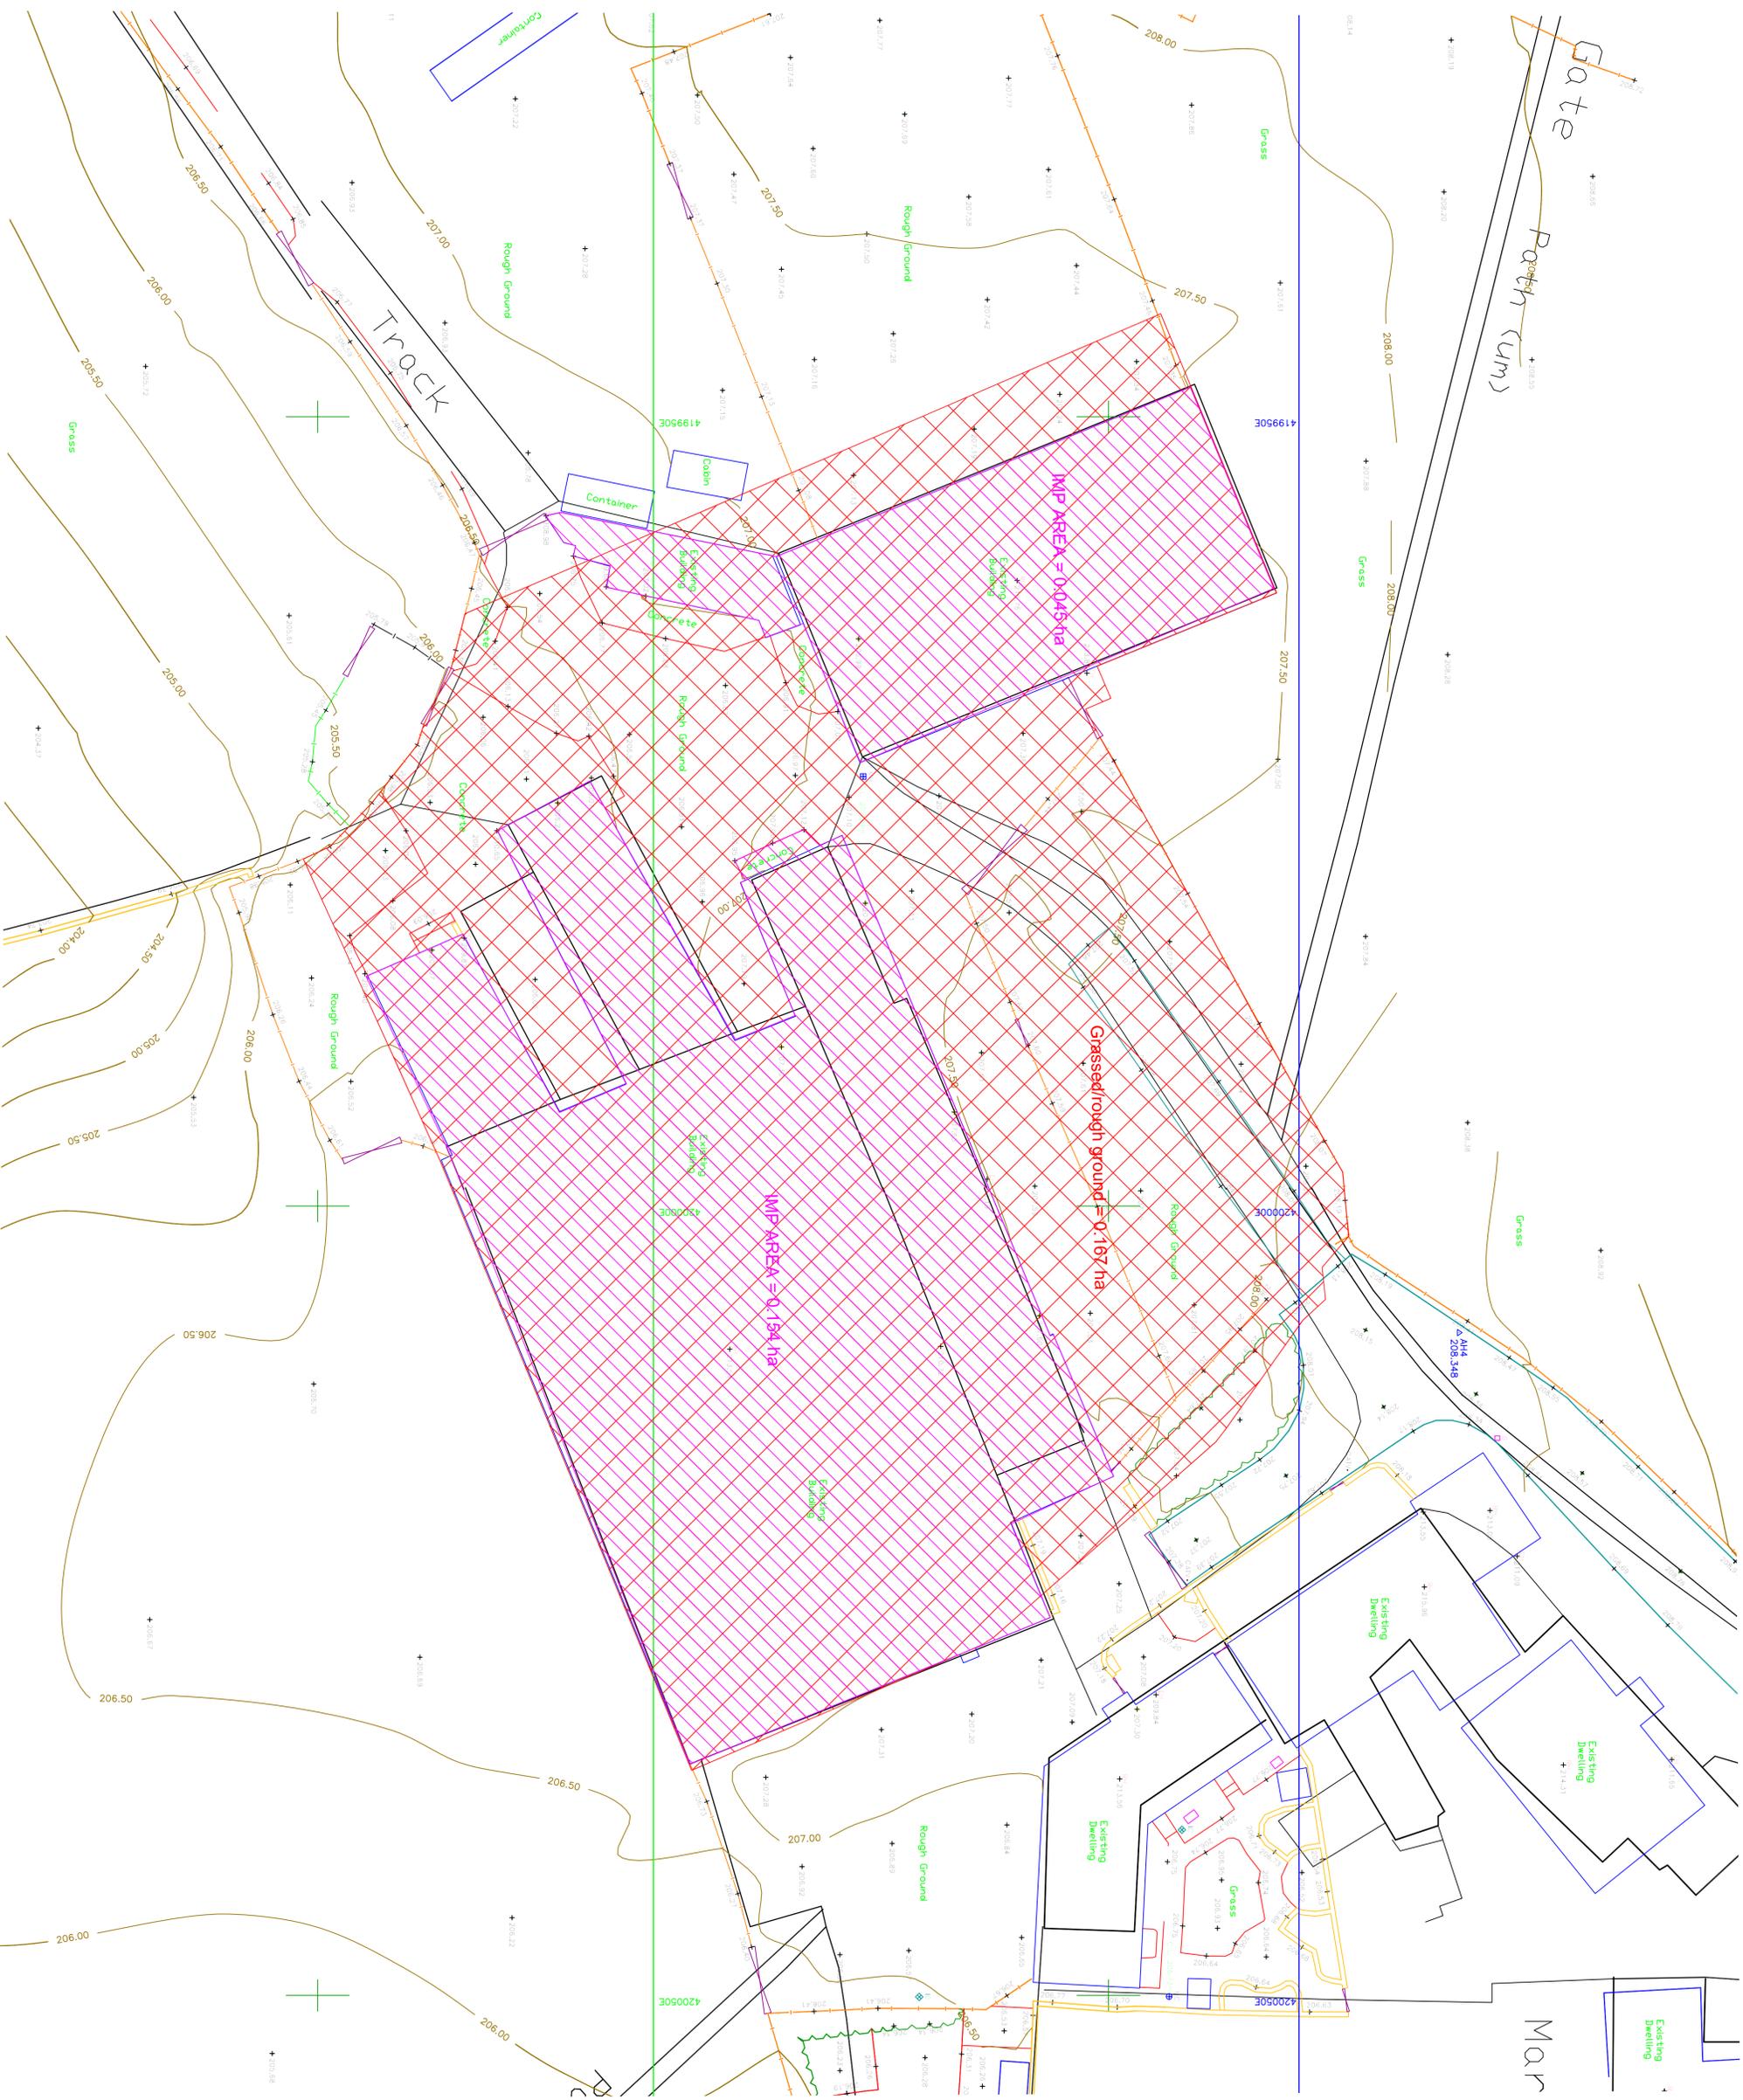

**KEY:**

	Total Site Area = 0.366 hectares
	Existing Roofed Area = 0.199 hectares
	Existing grass and rough area = 0.167 hectares

REV	DESCRIPTION	DATE
0	For Approval	26/11/21

EWE Associates Limited  
 7 The Old Coach House  
 Burton Upon Steyner  
 Southrop  
 DN15 9DT  
 Tel: 07875 972270  
 Email : lea.fovill@eweassociates.com

**PROJECT**  
 Proposed Residential  
 Development Moorhouse  
 Farm Birkenshaw

**CLIENT**  
 Mr & Mrs Light

**DRAWING TITLE**  
 Existing Runoff

<b>SCALE</b> 1:200	<b>DATE</b> 26/11/21
<b>DRAWN BY</b> JF	<b>CHECKED BY</b> JF
<b>REVISION</b> 0	<b>REVISION</b> 0

**DRAWING No**  
 EWE/2801/01

PLANNING DRAWING ONLY