


1 Level 0
1: 50




2 Level 1
1: 50

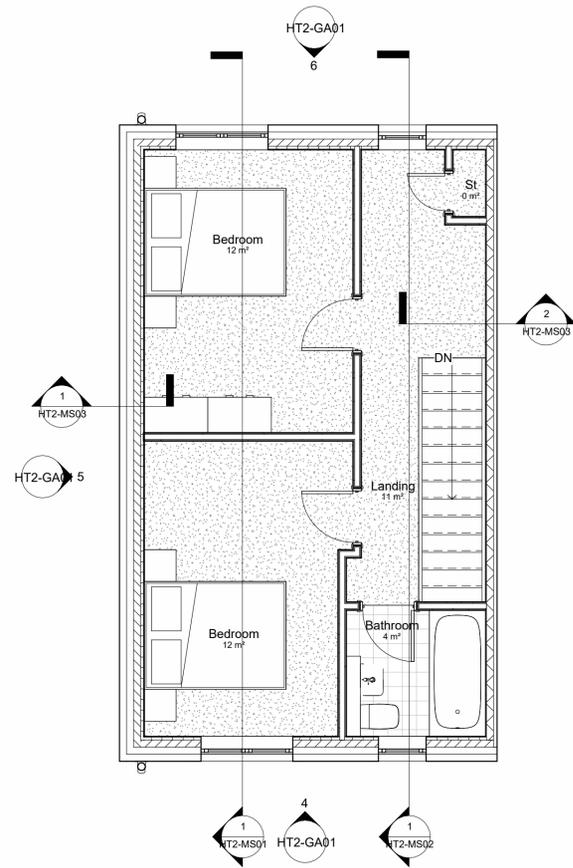


7 3D View 1




8 3D View 2

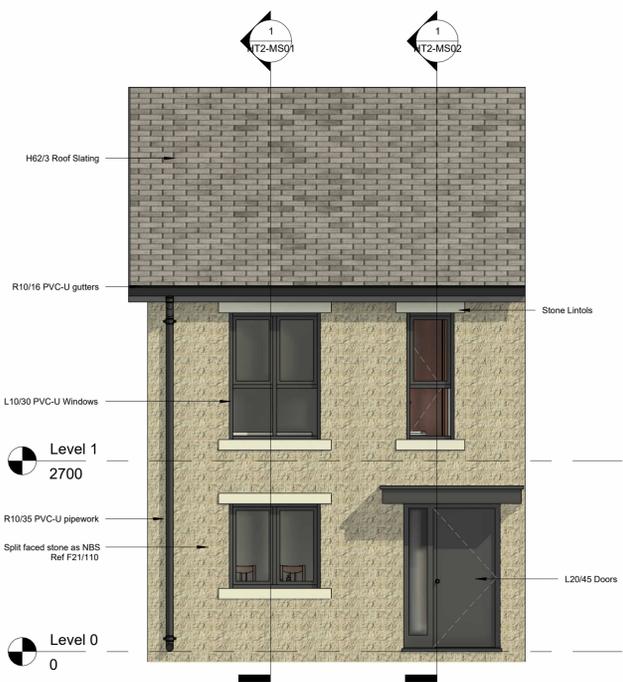

4 Front
1: 50

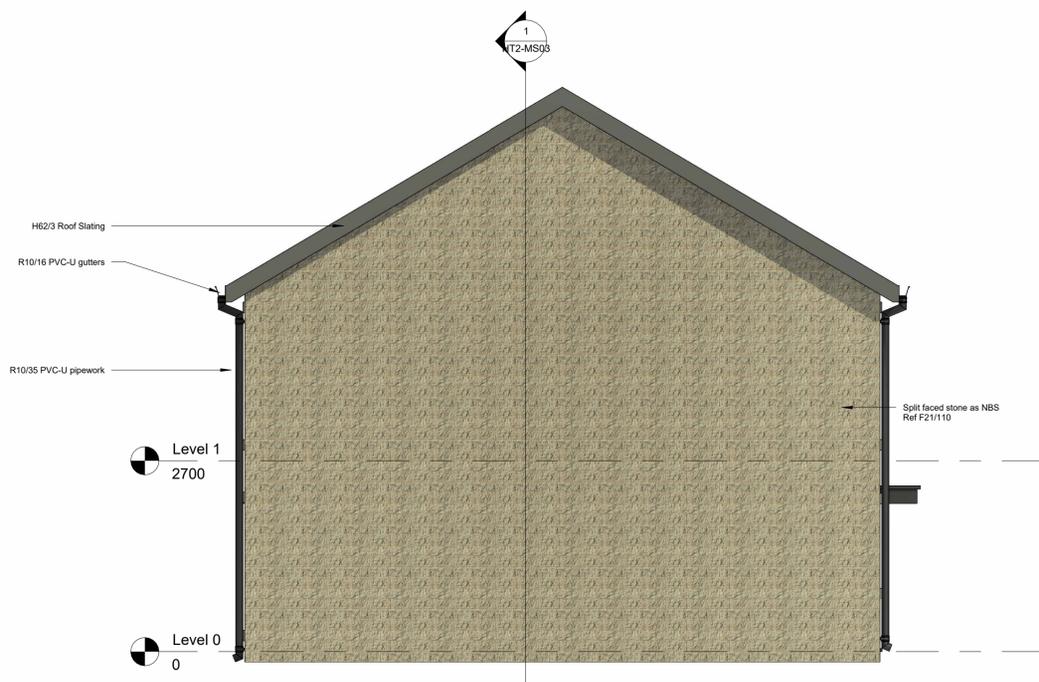

5 Side
1: 50

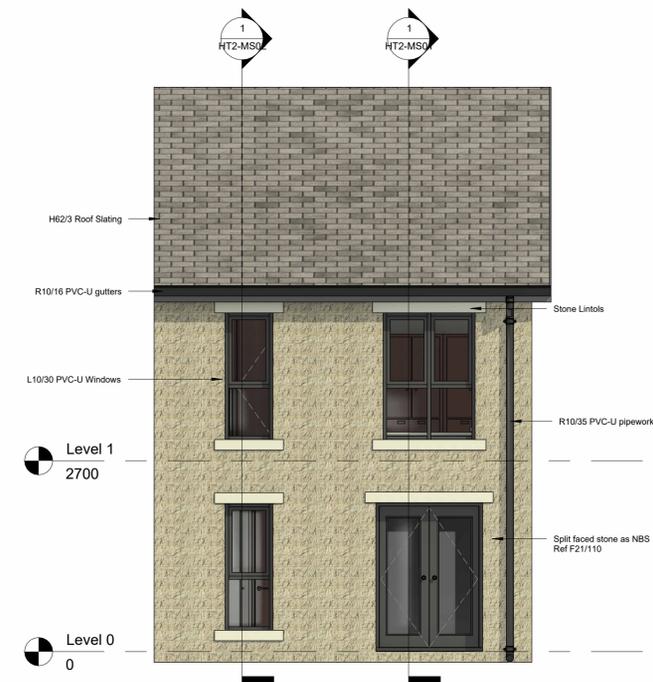

6 Rear
1: 50

Rev	Date	Description	Dm	Checked
C	29.09.23	Layout amendments.	SM	AR
B	28.09.23	Layout revised.	SM	AR
A	22.09.23	Windows omitted. En-suite omitted.	SM	AR

Preliminary Issue

Pentlands Holmfirth HT2

House Type 2

Location:
Pentlands
New Mill Road
Holmfirth
HD9 7LN

Client:
GSM Developments Ltd

Job No: 174501 Drawing No: HT2-GA01

Date: Issue Date Revision: C Scale: 1: 50 @ A1

Drawn: SML Checked: AR

CAD Ref: C:\Users\scott\OneDrive - Lonie Lozano Ltd\Documents\1 Lonie & Lozano\Client Folders\174601 - Priestroyd Housing\1 CAD\1 WIP\2 REV\174501-HT2 Model.rvt

Lonie Lozano Architecture Ltd
Gresham House,
5-7 St Pauls Street,
Leeds, LS1 2JG
W: www.lonielozano.co.uk



All dimensions are to be checked on site, any discrepancies are to be reported to the Architect before work commences. Do not scale from this drawing.
This drawing is to be read in conjunction with all relevant consultants and specialists drawings / documents, any discrepancies are to be reported to the Architect before the affected work commences.
All structural components shown are indicative only. Details / calculations of structural members are to be provided by the Structural Engineer.
This drawing is copyright.