

1 Front  
1 : 50


2 Side  
1 : 50



5 3D View 1



6 3D View 2

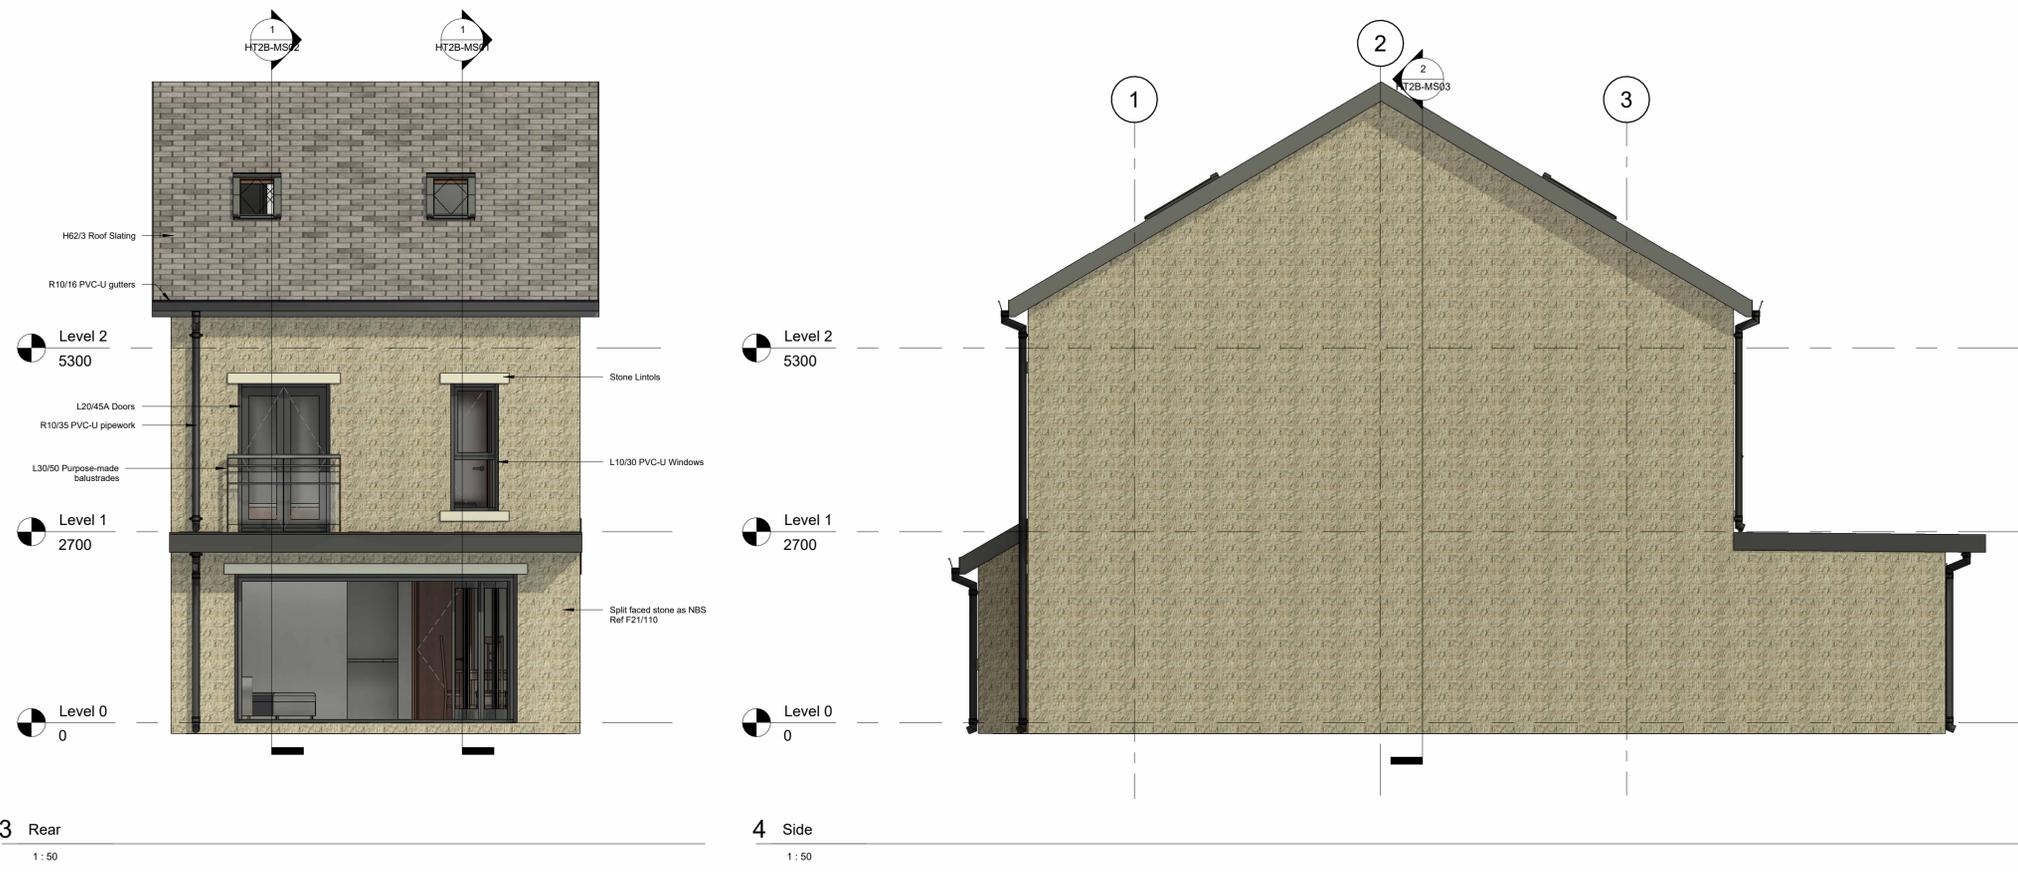

3 Rear  
1 : 50

4 Side  
1 : 50

A	28.09.23	Generally updated.	SM	AR
Rev	Date	Description	Dm	Checked

**Preliminary Issue**

**Pentlands Holmfirth HT2B**

**Elevations & 3D Views**

Location:  
Pentlands  
New Mill Road  
Holmfirth  
HD9 7LN

Client:  
**GSM Developments Ltd**

Job No: **174501** Drawing No: **HT2B-GA02**

Date: Issue Date Revision: **A** Scale: 1 : 50 @ A1

Drawn: Author Checked: Checker

CAD Ref: C:\Users\scott\OneDrive - Lonie Lozano Ltd\Documents\1\Lonie & Lozano\Client Folders\174601 - Priestroyd Housing\1\CAD\1\WIP\2\REV\174501-HT2B Model.rvt

**Lonie Lozano Architecture Ltd**  
Gresham House,  
5-7 St Pauls Street,  
Leeds, LS1 2JG

W: [www.lonielozano.co.uk](http://www.lonielozano.co.uk)

All dimensions are to be checked on site, any discrepancies are to be reported to the Architect before work commences. Do not scale from this drawing.

This drawing is to be read in conjunction with all relevant consultants and specialists drawings / documents, any discrepancies are to be reported to the Architect before the affected work commences.

All structural components shown are indicative only. Details / calculations of structural members are to be provided by the Structural Engineer.

This drawing is copyright.