



1 Level 0  
1 : 50

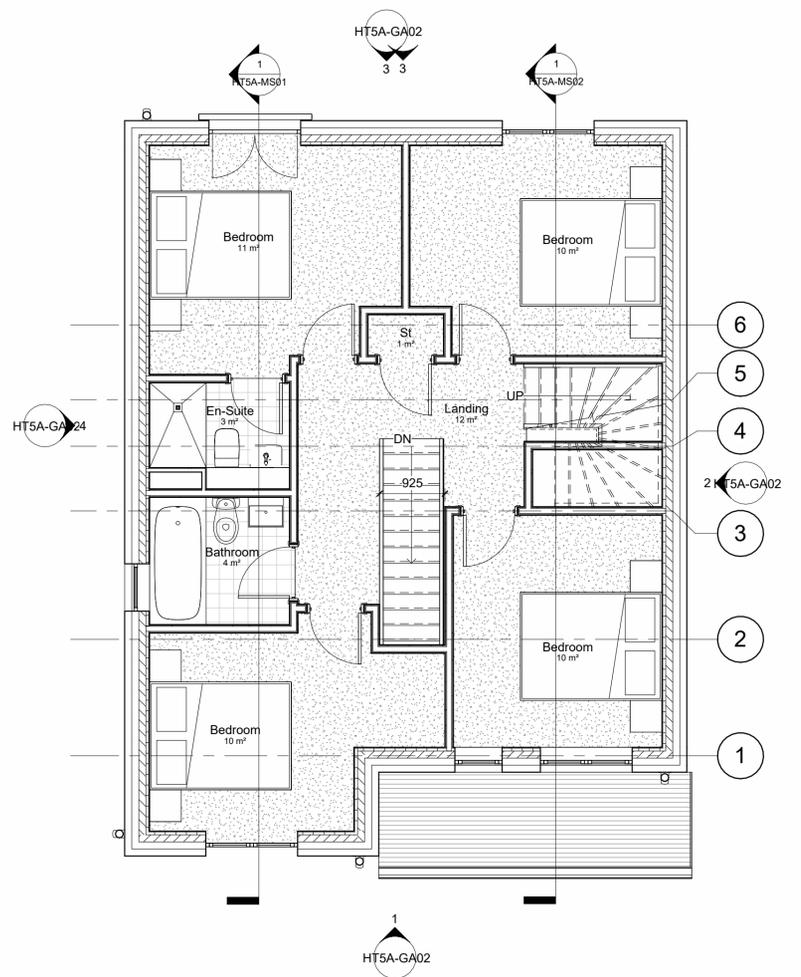

2 Level 1  
1 : 50

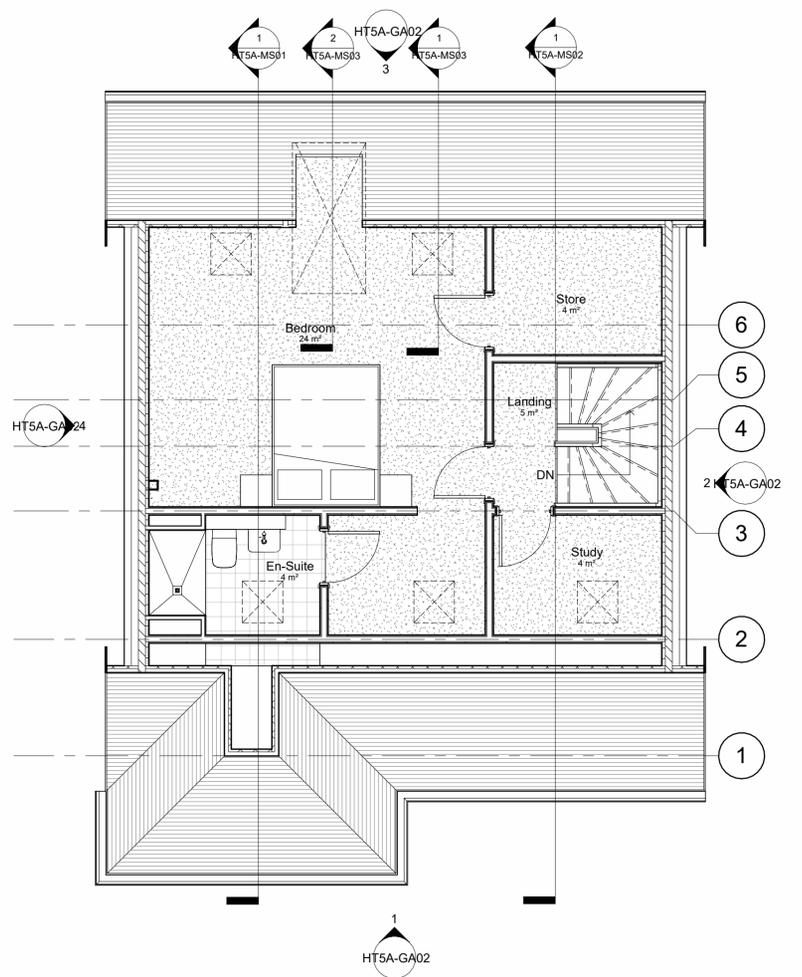

3 Level 2  
1 : 50



4 3D View 1



5 3D View 2

| Rev | Date     | Description  | Dm | Checked |
|-----|----------|--|----|---------|
| G   | 11.10.23 | Garage door and slab height amended.   | SM | L       |
| F   | 04.10.23 | Velux windows amended. Plan amendments. NBS References added. Generally updated. | SM | L       |
| E   | 14.09.23 | Wall insulation updated  | SM | L       |
| D   | 05.09.23 | Generally updated.   | SM | L       |
| C   | 29.08.23 | Amended following Clients comments.  | SM | L       |
| B   | 24.08.23 | Kitchen and lounge position amended. Balcony added.                              | SM | L       |
| A   | 22.08.23 | Amended following Clients comments.  | SM | L       |

**Preliminary Issue**

**Pentlands Holmfirth HT5A**

House Type 5A Plans & 3D Views

Location:  
Pentlands  
New Mill Road  
Holmfirth  
HD9 7LN

Client:  
**GSM Developments Ltd**

Job No: 174501    Drawing No: HT5A-GA01

Date: Issue Date    Revision: G    Scale: 1 : 50    @ A1

Drawn: SML    Checked:

CAD Ref: C:\Users\scott\OneDrive - Lonie Lozano Ltd\Documents\1\Lonie & Lozano\Client Folders\174601 - Priestroyd Housing\1\CAD\1\WIP\2\REV\174501-HT5A Model.rvt

**Lonie Lozano Architecture Ltd**  
Gresham House,  
5-7 St Pauls Street,  
Leeds, LS1 2JG

W: [www.lonielozano.co.uk](http://www.lonielozano.co.uk)

All dimensions are to be checked on site, any discrepancies are to be reported to the Architect before work commences. Do not scale from this drawing.

This drawing is to be read in conjunction with all relevant consultants and specialists drawings / documents, any discrepancies are to be reported to the Architect before the affected work commences.

All structural components shown are indicative only. Details / calculations of structural members are to be provided by the Structural Engineer.

This drawing is copyright.