





1 Front
1:50



2 Right Side
1:50

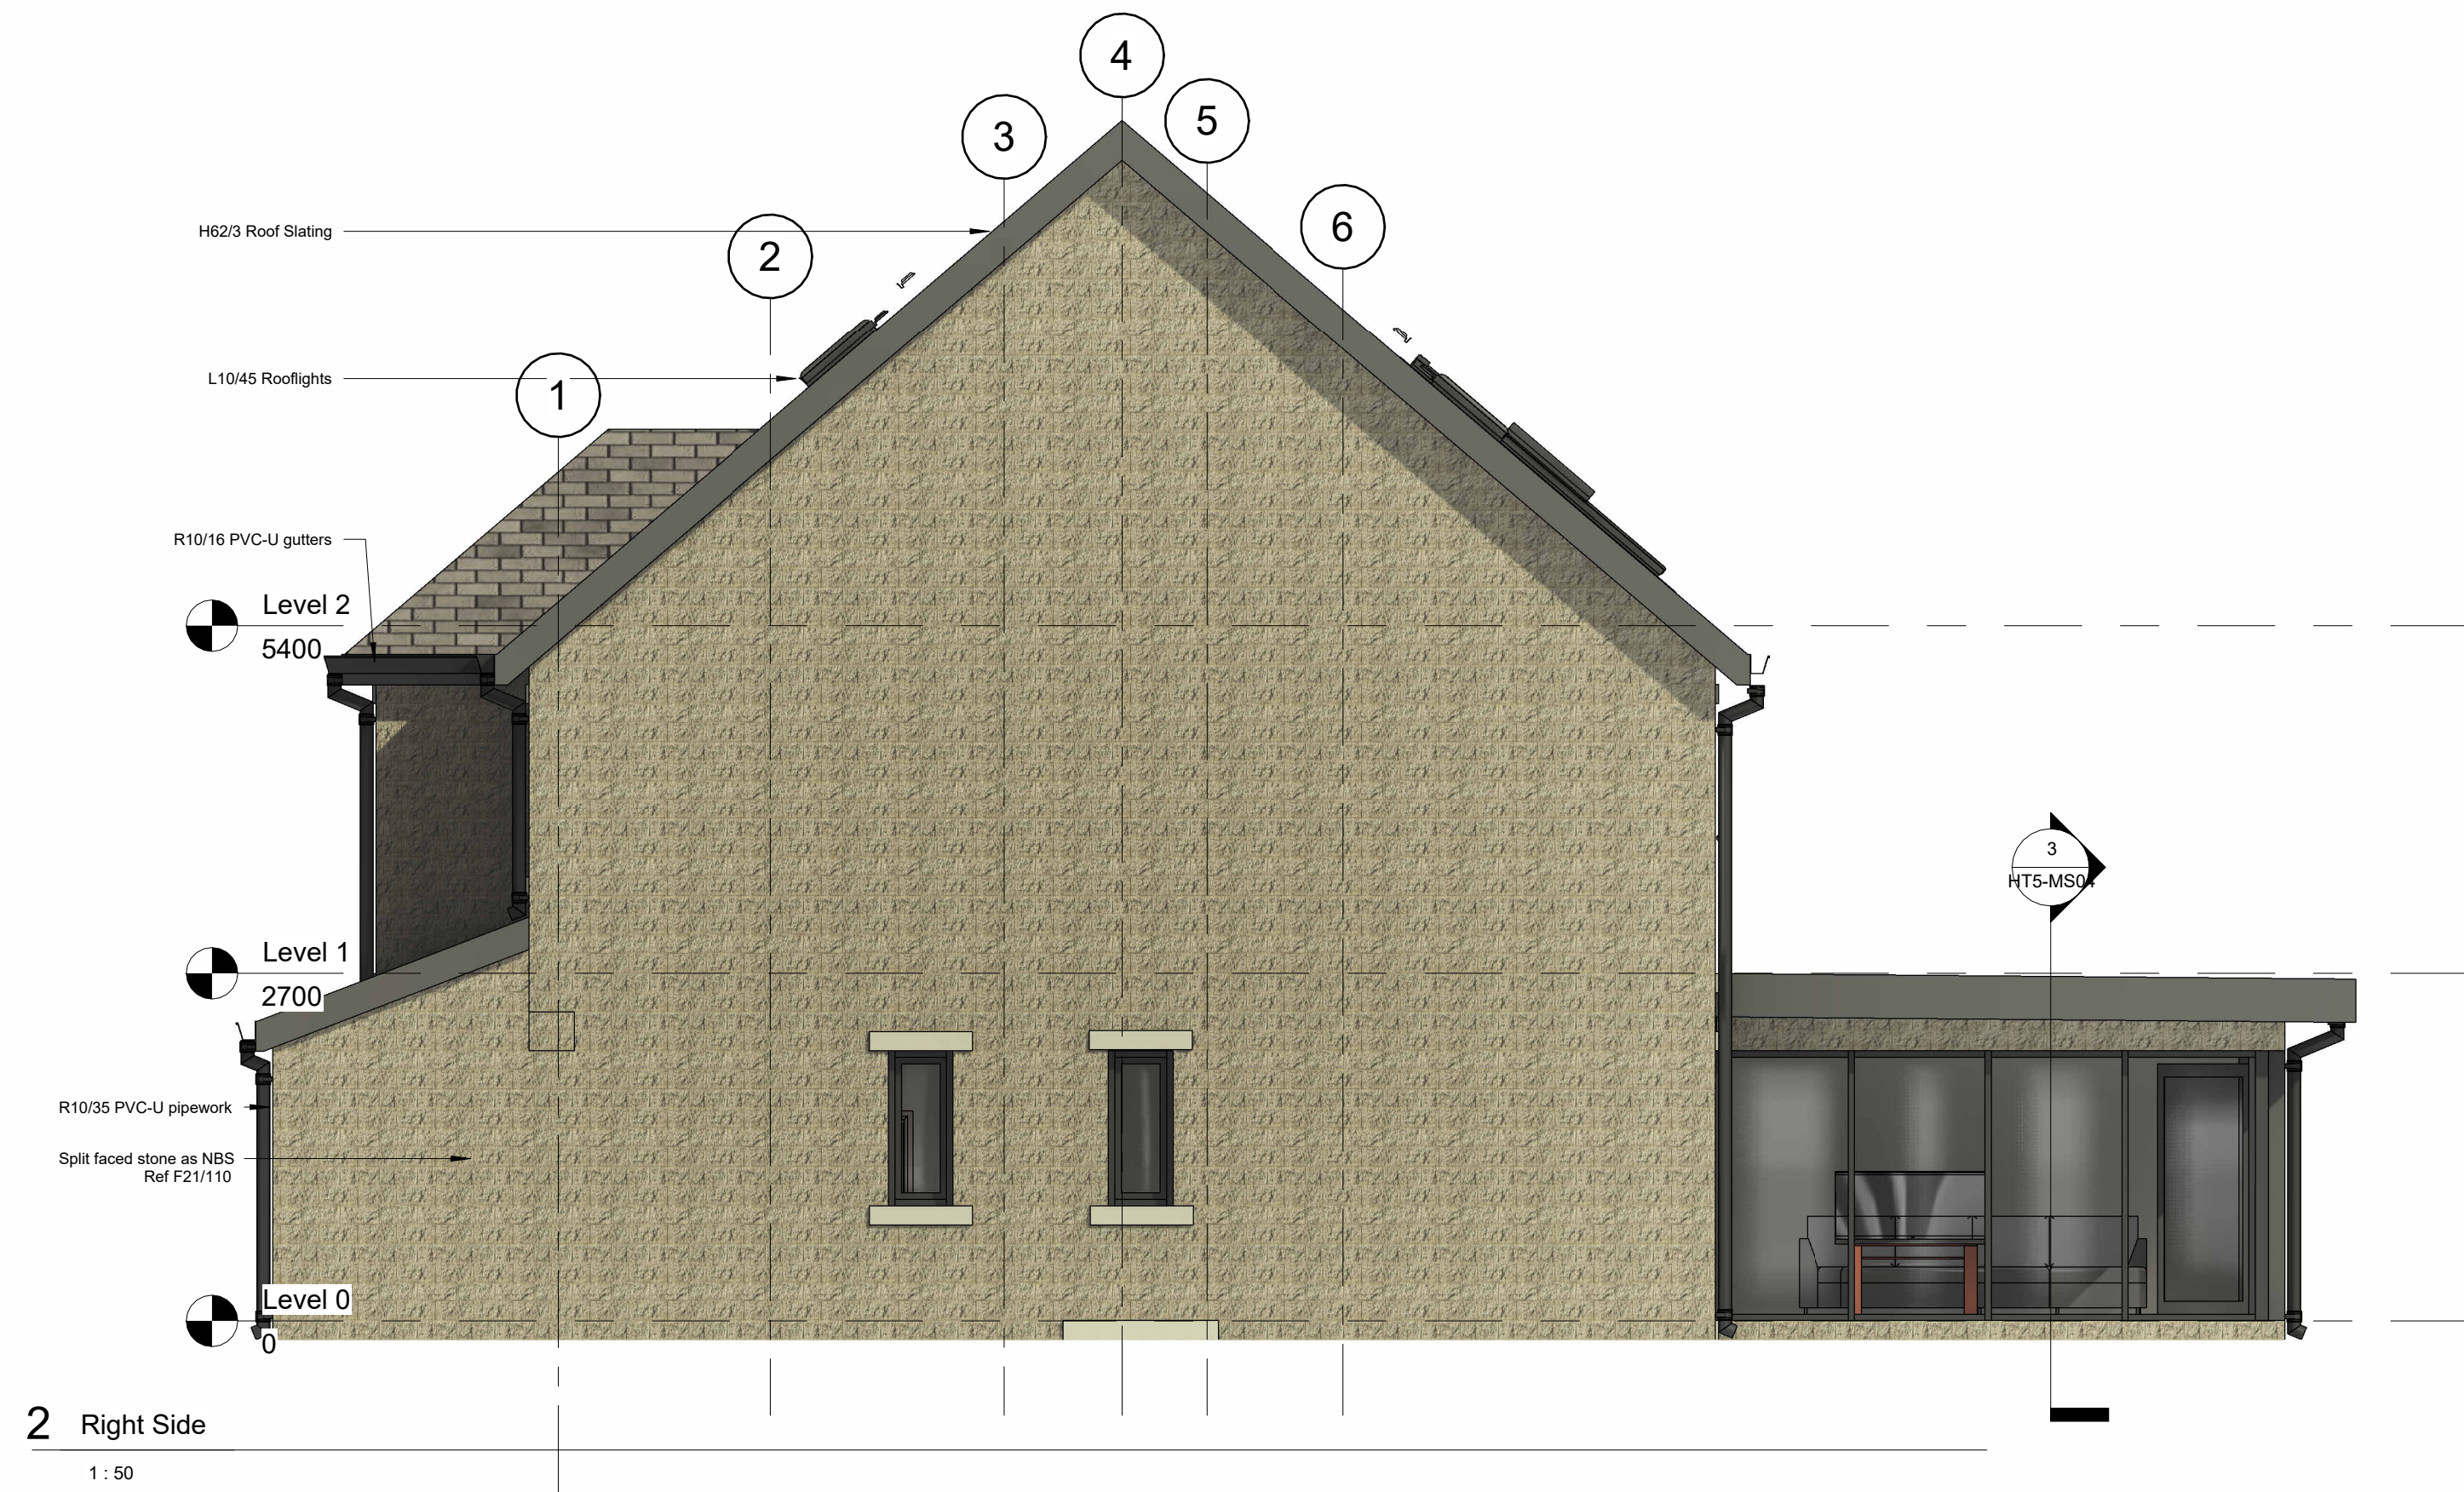

3 Rear
1:50

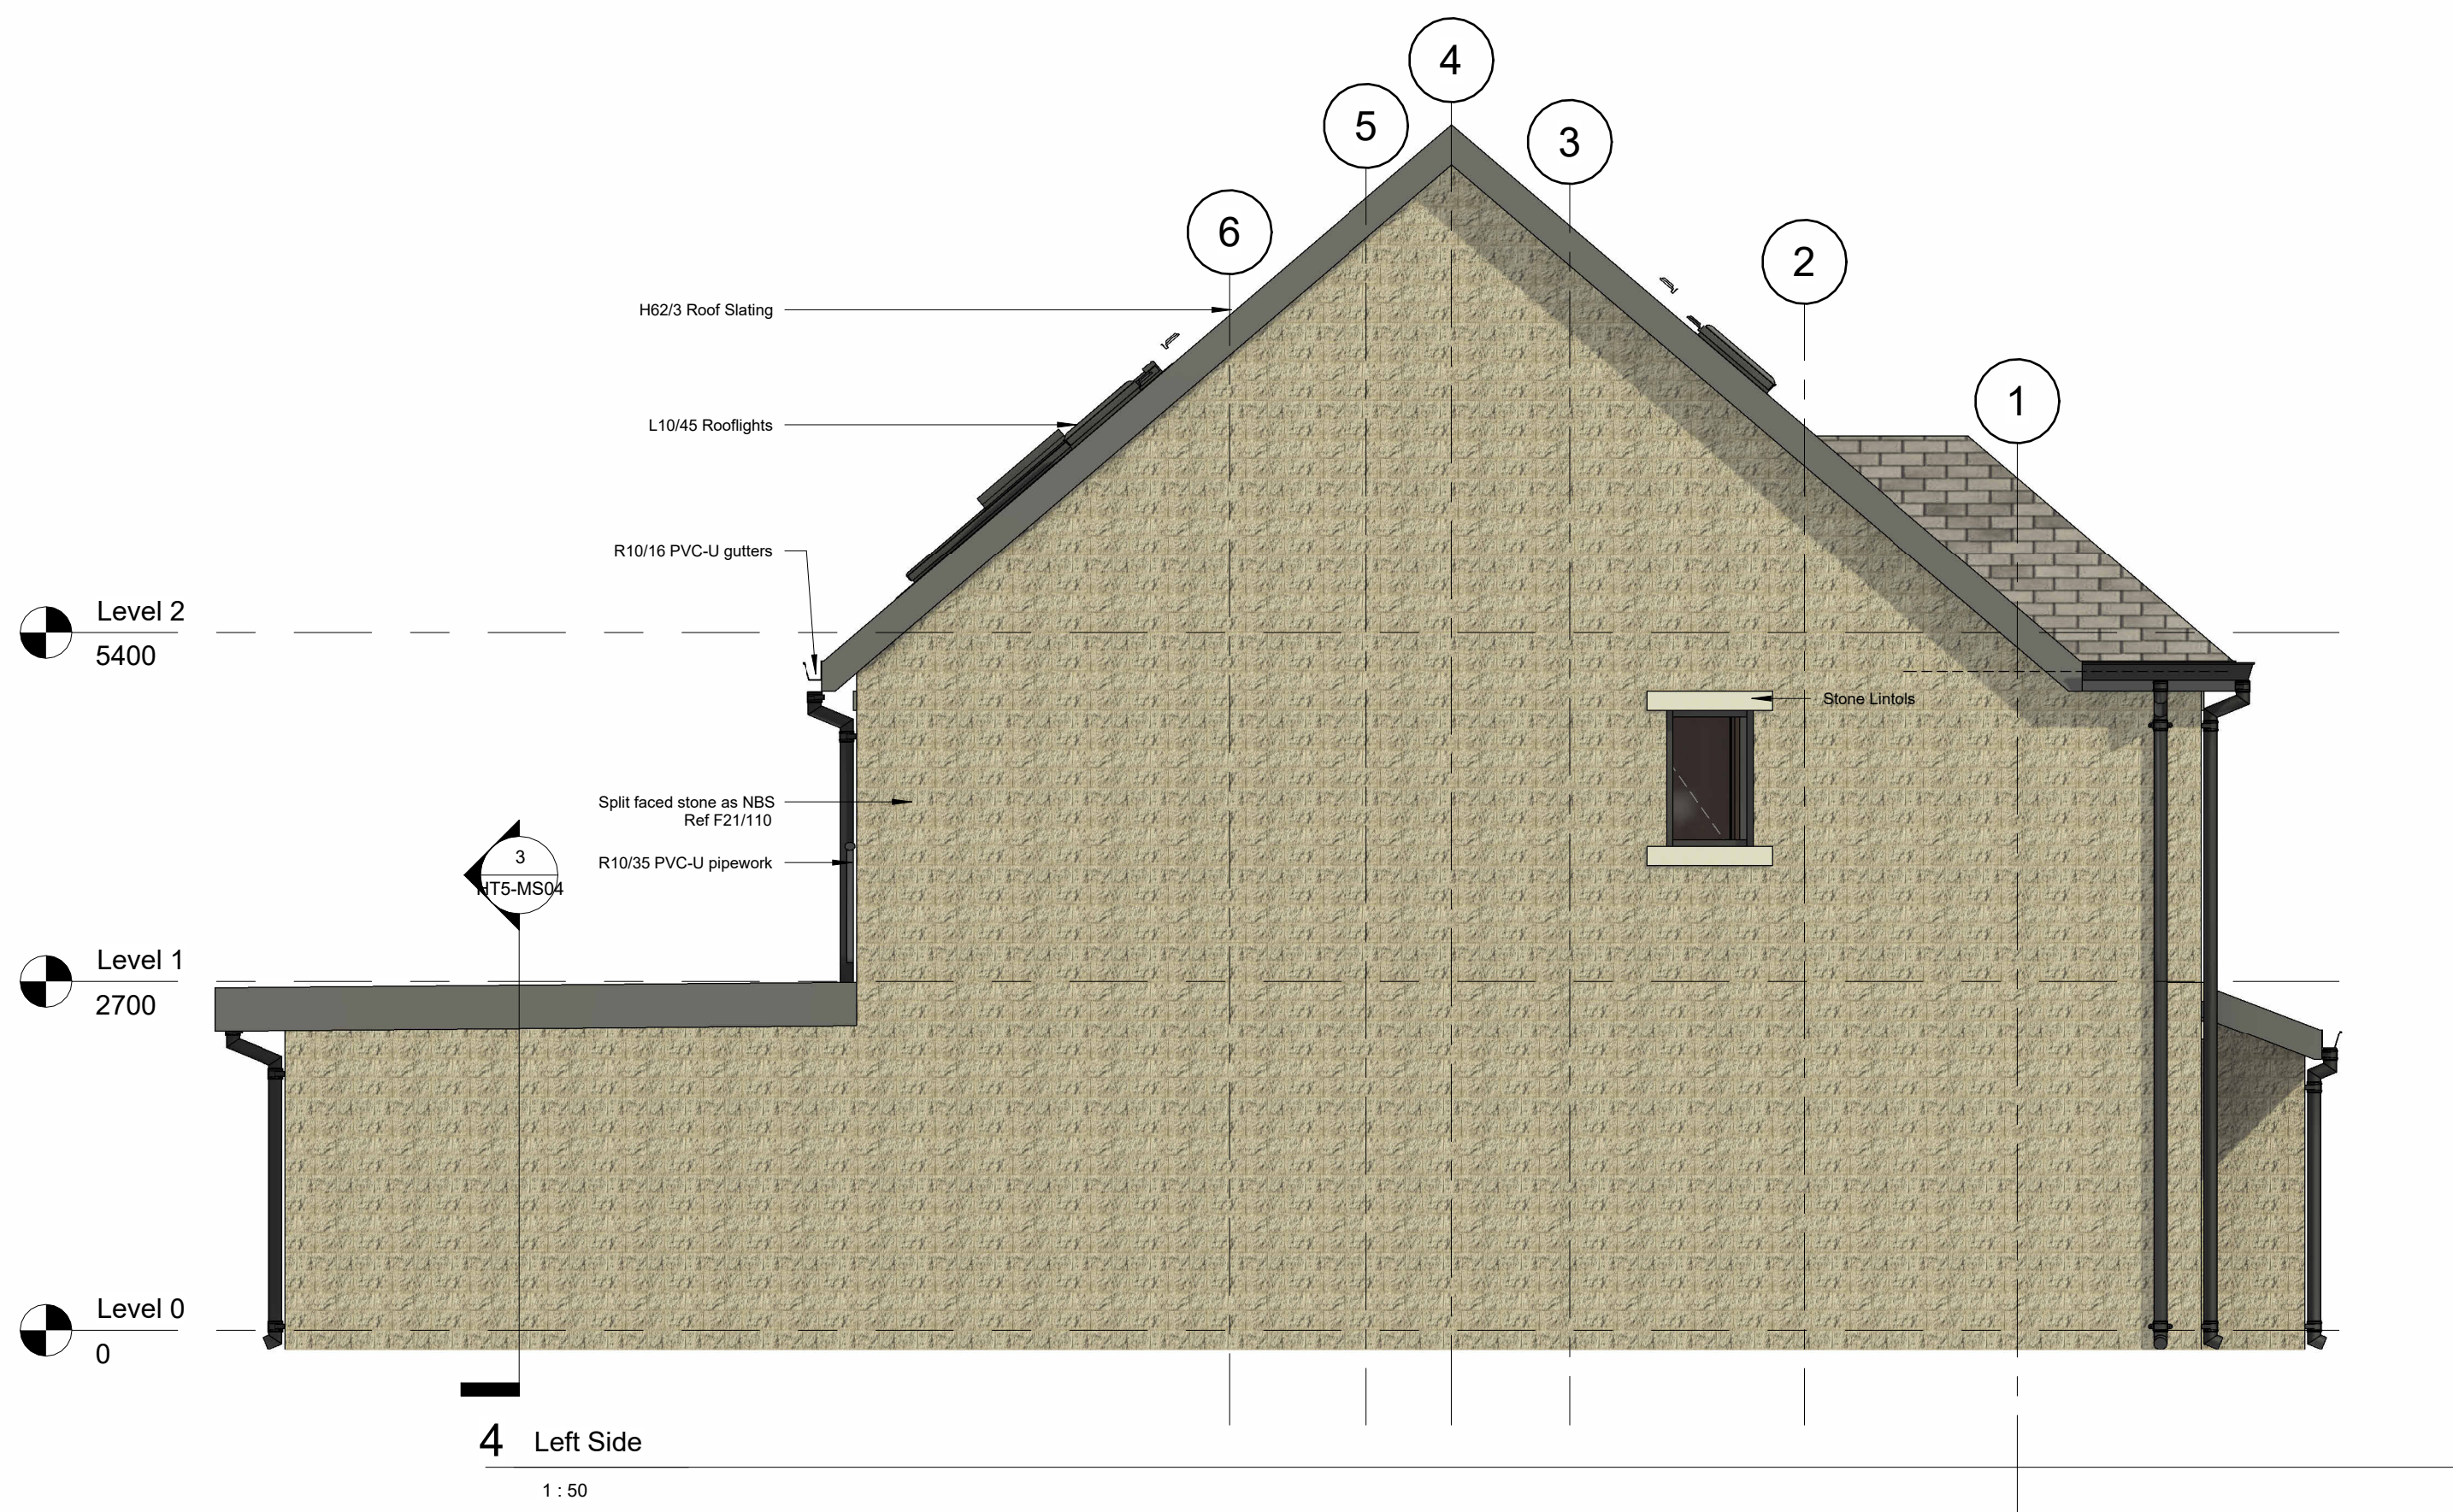

4 Left Side
1:50

C	11.10.23	Utility door omitted.	SM	L
B	04.10.23	Velux windows amended. Plan amendments. NBS References added. Generally updated.	SM	L
A	29.09.23	Doors and balcony added to bedroom.	SM	L
Rev	Date	Description	Dm	Checked

Preliminary Issue

Pentlands Holmfirth HT5

House Type 5 Elevations

Location:
Pentlands
New Mill Road
Holmfirth
HD9 7LN

Client:
GSM Developments Ltd

Job No: 174501 Drawing No: HT5-GA02


Date/Issue Date Revision: C Scale: 1:50 @ A1

Drawn: SML Checked:

CAD Ref: C:\Users\scott\OneDrive - Lonie Lozano Ltd\Documents\1 Lonie & Lozano\Client Folders\174601 - Priestroyd Housing\1 CAD\1 WIP\2 REV\174501-HT5 Model.rvt

Lonie Lozano Architecture Ltd
Gresham House,
5-7 St Pauls Street,
Leeds, LS1 2JG

W: www.lonielozano.co.uk

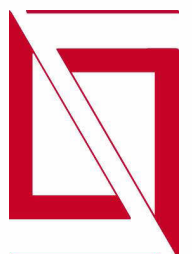

All dimensions are to be checked on site, any discrepancies are to be reported to the Architect before work commences. Do not scale from this drawing.

This drawing is to be read in conjunction with all relevant consultants and specialists drawings / documents, any discrepancies are to be reported to the Architect before the affected work commences.

All structural components shown are indicative only. Details / calculations of structural members are to be provided by the Structural Engineer.

This drawing is copyright.