




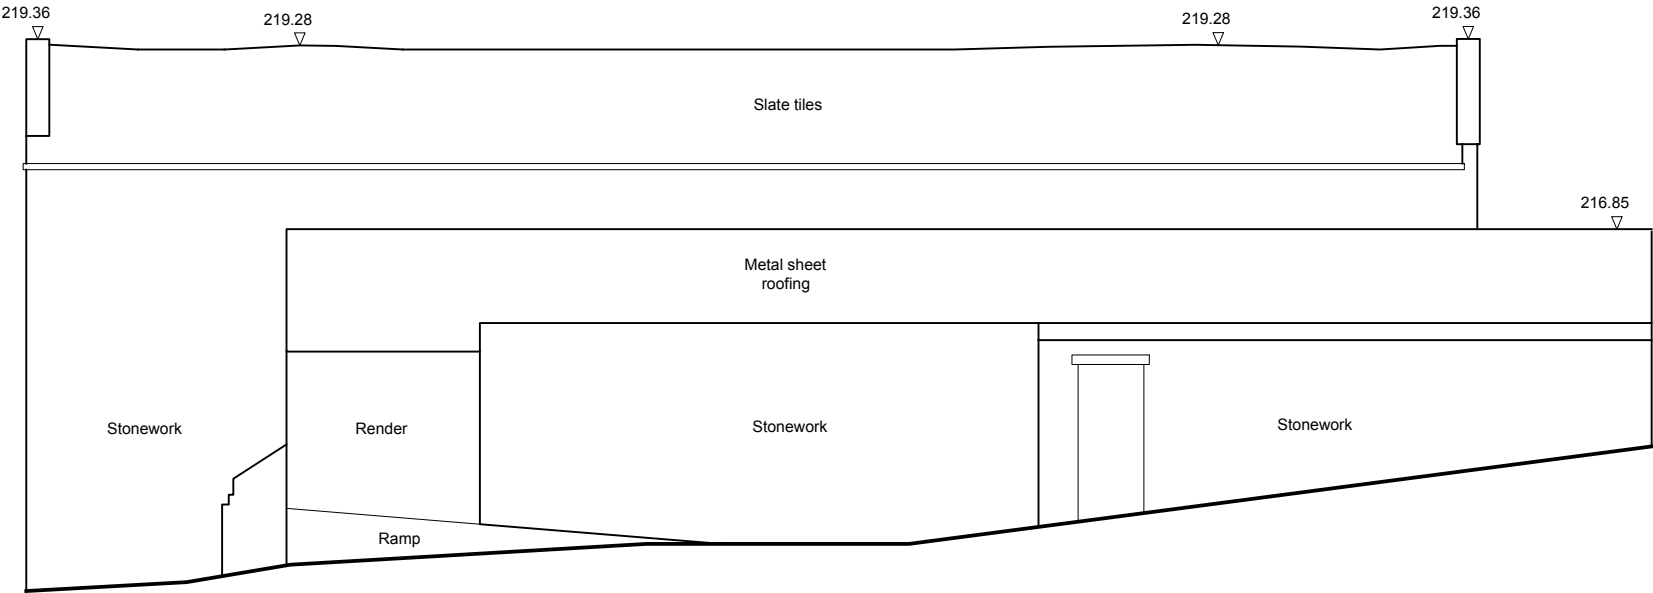

Elevation 3
East

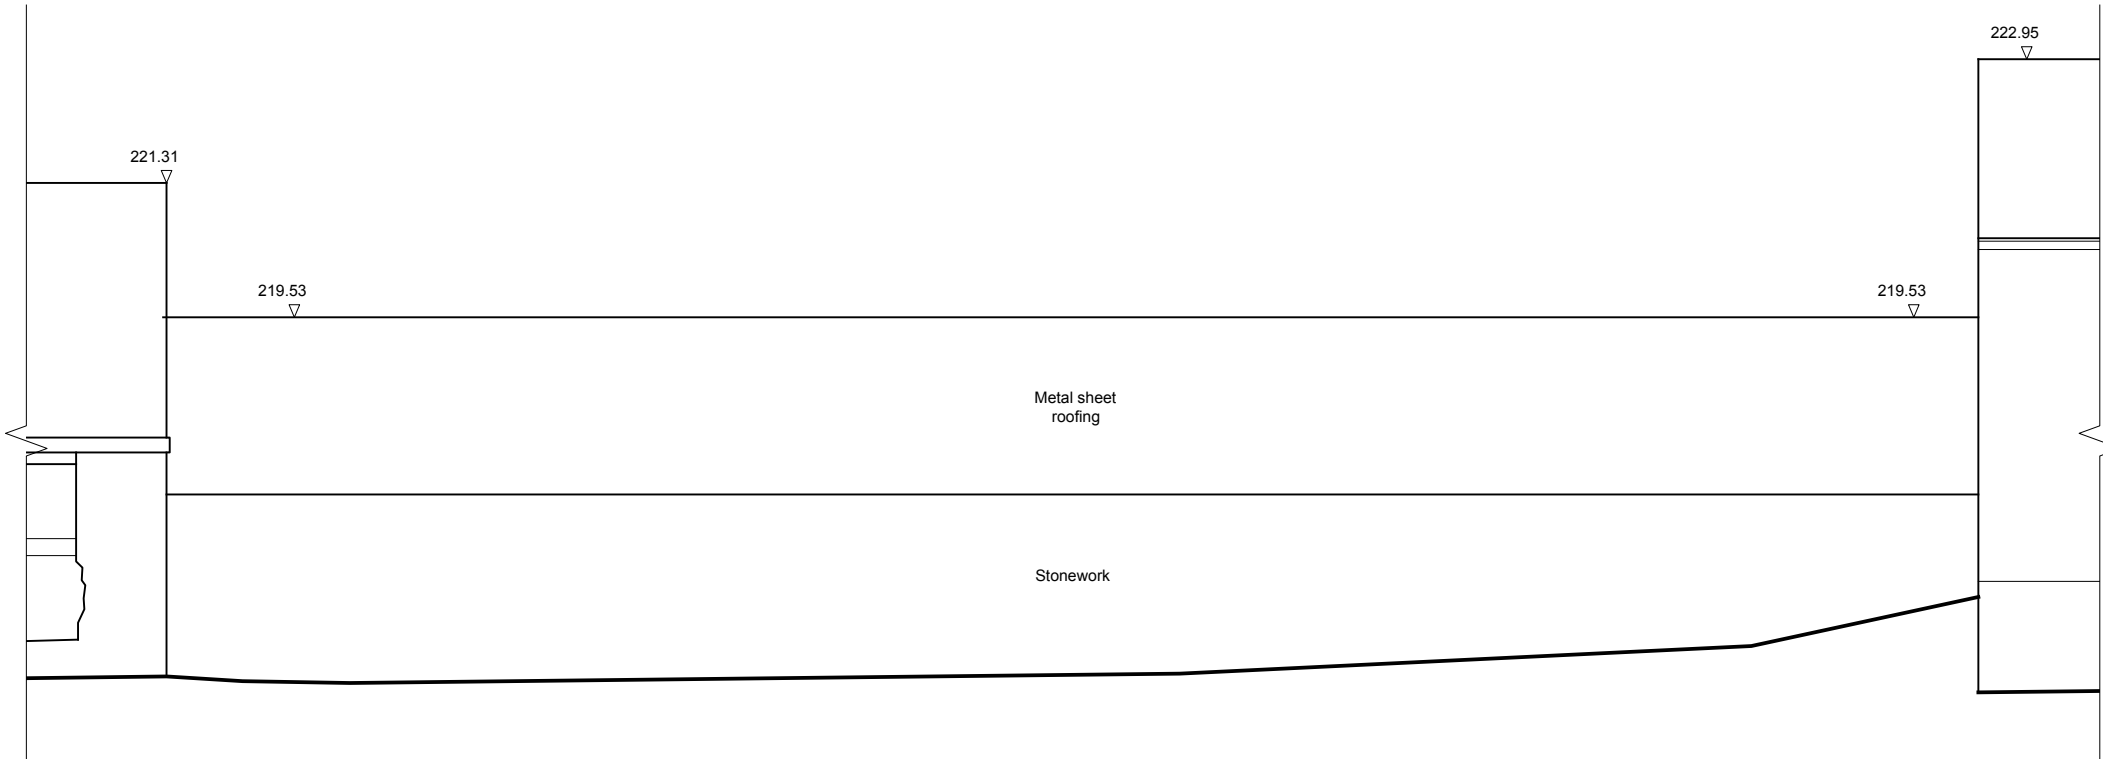

Elevation 4
North

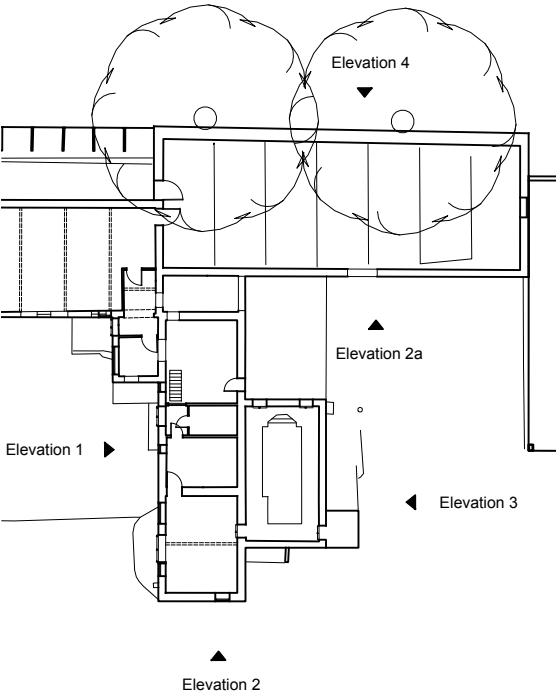

studiogedye
architecture and design

The Studio
2 Bank View
Main Road
Hathersage
Derbyshire
S32 1BB
T : 01433 659461/ 0791 253 4372
E : sgedye@mac.com

Project
Oldfield Road, Honley
Holmfirth, HD9 6RL

Existing

Drawing title
House 3 - Central Barn
Elevations 3 & 4

Drawn by RW	Date 01/02/23	App'd -
Drawing no 011	Project no 21030	Scale @ A3 1:100
	Rev -	