


**Figure D 3**  
**Typical Type 3 pumping station layout**

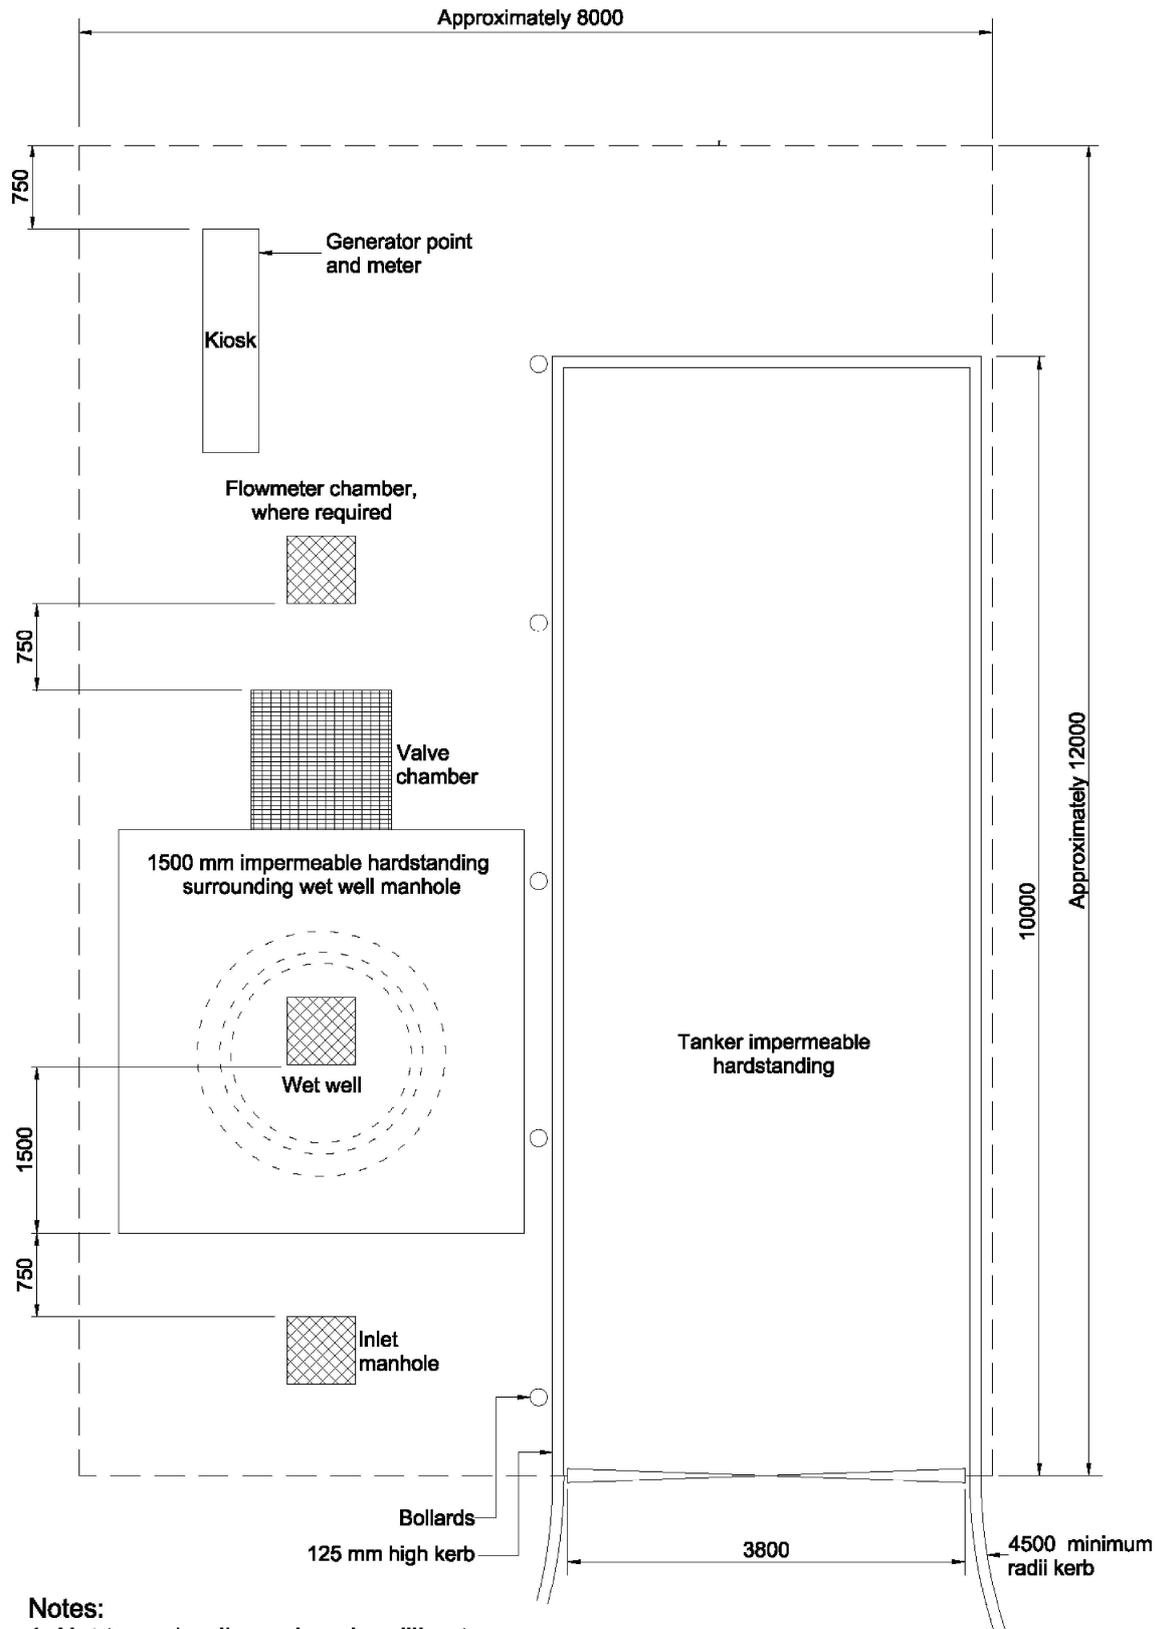

**Notes:**

1. Not to scale, dimensions in millimetres
2. Typical layout showing minimum dimensions
3. There should be a clear opening in front of the gates to ensure adequate access