


SIDE ELEVATION

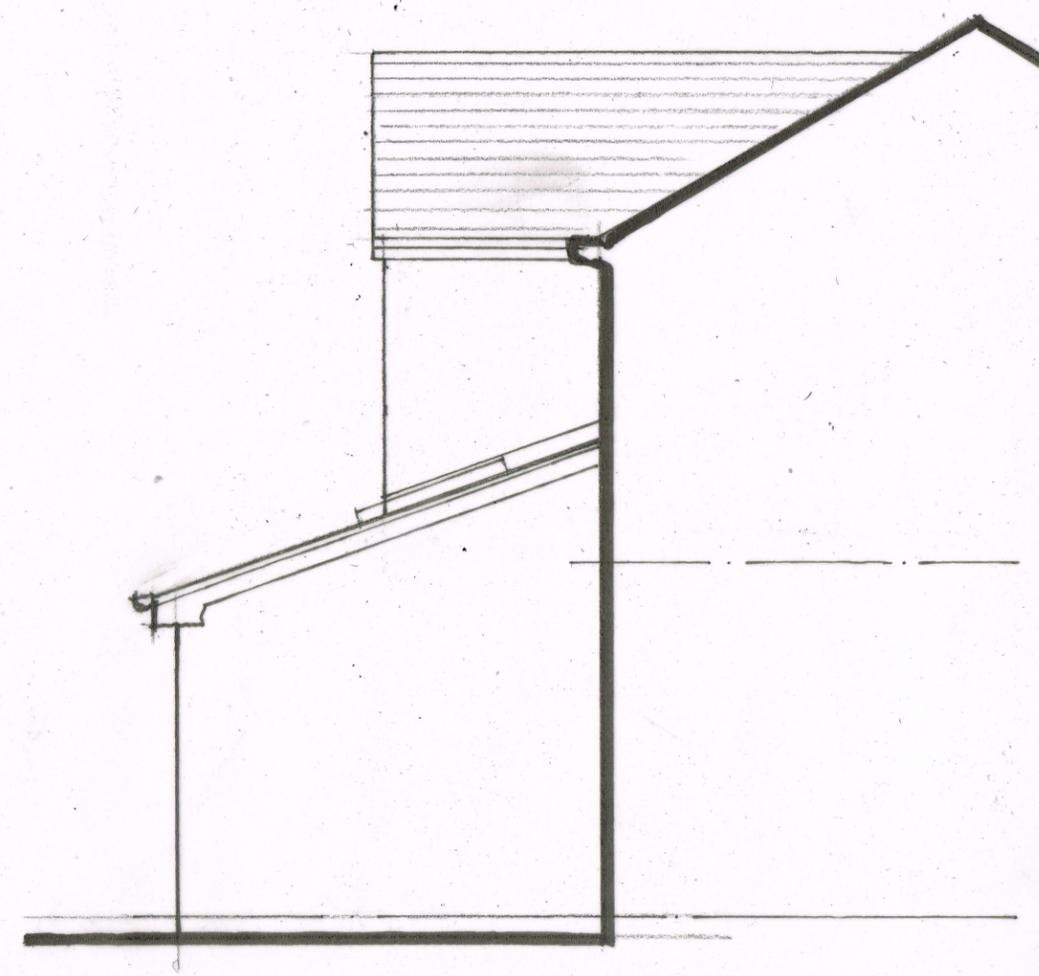

SIDE ELEVATION

PROPOSED SIDE ELEVATIONS
 SCALE 1:50 @ A3.
 DRG No CV/100/5