

All dimensions are to be checked on site, any discrepancies are to be reported to the Architect before work commences. Do not scale from this drawing.

This drawing is to be read in conjunction with all relevant consultants and specialists drawings / documents, any discrepancies are to be reported to the Architect before the affected work commences.

All structural components shown are indicative only. Details / calculations of structural members are to be provided by the Structural Engineer.

This drawing is copyright.


This drawing and the copyright, design rights and all other intellectual property. No licence or assignment of any such rights is granted hereunder. This drawing is not to be copied or divulged to a third party without written permission.

REVISION	DATE	COMMENT

**NOTE: EXISTING OVERALL HEIGHT TO REMAIN AS EXISTING**



**MARKET STREET ELEVATION  
(MACAULEY STREET SQUARE ELEVATION)**

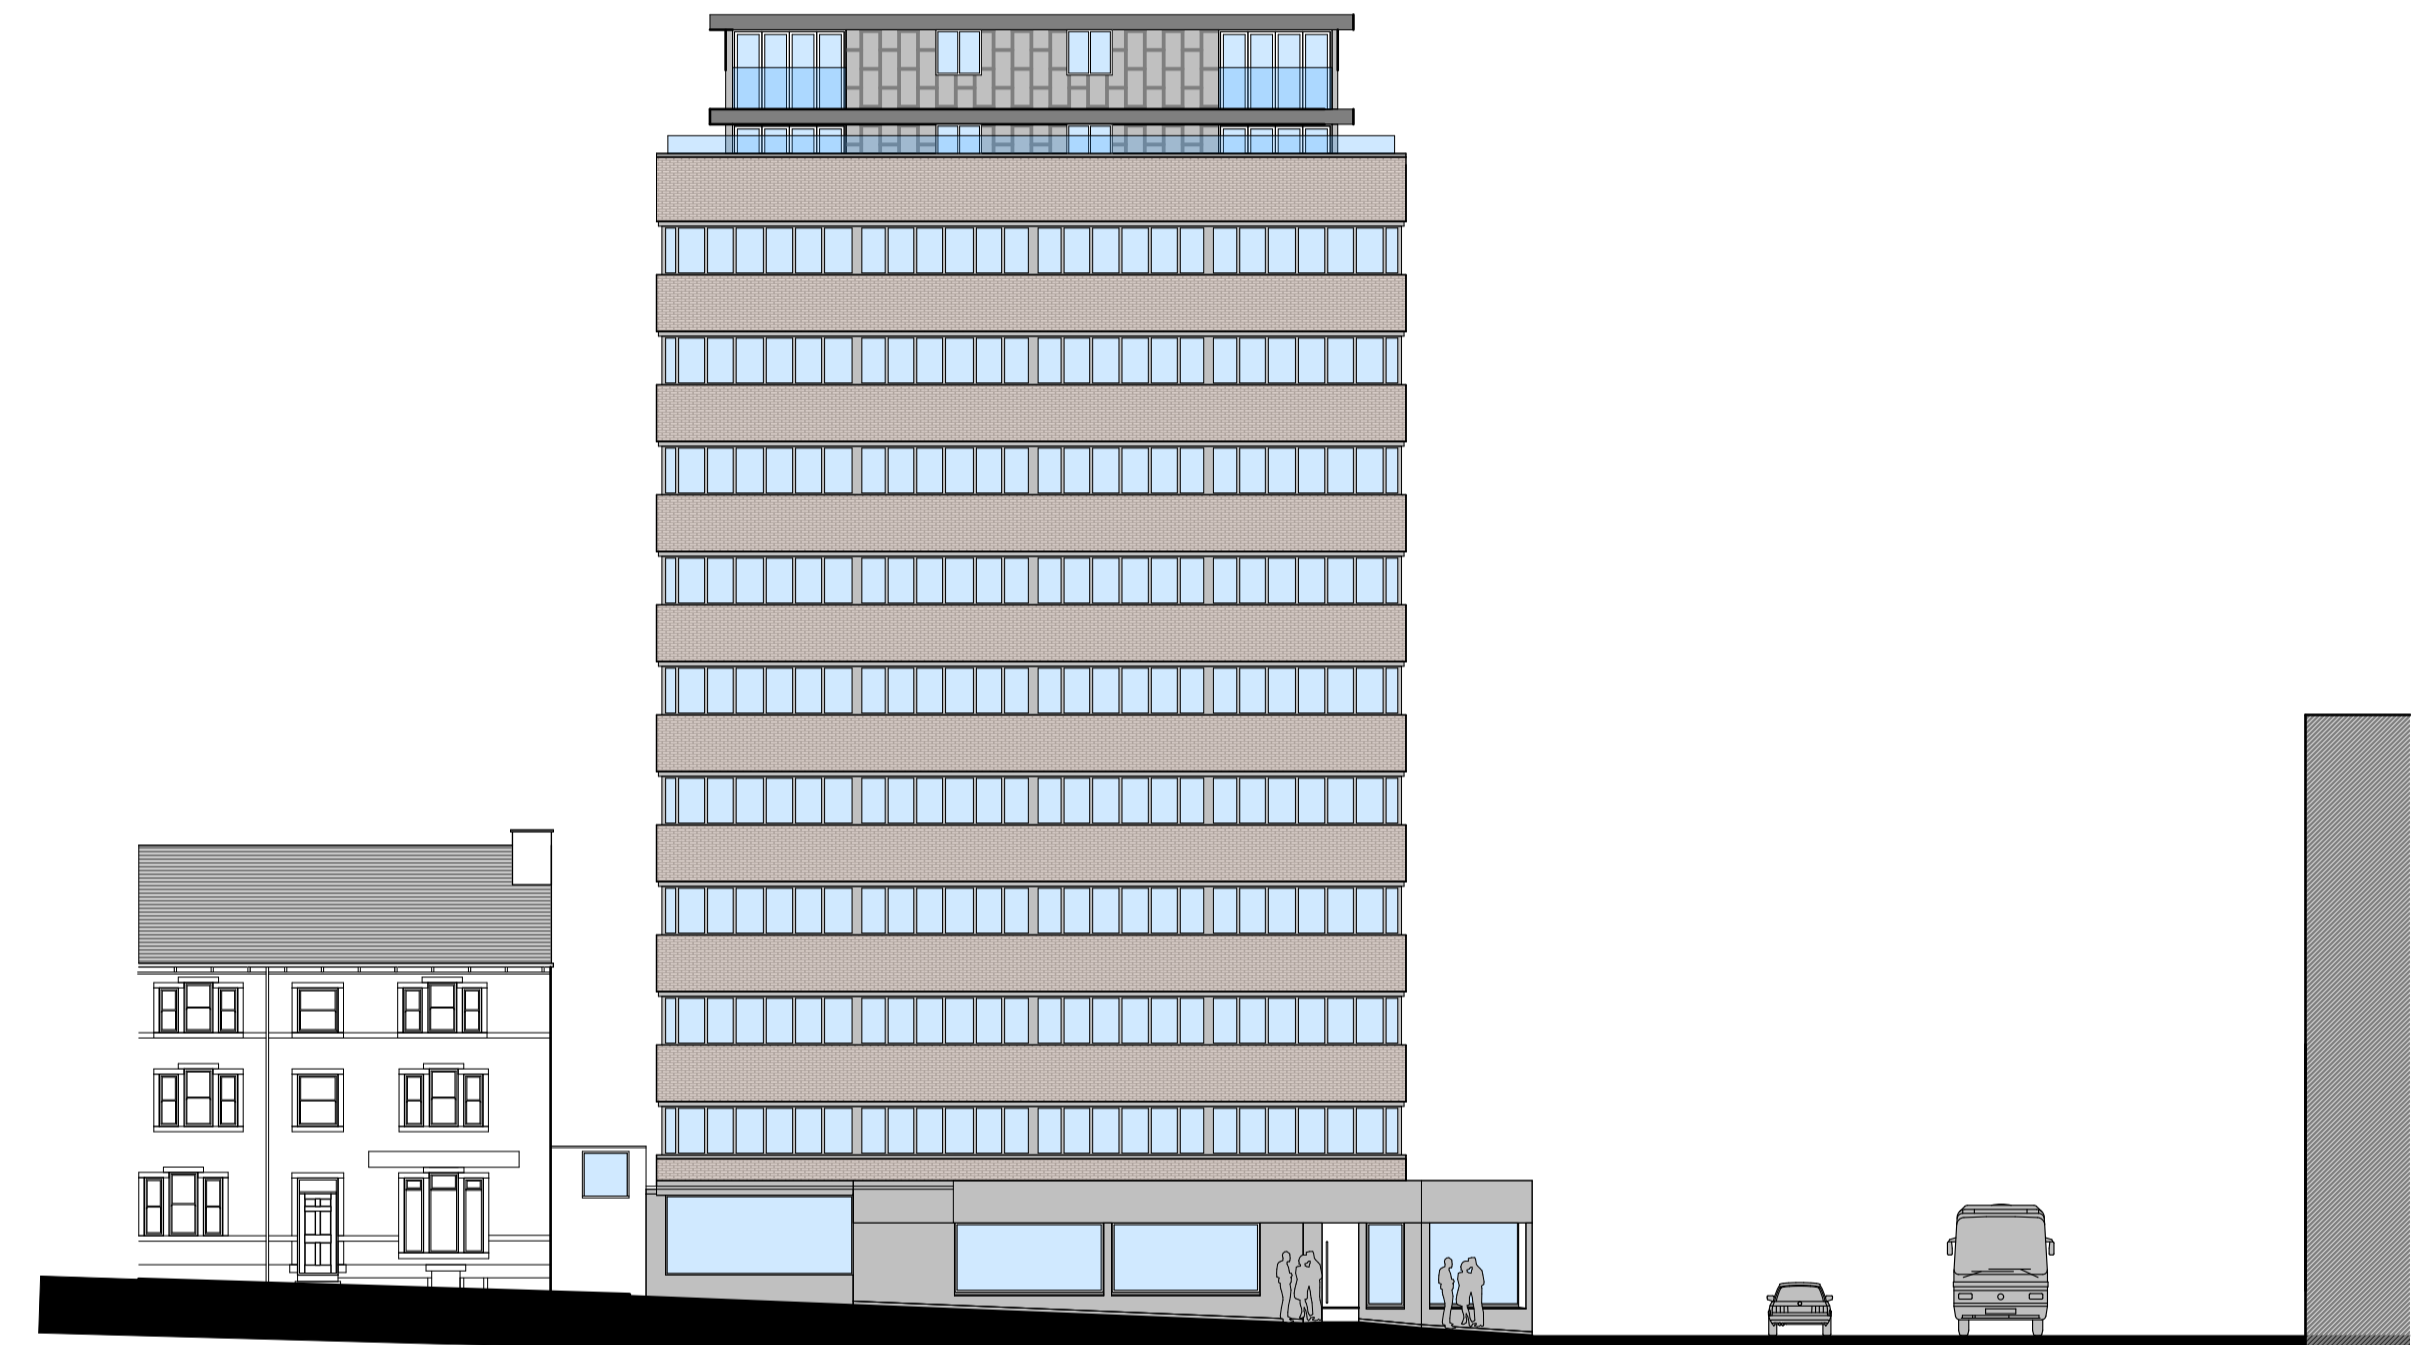

**MARKET STREET ELEVATION  
(MAIN ENTRANCE LOOKING DOWN  
THREADNEEDLE STREET)**



<b>CLIENT DETAILS</b> MARKET STREET HUDDERSFIELD	<b>DRAWING No</b> NTL-PL-014	<b>REVISION</b>
<b>DRAWING INFO</b> Street View	<b>SCALE</b> 1:100	<b>DATE</b> 29/09/2023
		<b>DRAWN BY</b> JH