


INFORMATION CONTAINED ON THIS DRAWING MUST NOT BE REPRODUCED IN ANY FORM WITHOUT PRIOR WRITTEN CONSENT FROM STUDIO VC.

DO NOT SCALE FROM THIS DRAWING.


ALL CONTRACTORS ARE RESPONSIBLE FOR TAKING THEIR OWN SITE DIMENSIONS AND ANY DISCREPANCIES ARE TO BE REPORTED DIRECTLY TO STUDIO VC.

STRUCTURAL ALTERATIONS ARE TO BE CARRIED OUT IN ACCORDANCE WITH THE APPOINTED STRUCTURAL ENGINEERS DRAWINGS & CALCULATIONS. WORKS ARE TO BE CHECKED AT RELEVANT STAGES BY BOTH THE STRUCTURAL ENGINEER AND THE BUILDING INSPECTOR.

THIS DRAWING IS TO BE READ IN CONJUNCTION WITH ANY APPROVED LOCAL AUTHORITY / BUILDING CONTROL APPLICATIONS AND IN ACCORDANCE WITH RELEVANT BRITISH AND EUROPEAN STANDARDS.

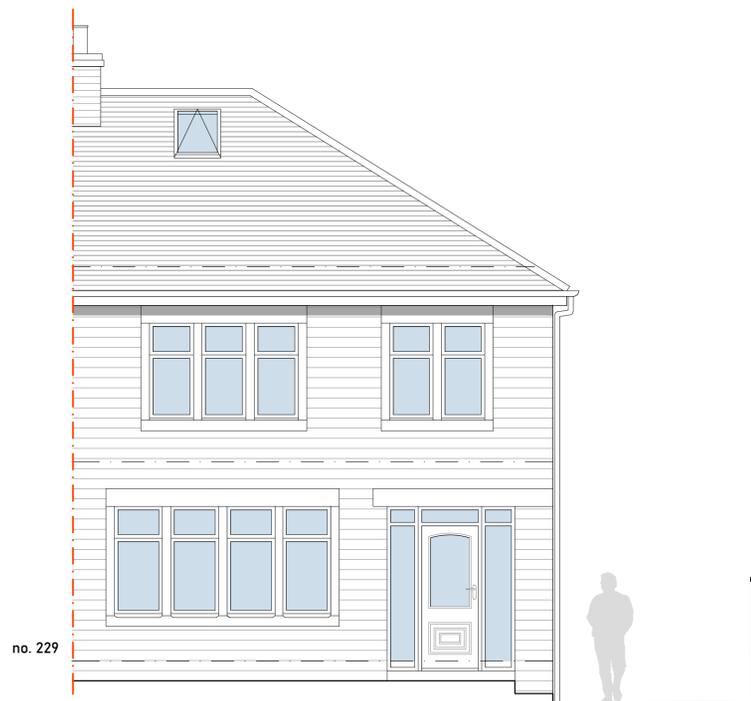

ELEVATION A
FRONT - S.W. FACING

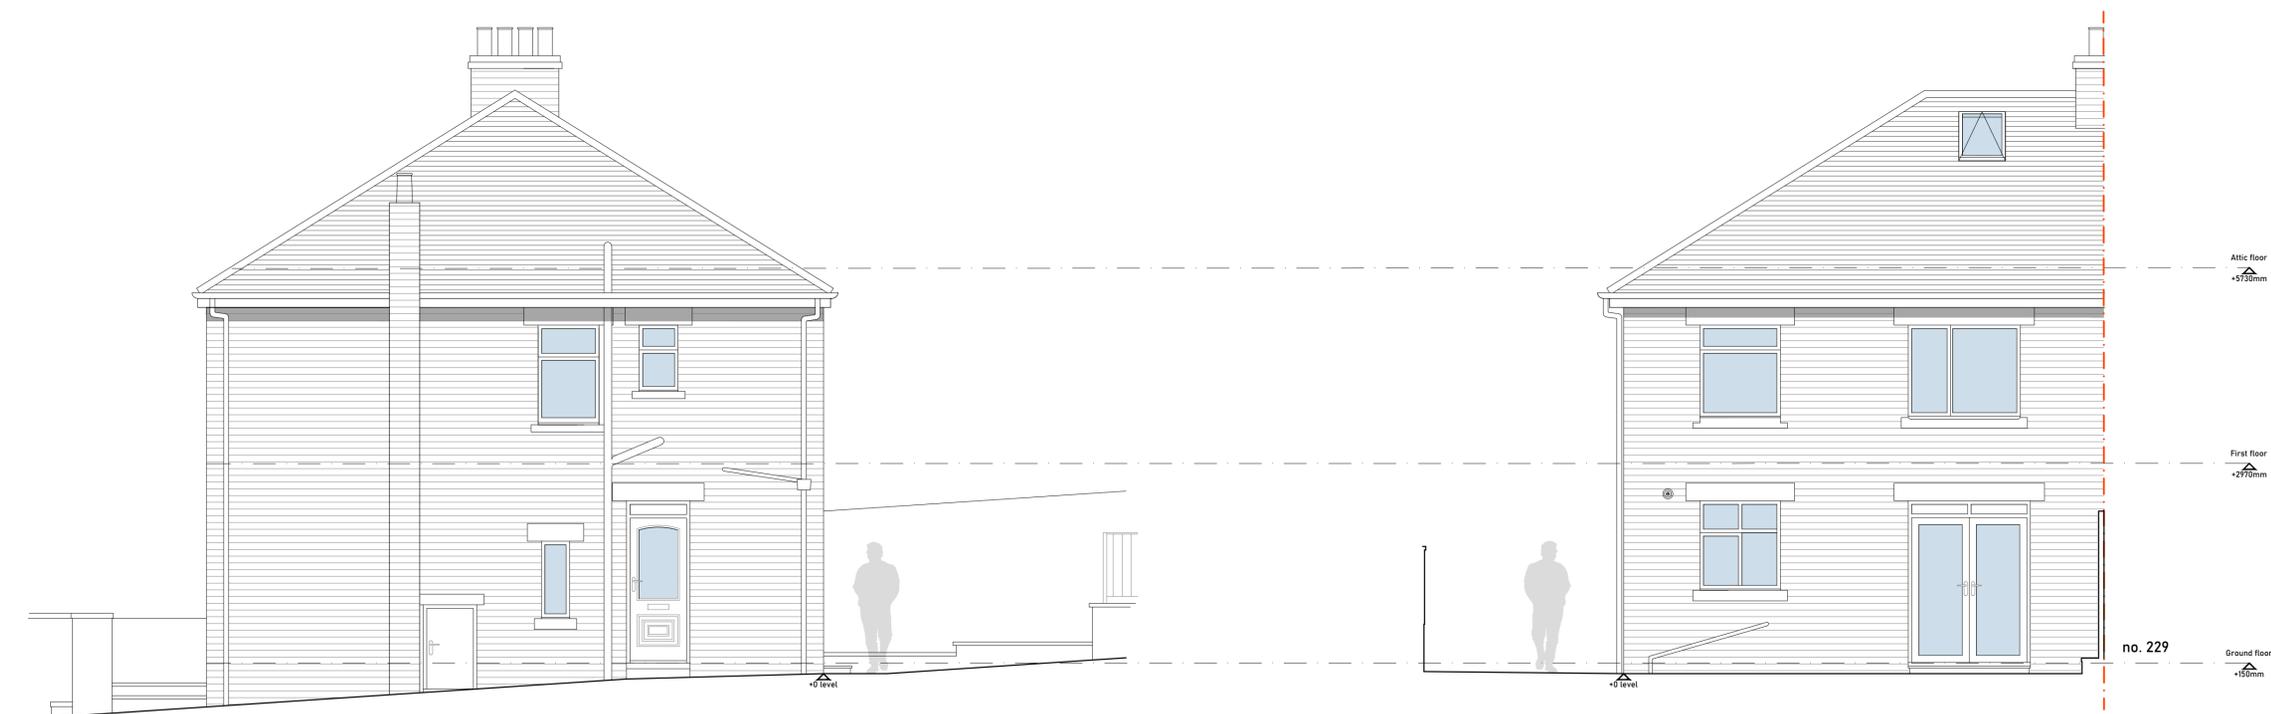

ELEVATION B
SIDE - S.E. FACING

ELEVATION C
REAR - N.E. FACING



Scale

REV



CLIENT
MARK & JILL LUDLAM

PROJECT
231 WAKEFIELD ROAD
LEPTON
HUDDERSFIELD
HD8 0DH

DRAWING TITLE
EXISTING ELEVATIONS

SCALE: 1:50 at A1
DATE: 15.08.2023
DRAWN: CH

DRAWING NO. REVISION

23-55-02 -

STUDIO VC, FARNLEY HEY, FARNLEY TYS, HUDDERSFIELD, HD4 6TY
t: 01484 467112 e: hello@studiovc.co.uk www.studiovc.co.uk