

2nd Floor,  
29 Station Road, Steeton, Keighley  
BD20 6RL  
T. 01535 655295

www.AVArchitects.co.uk  
info@avarchitects.co.uk

Project Title

57 - 59 Cliff Road  
Cliff  
Holmfirth

Drawing Title

Existing Elevations

Job No

548A

Dwg No

(30)01

Rev

A

Scale  
1:100

Size  
A3

Date  
Jan 22

Drawn  
MT

Notes


Rev A - 220420 - Gable end elevation orientation not amended

THESE DRAWING ARE PREPARED SOLELY FOR THE PURPOSE OF THE ISSUE OF PLANNING AND/OR BUILDING REGULATION SUBMISSION AND SHOULD NOT BE USED FOR ANY OTHER PURPOSE.

Shaded area denotes adjacent property. adjacent property has not been surveyed and drawn for illustrative purposes only.



South East (Front and Principal) Elevation

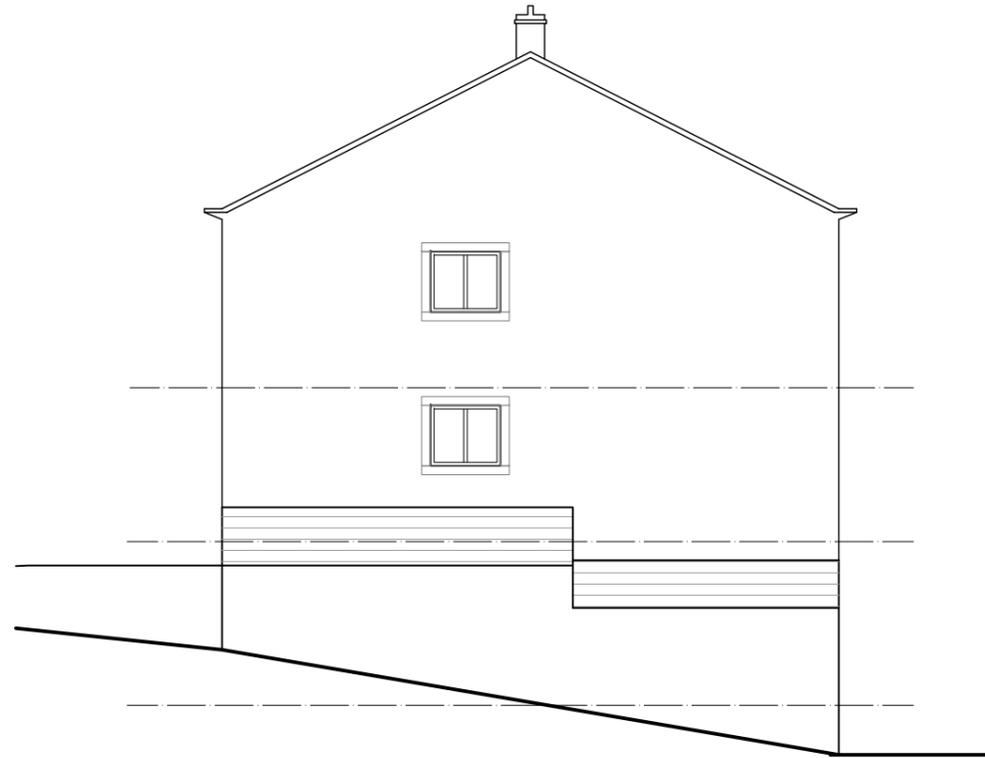

North East (Side) Elevation

Shaded area denotes adjacent property. adjacent property has not been surveyed and drawn for illustrative purposes only.



North West (Rear) Elevation

SCALE 1:100



All dimensions and levels to be checked on site. Do not scale from drawing.