


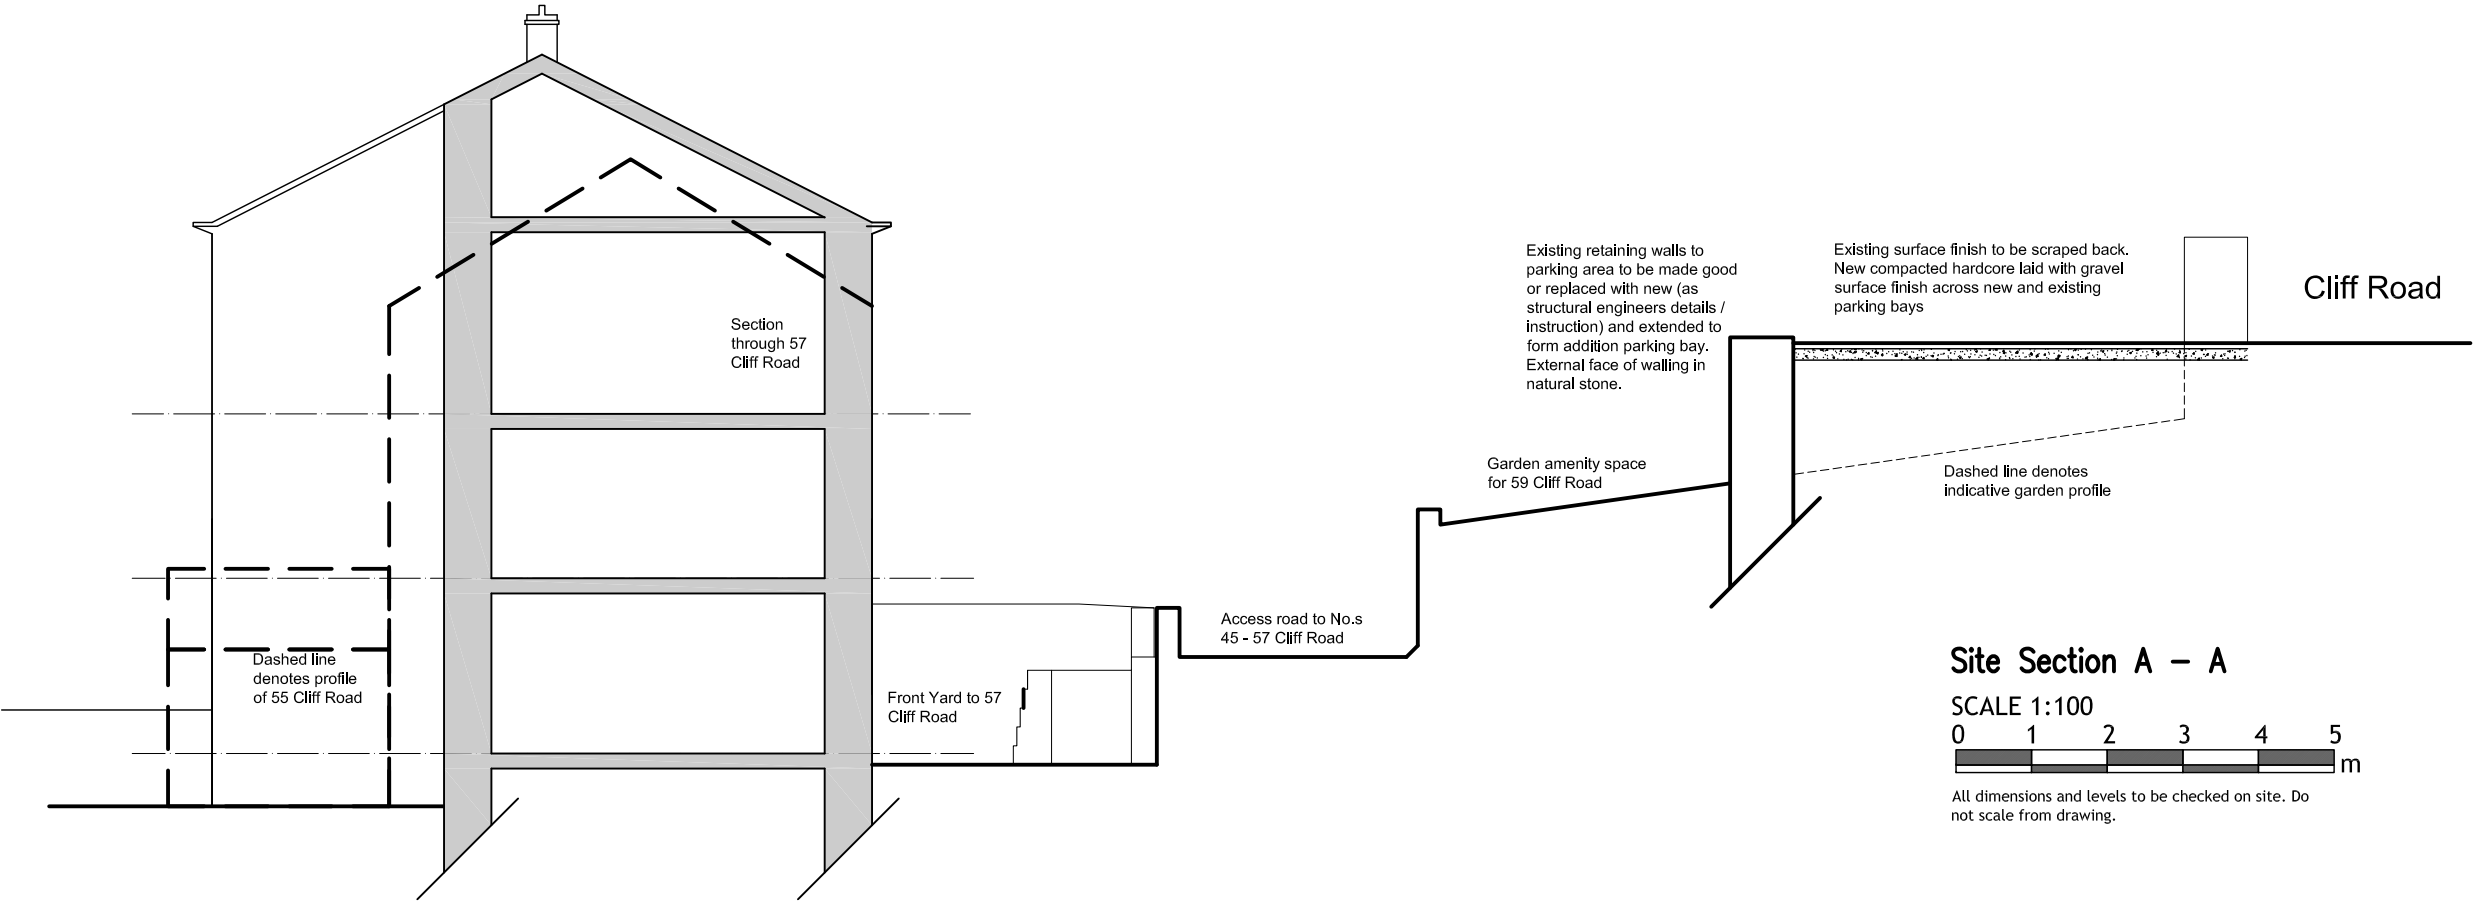



2nd Floor,  
29 Station Road, Steeton, Keighley  
BD20 6RL  
T. 01535 655295

www.AVArchitects.co.uk  
info@avarchitects.co.uk

Project Title

57 - 59 Cliff Road  
Cliff  
Holmfirth

Drawing Title

Proposed Site Section

Job No

548A

Dwg No

(41)01

Rev

Scale

1:200

Size

A3

Date

Nov 23

Drawn

MT

Notes

THESE DRAWING ARE PREPARED SOLELY FOR THE PURPOSE OF THE ISSUE OF PLANNING AND/OR BUILDING REGULATION SUBMISSION AND SHOULD NOT BE USED FOR ANY OTHER PURPOSE.