


47 Sharp Lane, HD4 6SS

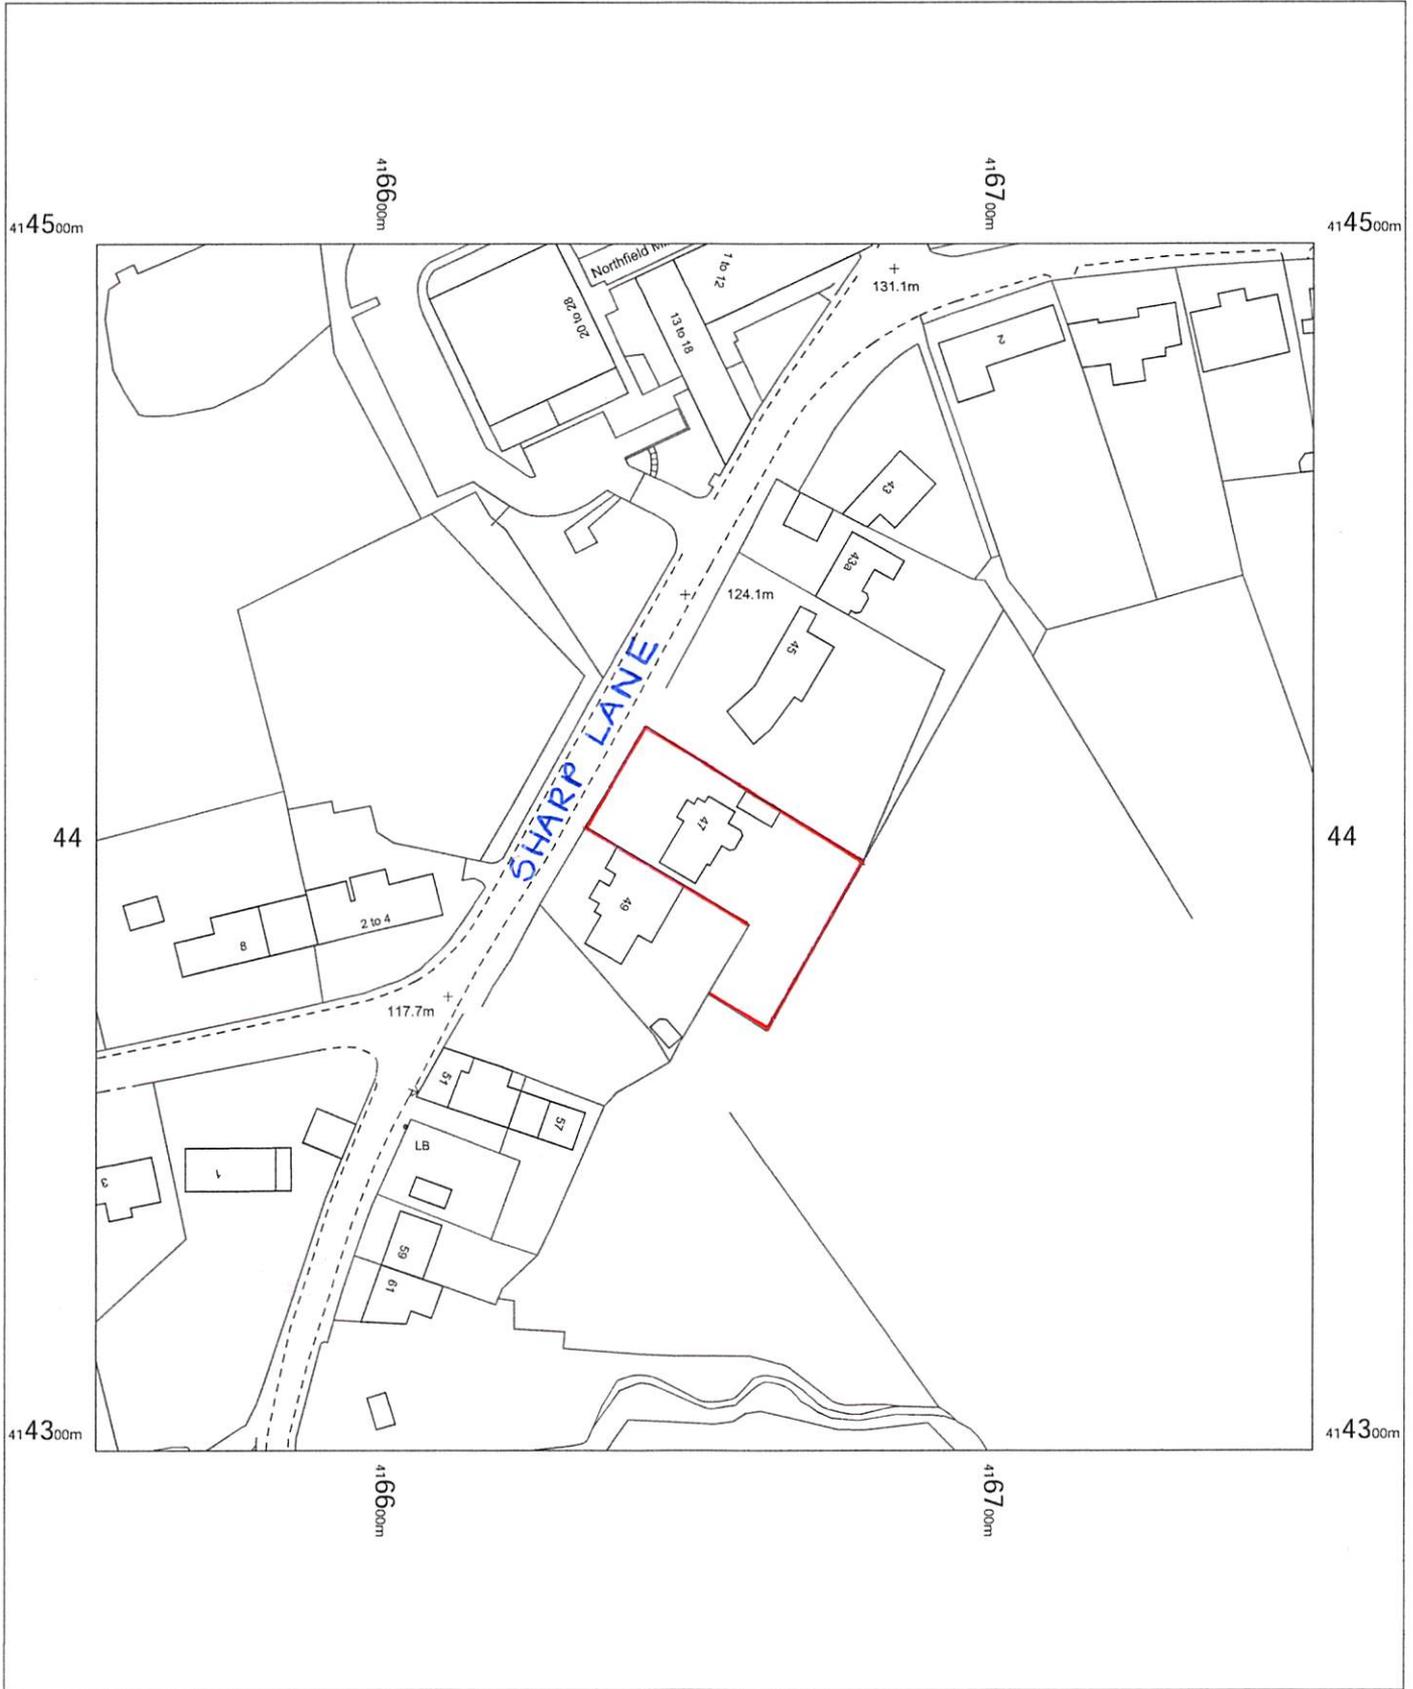


47 Sharp Lane,  
Almondbury,  
Huddersfield,  
Kirklees  
HD4 6SS

OS MasterMap 1250/2500/10000 scale  
Thursday, October 26, 2023, ID: MPMBW-01132566  
[www.blackwellmapping.co.uk](http://www.blackwellmapping.co.uk)

1:1250 scale print at A4, Centre: 416654 E, 414398 N

©Crown Copyright Ordnance Survey. Licence no. 100041041

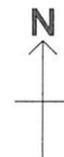

**BLACKWELL'S**  
MAPPING SERVICES  
PERSONAL & PROFESSIONAL MAPPING  
[www.blackwellmapping.co.uk](http://www.blackwellmapping.co.uk)

TEL: 0800 151 2612  
[maps@blackwell.co.uk](mailto:maps@blackwell.co.uk)