



ELEVATION A - North
SCALE : 1:50



ELEVATION D - West
SCALE : 1:50

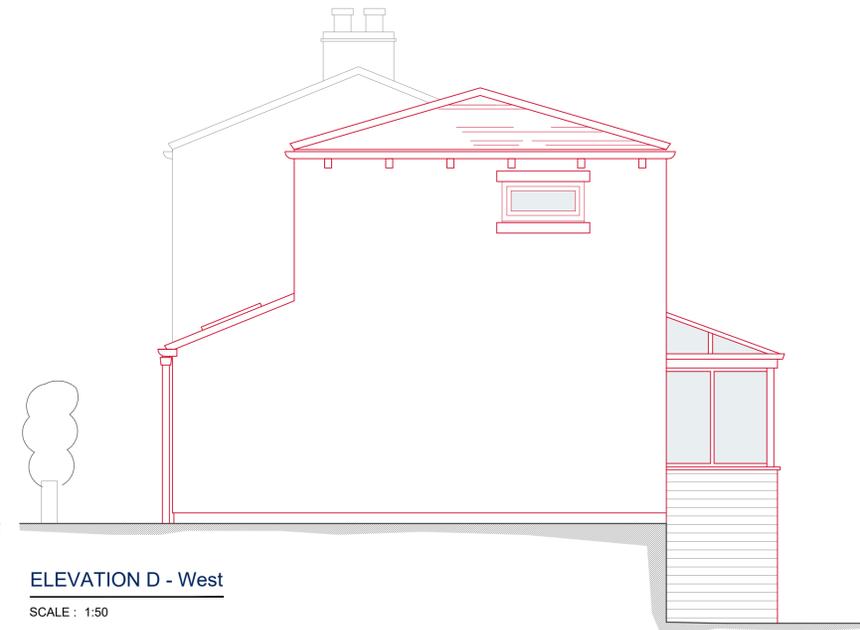

ELEVATION B - East
SCALE : 1:50

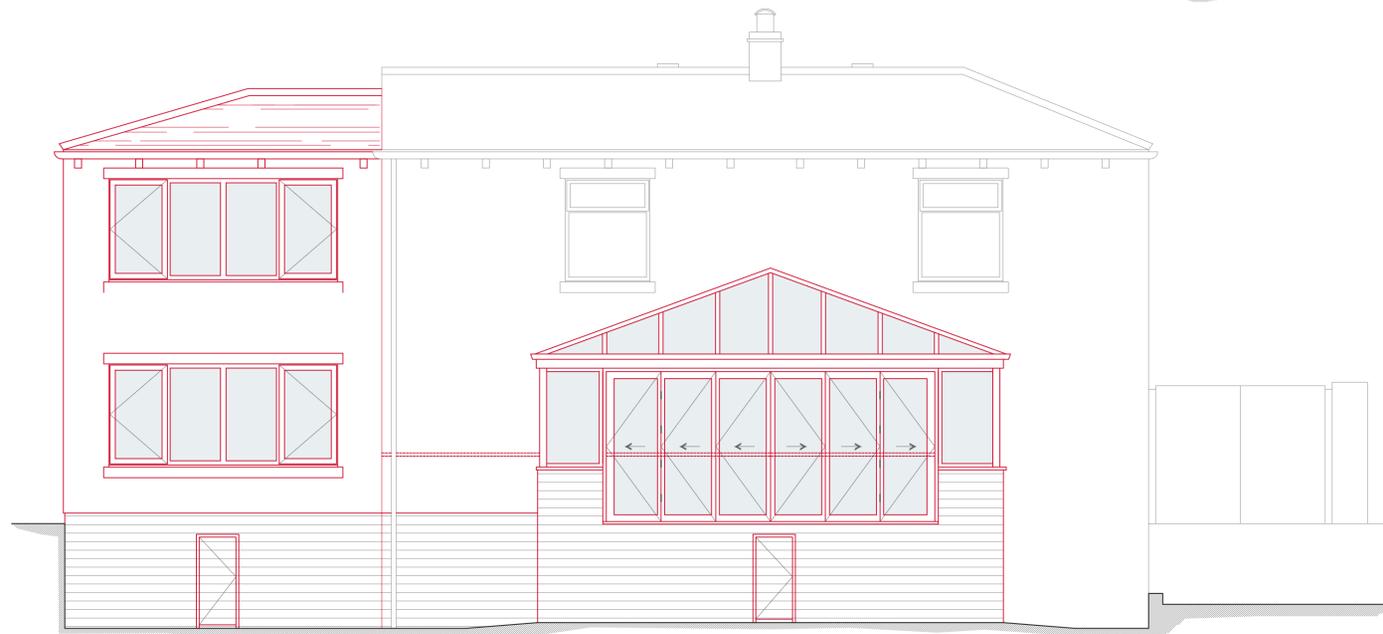

ELEVATION C - South
SCALE : 1:50

Rev	Description	Date
P01	First Issue.	14/08/23
P02	Roof layout updated.	20/09/23
P03	Layout updated	11/10/23
P04	Ridge height updated.	23/10/23

Client:
#####

Project Title:

RLB ID: ##### Drawing Number: 04

Drawing Title:
PROPOSED ELEVATIONS

Stage: ##### Status: ## Revision: P04

Date: 23/10/2023 Size: A1 Scale: 1:50



11A Platform, New Station Street, Leeds, LS1 4JB
+44 (0) 114 273 3300 RLB_UK RLB.com

Contact: #####
Author: #####
QA: #####

This drawing is to be read in conjunction with all other associated specifications, schedules, drawings and information issued.
Do NOT scale this drawing. Check and verify ALL dimensions and levels and site before work commences. For discrepancies or omissions contact Rider Levett Bucknall.
All work and materials to conform with current applicable statutory legislation and regulations.
All work to comply with Construction Design Management (CDM) 2015.
Drawings to be printed in colour, to the scale stated in the title block.
Print colour check (CMYK) Print size check 15mm
This information is not to be shared or replicated without permission from RLB. Copyright © 2021 Rider Levett Bucknall UK Limited.