


No dimensions are to be scaled from this drawing; all dimensions and sizes to be verified on site.

No structural information is to be taken from these drawings – refer to Structural Engineer's drawings.

Rev: R01 Description: Drawing Originated Date: Jul 23

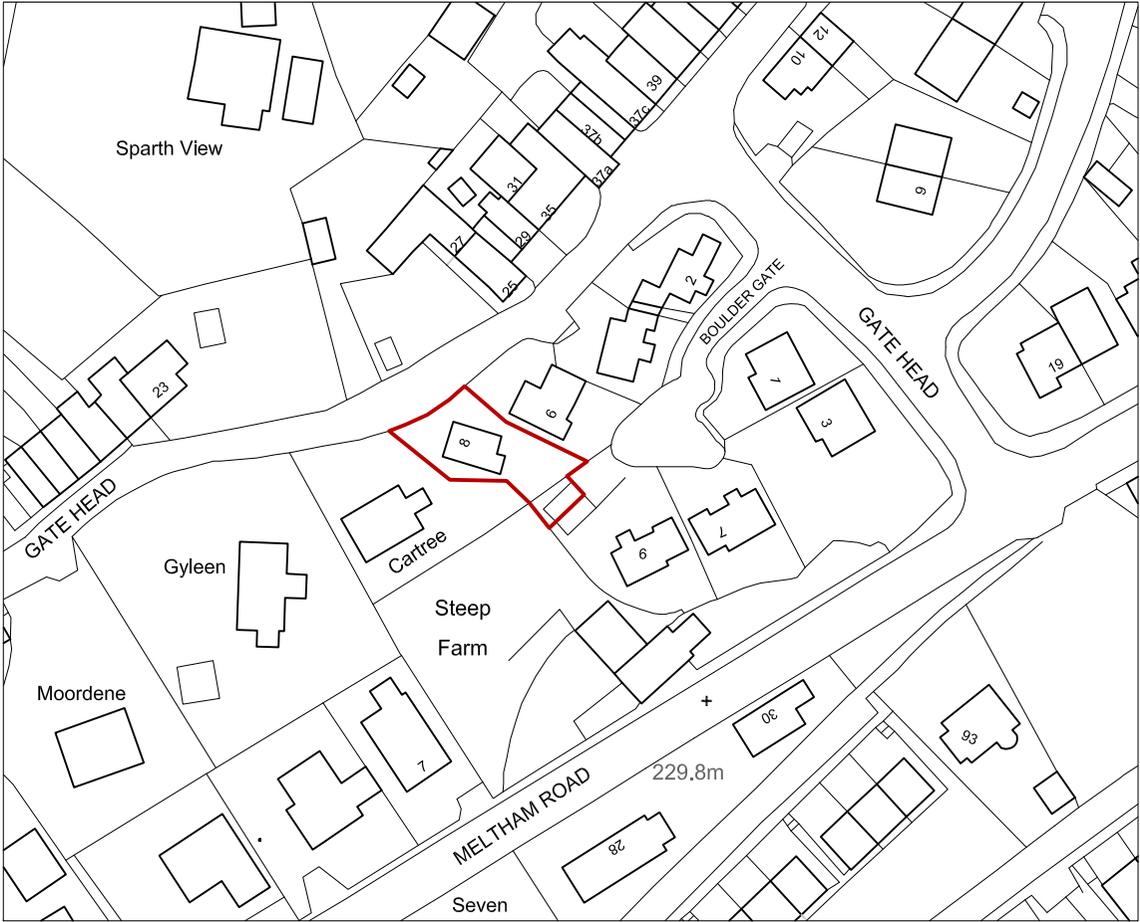

Location Plan

1:1250 scale



Client:
Mr M. Royle

Drawing Title:
Location Plan

Scale: 1:200 @ A4 Drawn By: N/A Date: Jul 2023

Job No: 02223 Drawing No: 02223/LP/01/R01