


IF IN ANY DOUBT PLEASE ASK THE ARCHITECT FOR CLARIFICATION.
DO NOT SCALE FROM DRAWING. ALL DIMENSIONS TO BE CHECKED ON SITE.
THE COPYRIGHT FOR THESE DRAWINGS REMAINS THE PROPERTY OF THE ARCHITECT. THEY MUST NOT BE REPRODUCED IN ANY WAY WITHOUT THE ARCHITECT'S PRIOR WRITTEN CONSENT.

FRONT PERSPECTIVE

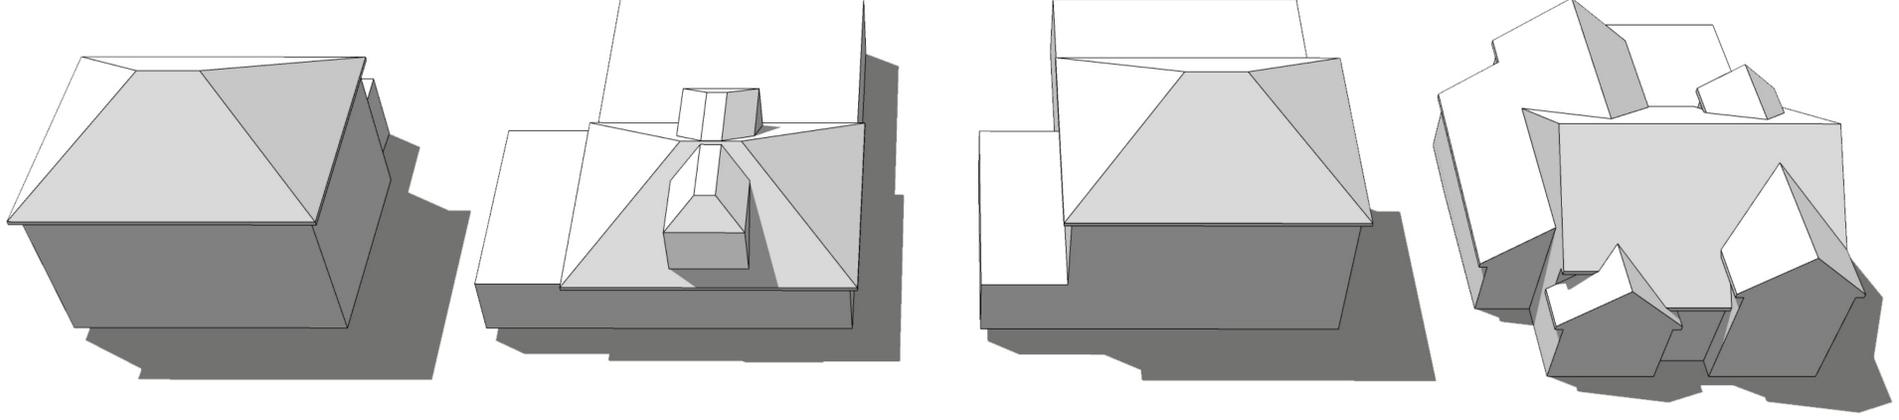


EXISTING DWELLING WITH CLASS AA ENLARGEMENT BY ADDITIONAL STOREY
VOLUME - 745 M³

EXISTING DWELLING WITH REMOVAL OF EXISTING CONSERVATORY AND REPLACED WITH PRIOR APPROVAL 8M REAR EXTENSION + 3.5M SIDE EXTENSION
VOLUME - 696 M³

EXISTING DWELLING WITH EXTENSIONS THAT COULD BE ACHIEVED THROUGH CLASS AA OF THE GPDO AND PRIOR APPROVAL ROUTE FOR LARGER HOME EXTENSIONS
VOLUME - 959 M³

PROPOSED MASSING
VOLUME - 890 M³

REAR PERSPECTIVE

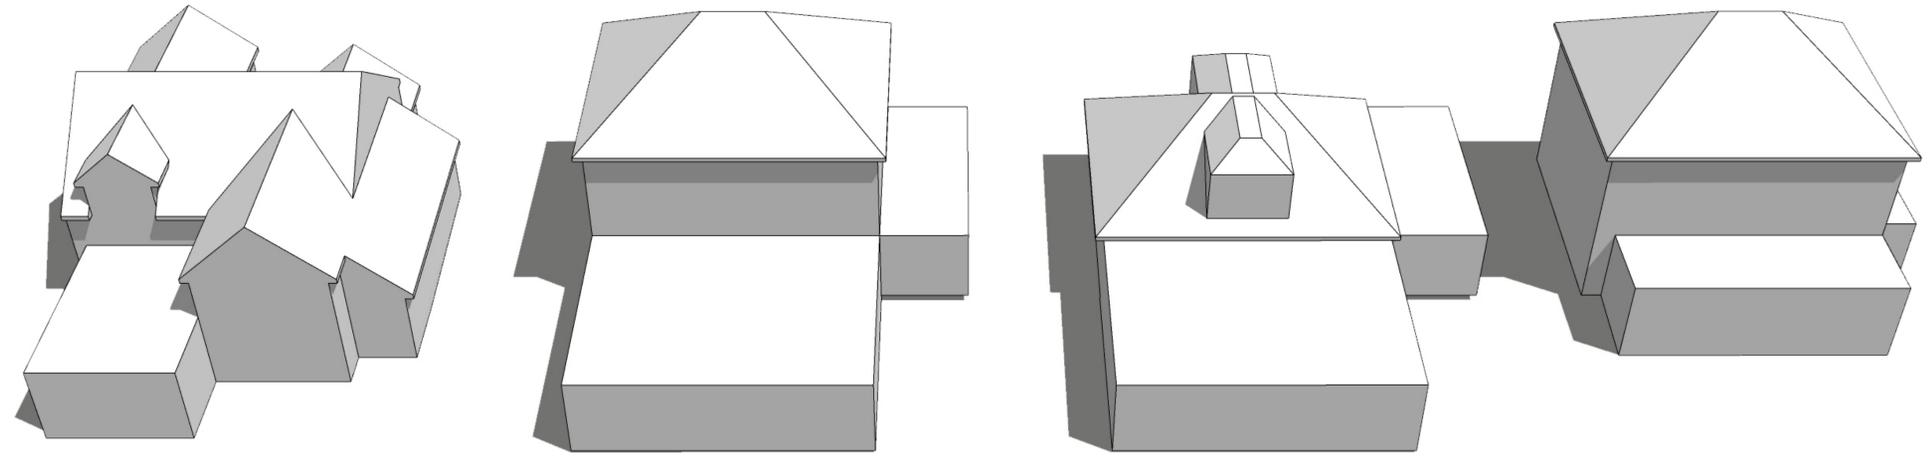

PROPOSED MASSING
VOLUME - 890 M³

EXISTING DWELLING WITH EXTENSIONS THAT COULD BE ACHIEVED THROUGH CLASS AA OF THE GPDO AND PRIOR APPROVAL ROUTE FOR LARGER HOME EXTENSIONS
VOLUME - 959 M³

EXISTING DWELLING WITH REMOVAL OF EXISTING CONSERVATORY AND REPLACED WITH PRIOR APPROVAL 8M REAR EXTENSION + 3.5M SIDE EXTENSION
VOLUME - 696 M³

EXISTING DWELLING WITH CLASS AA ENLARGEMENT BY ADDITIONAL STOREY
VOLUME - 745 M³



northern design partnership

Chartered Architects
The Chapel, Millmoor Road,
Meltham, Holmfirth, HD9 5JU

www.northerndesignpartnership.co.uk
Instagram: @northerndesignp
Telephone: (01484) 854848

client	MR AND MRS TAYLOR		
project	EXTENSIONS AND ALTERATIONS TO 126 GOMERSAL LANE LITTLE GOMERSAL WEST YORKSHIRE BD19 4JQ		
drawing	VOLUME COMPARISONS		
revision	notes	date	drawn
*	*	*	*
scale :	NOT TO SCALE	11.23	PB
project no.	drawing no.	revision	
2288	04		