

Orientation of site has not been checked, design subject to check before installation


Fallen Log




MAEBW



MAESL20

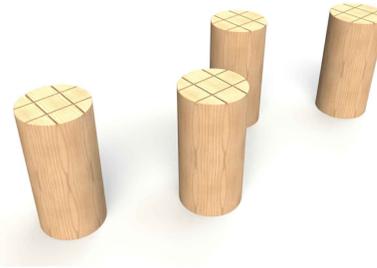

MFIAGT30

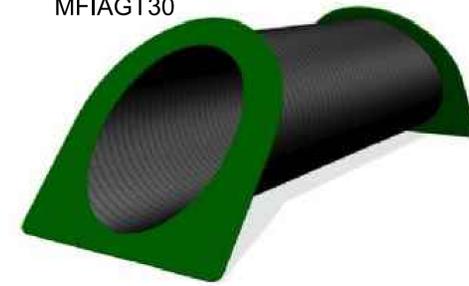

TB7044




TB7036



SB3034



TB7045

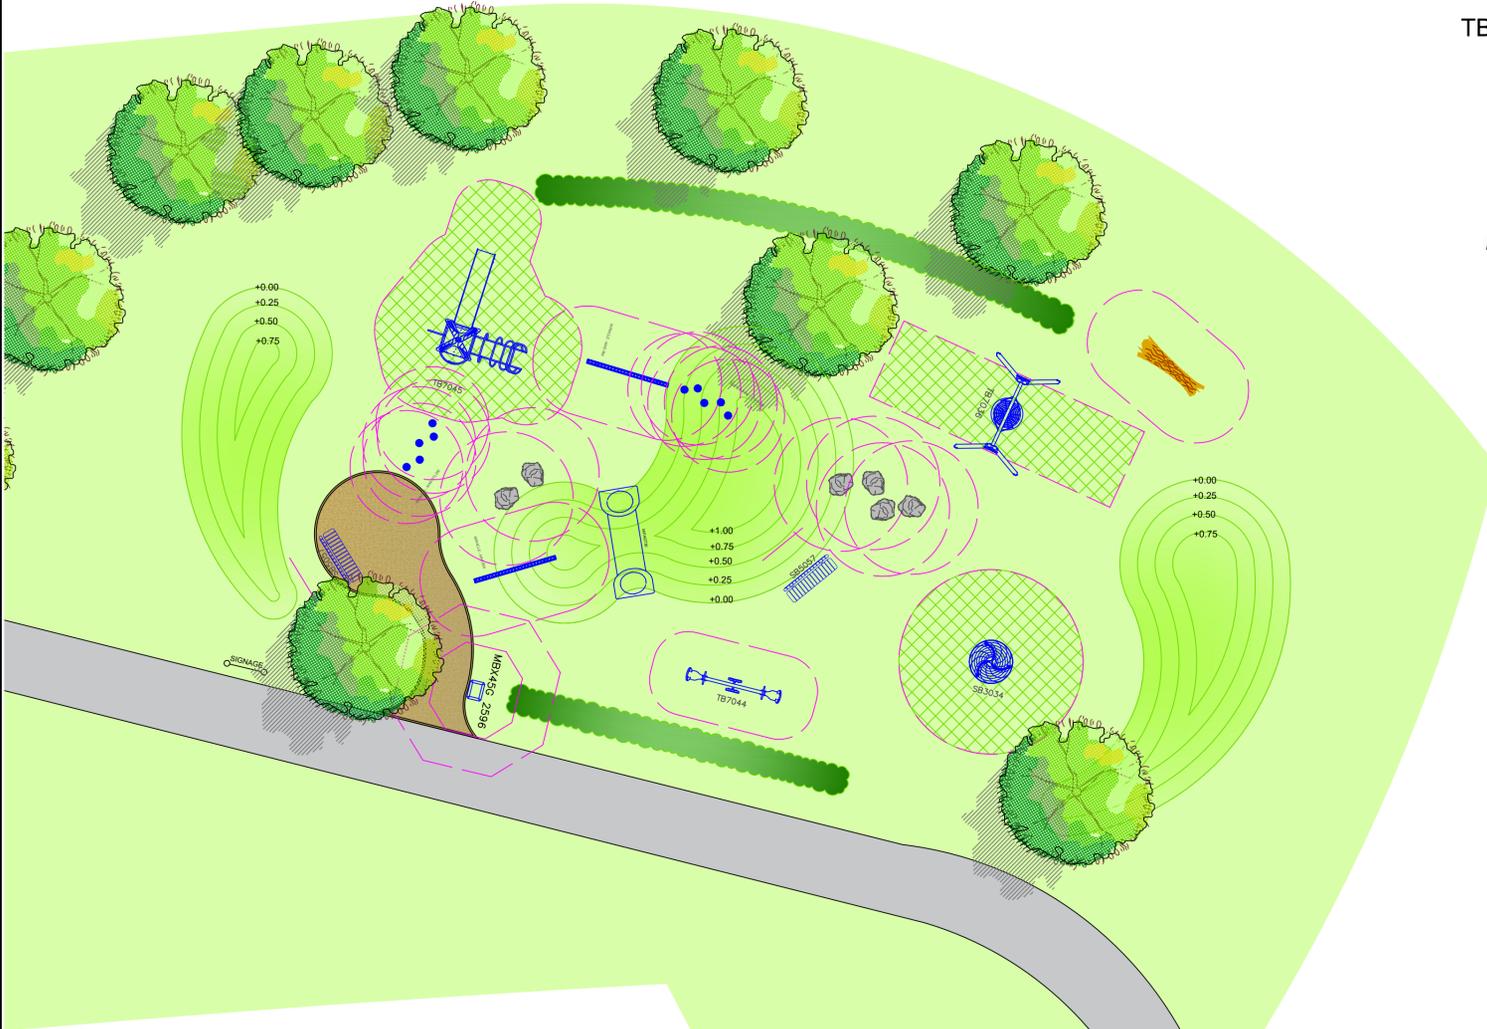

MBX45 2596

SB5057



Boulders



- KEY:
- Surfacing:
- Timber Edging to perimeter of Surfacing
  - Compacted Aggregate Pathway by Client
  - Grass Mounds
  - Existing Grass
  - Macadam Surfacing by Client
  - Grass Mat Safer Surfacing: ECOGRASS GRASS TILES 1.9M X 0.9M TO GRN 3.0M
- Landscaping:
- Trees by client
  - Planting by Client

\*Please Note: This drawing has been scaled from a PDF document and so may not be 100% accurate. Miracle cannot be held responsible for any discrepancies which may become evident on site.\*

Equipment Fall Zone (No safety surfacing required if located on well maintained turf and under 1.5m CFH)

REVISIONS		
Issue	Description	Date
B	Grass mats reduced	29/09/23
A	Plan revised as per clients request	22/09/23

DRAWN BY: **R.Krasovska**

SCALE: **1:100 @A1** ISSUE: **B**

DRAWING NO: **Q7009\_B**

DATE: **14/10/20**

© 2023 MIRACLE DESIGN AND PLAY LTD, "ALL RIGHTS RESERVED, THIS DRAWING MAY NOT BE REPRODUCED, TRANSMITTED OR STORED IN WHOLE OR IN PART WITHOUT OUR WRITTEN CONSENT"