


Notes_

PLANNING

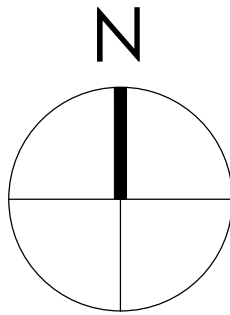

0 500 1000 1500 2000 2500mm
SCALE 1:50

0 1000 2000 3000 4000 5000mm
SCALE 1:100

Note:
Surrounding contextual buildings and information are based on received ordinance survey drawings and are shown for illustrative purposes only. assumed site boundary is subject to confirmation to legal confirmation

Note:
Information is based on OS map and received information and is subject to full topographical survey.
Assumed site boundary and site constraints subject to legal confirmation.
All Legal easements and extent of existing underground services locations are subject to confirmation.

Rev_ Date_ Amendments_ By_ App'd_

Eight OneTwo Architects

Tel_ +44 [0]7761 570735
Email_ mail@eightonetwo.co.uk
www.eightonetwo.co.uk
Studio A5 Brooke's Mill, Armitage Bridge, Huddersfield, HD4 7NR

Drawing Status_
PLANNING

Client_
MR + MRS MARTIN


Project_
08 COCKLEY MEADOWS, KIRKHEATON, HUDDERSFIELD

Drawing Title_
AS EXISTING_ ELEVATIONS


Drawing Scale_	Drawn By_	Checked By_
1:100	SD	Jal

Paper Size_	Drawn Date_	Checked Date_
A1	OCTOBER 2023	NOVEMBER 2023


Drawing Number_
23_821_101

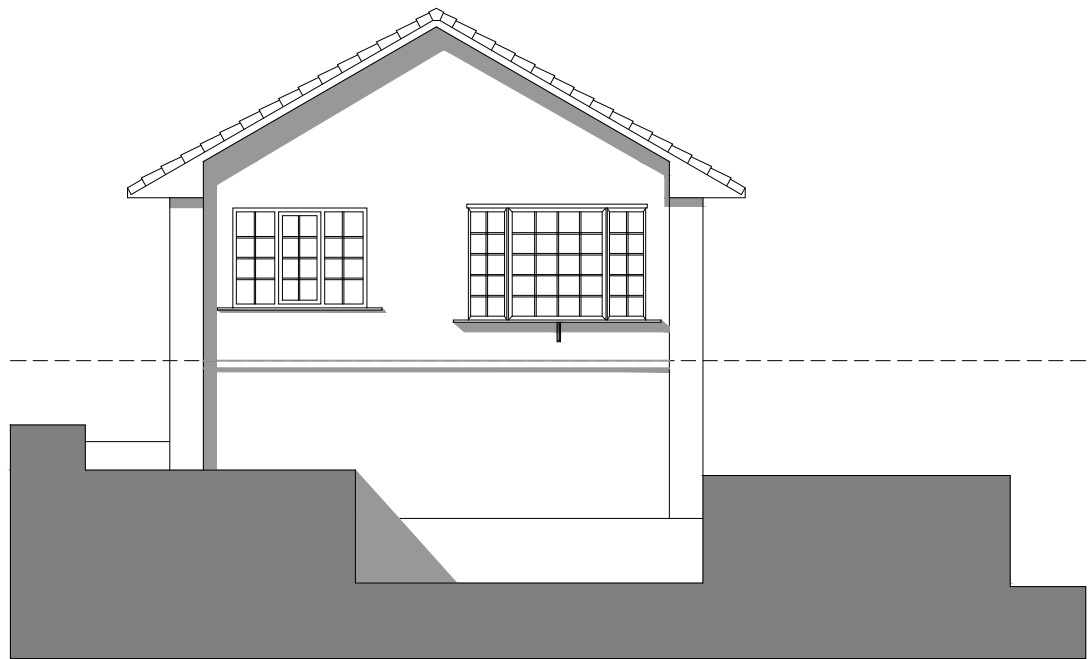


FRONT [EAST] ELEVATION_
AS EXISTING
Scale 1:100

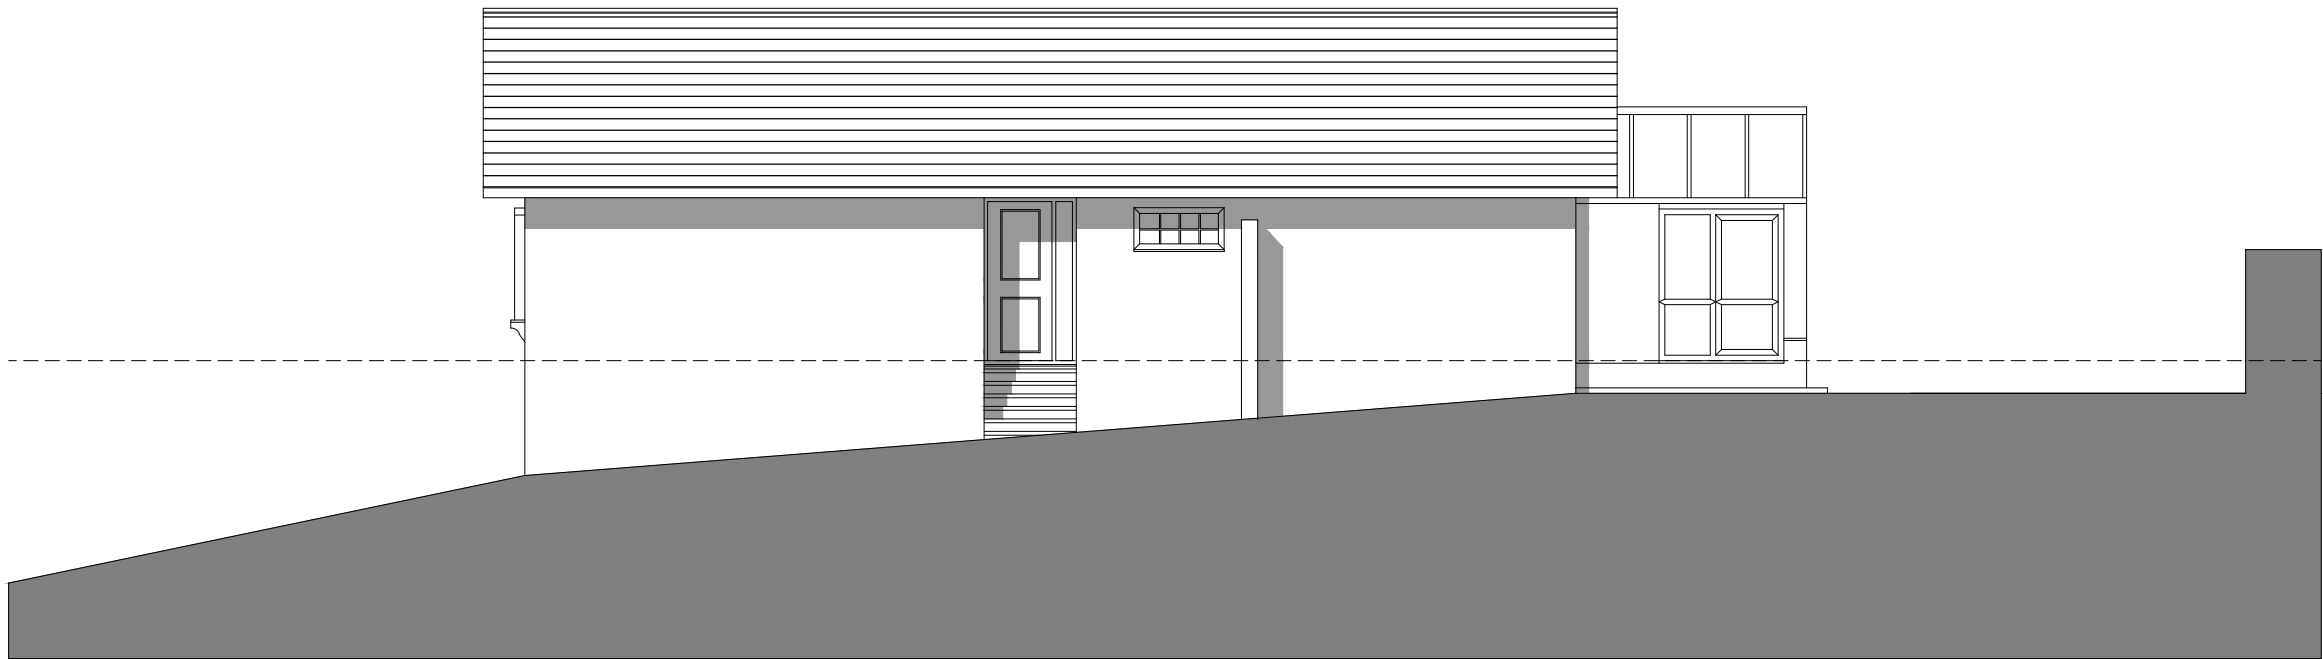

SIDE [SOUTH] ELEVATION_
AS EXISTING
Scale 1:100

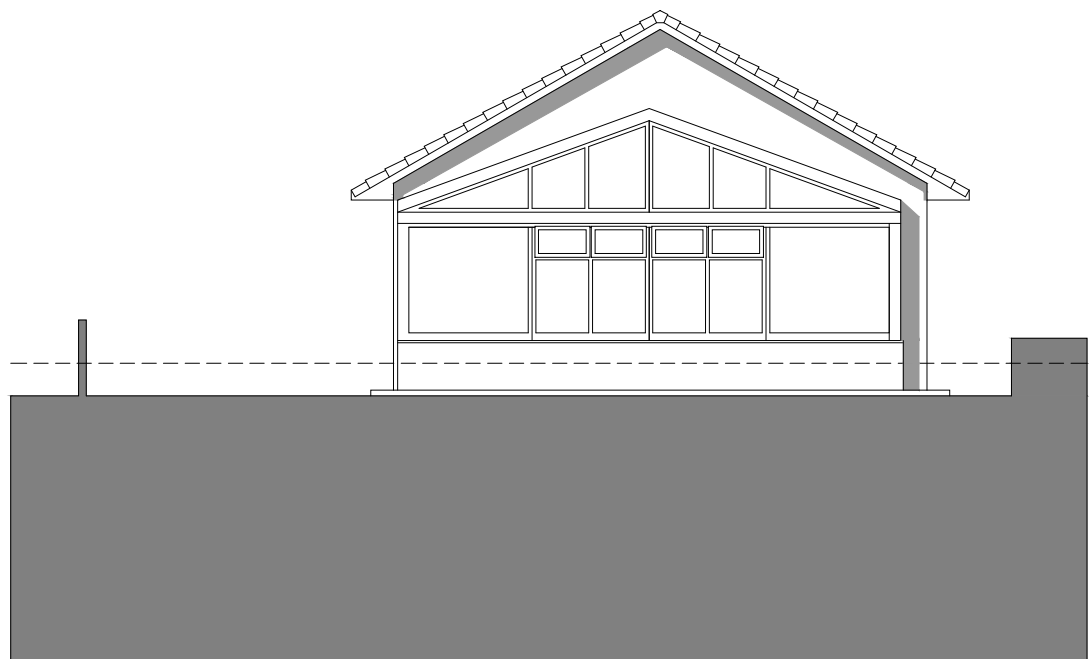

REAR [WEST] ELEVATION_
AS EXISTING
Scale 1:100

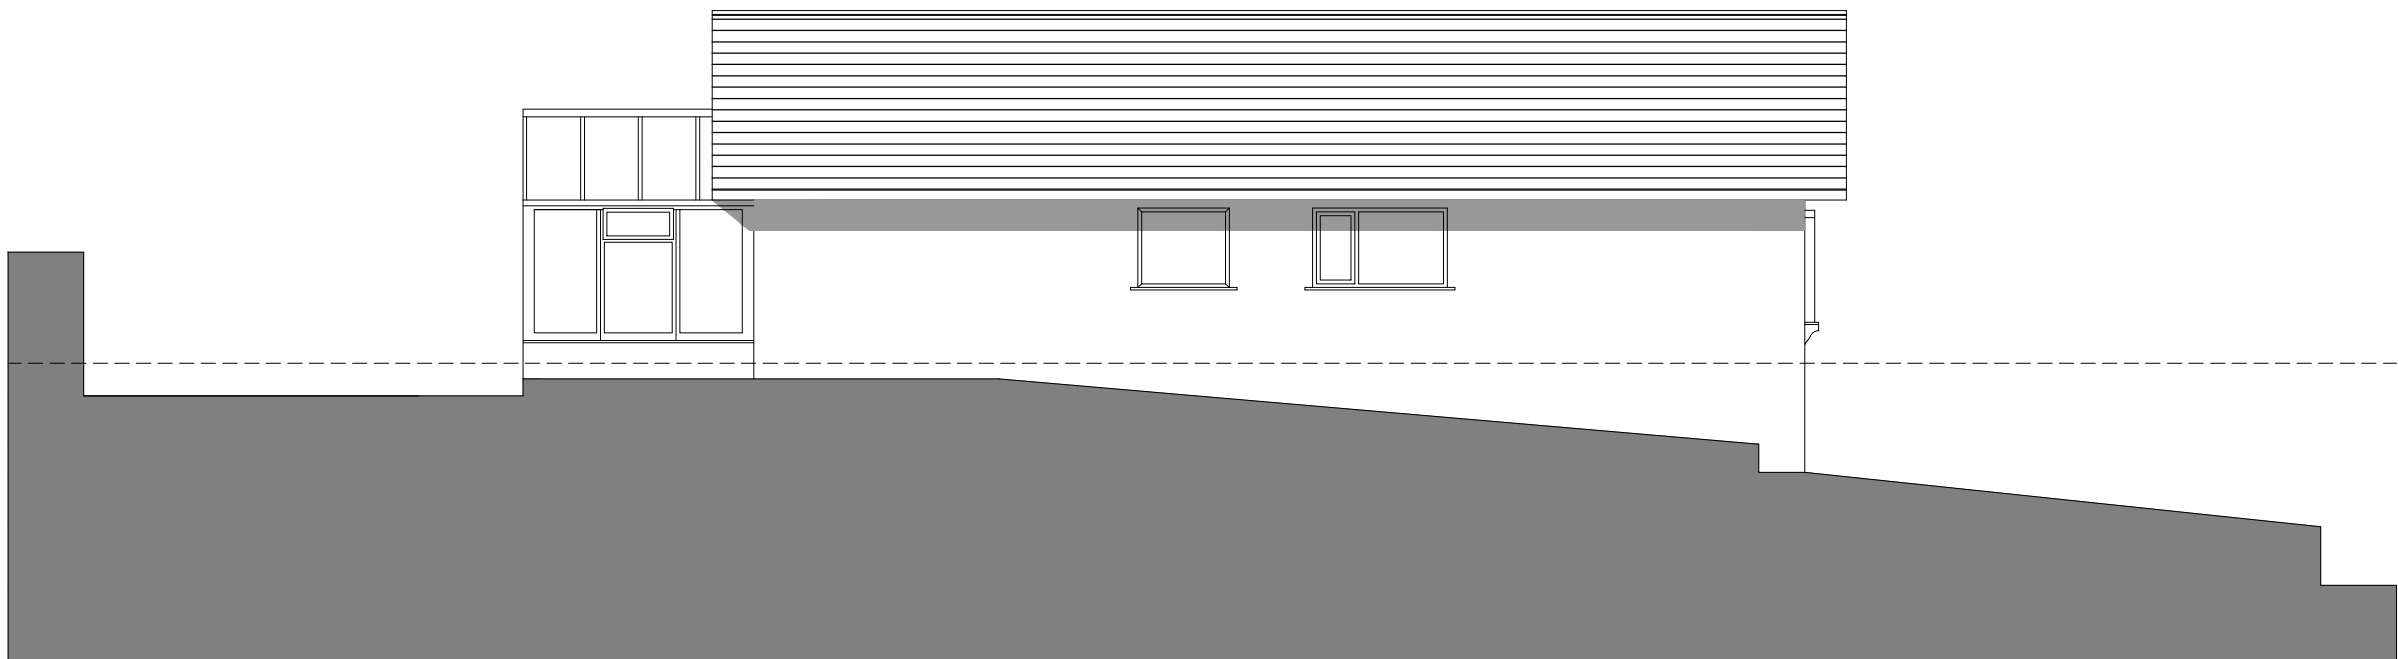

SIDE [NORTH] ELEVATION_
AS EXISTING
Scale 1:100