


Notes_

PLANNING

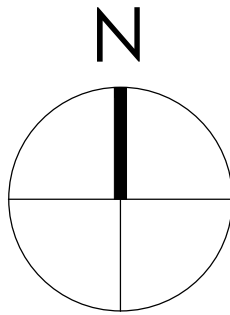

0 500 1000 1500 2000 2500mm
SCALE 1:50

0 1000 2000 3000 4000 5000mm
SCALE 1:100

Note:
Surrounding contextual buildings and information are based on received ordinance survey drawings and are shown for illustrative purposes only. assumed site boundary is subject to confirmation to legal confirmation

Note:
Information is based on OS map and received information and is subject to full topographical survey.
Assumed site boundary and site constraints subject to legal confirmation.
All Legal easements and extent of existing underground services locations are subject to confirmation.

A_	15.11.23	Retaining wall information added at PO request_	SD	Jal_
Rev_	Date_	Amendments_	By_	ApriD_

Eight_

OneTwo

Architects

Tel_ +44 [0]7761 570735
Email_ mail@eightonetwo.co.uk
www.eightonetwo.co.uk
Studio A5 Brooke's Mill_Armitage Bridge_Huddersfield_HD4 7NR

Drawing Status_

PLANNING

Client_

MR + MRS MARTIN

Project_

08 COCKLEY MEADOWS_ KIRKHEATON_ HUDDERSFIELD

Drawing Title_

AS PROPOSED_ ELEVATIONS

Drawing Scale_

1:100

Drawn By_

SD

Checked By_

Jal

Paper Size_

A1

Drawn Date_


OCTOBER 2023

Checked Date_


NOVEMBER 2023

Drawing Number_

23_821 103 A

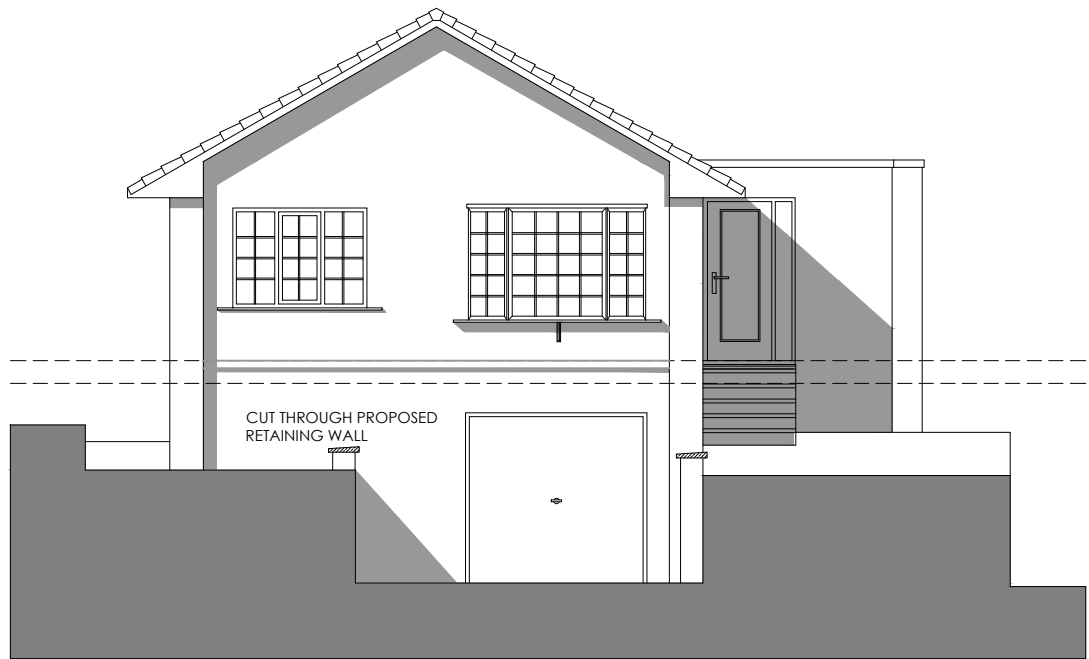


FRONT [EAST] ELEVATION_
AS PROPOSED
Scale 1:100

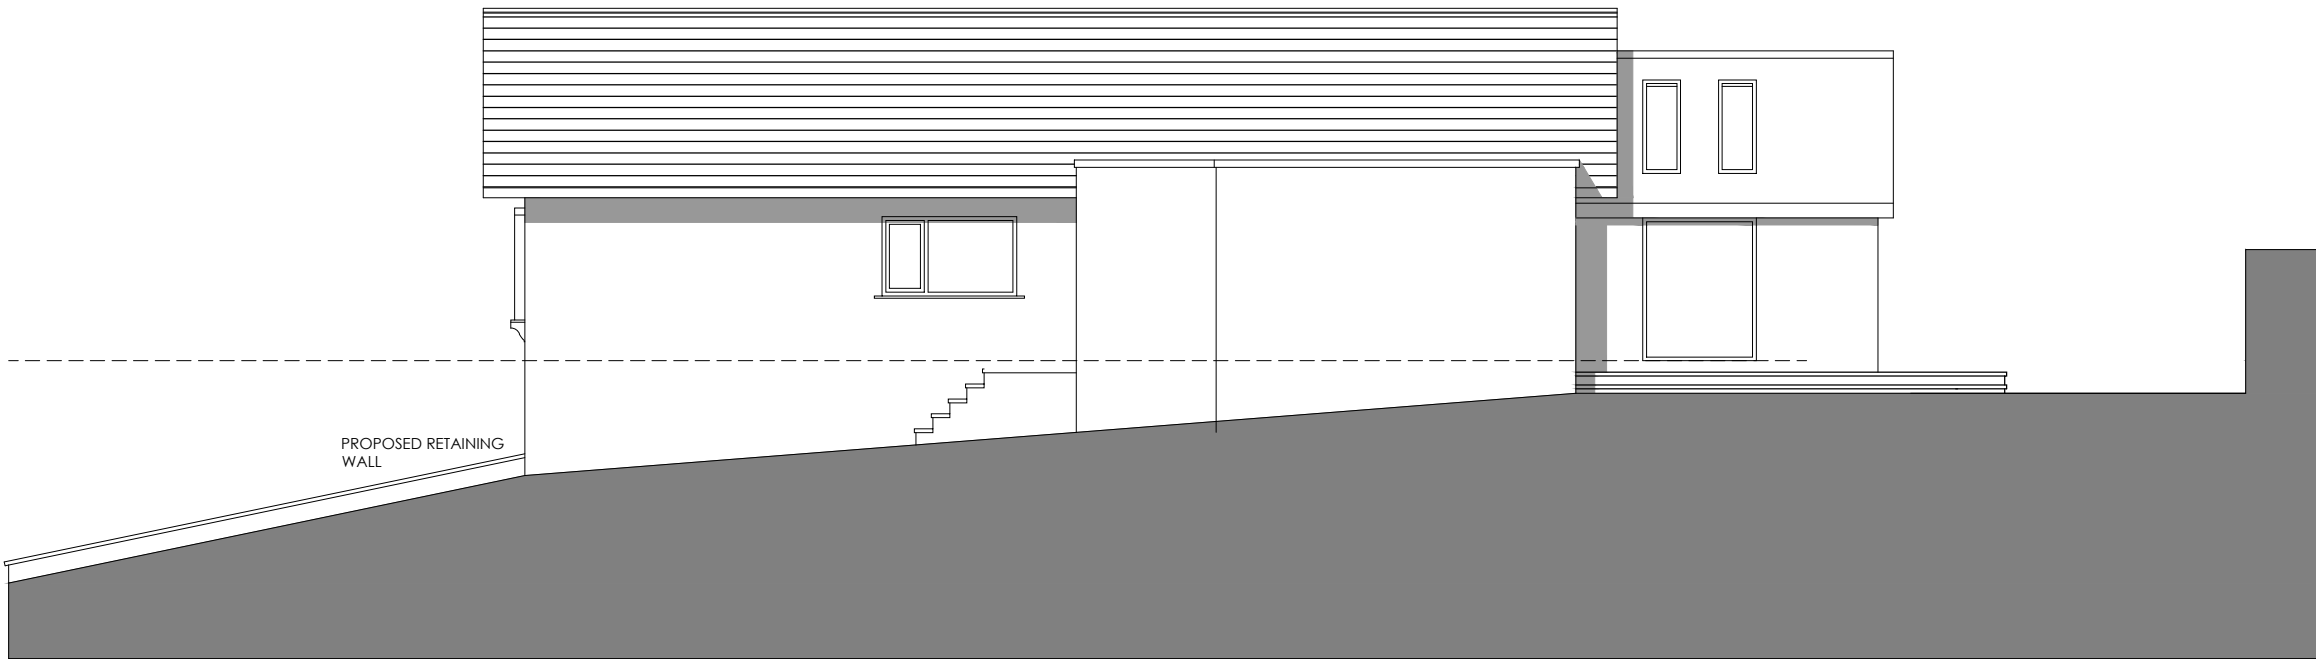

SIDE [SOUTH] ELEVATION_
AS PROPOSED
Scale 1:100



REAR [WEST] ELEVATION_
AS PROPOSED
Scale 1:100

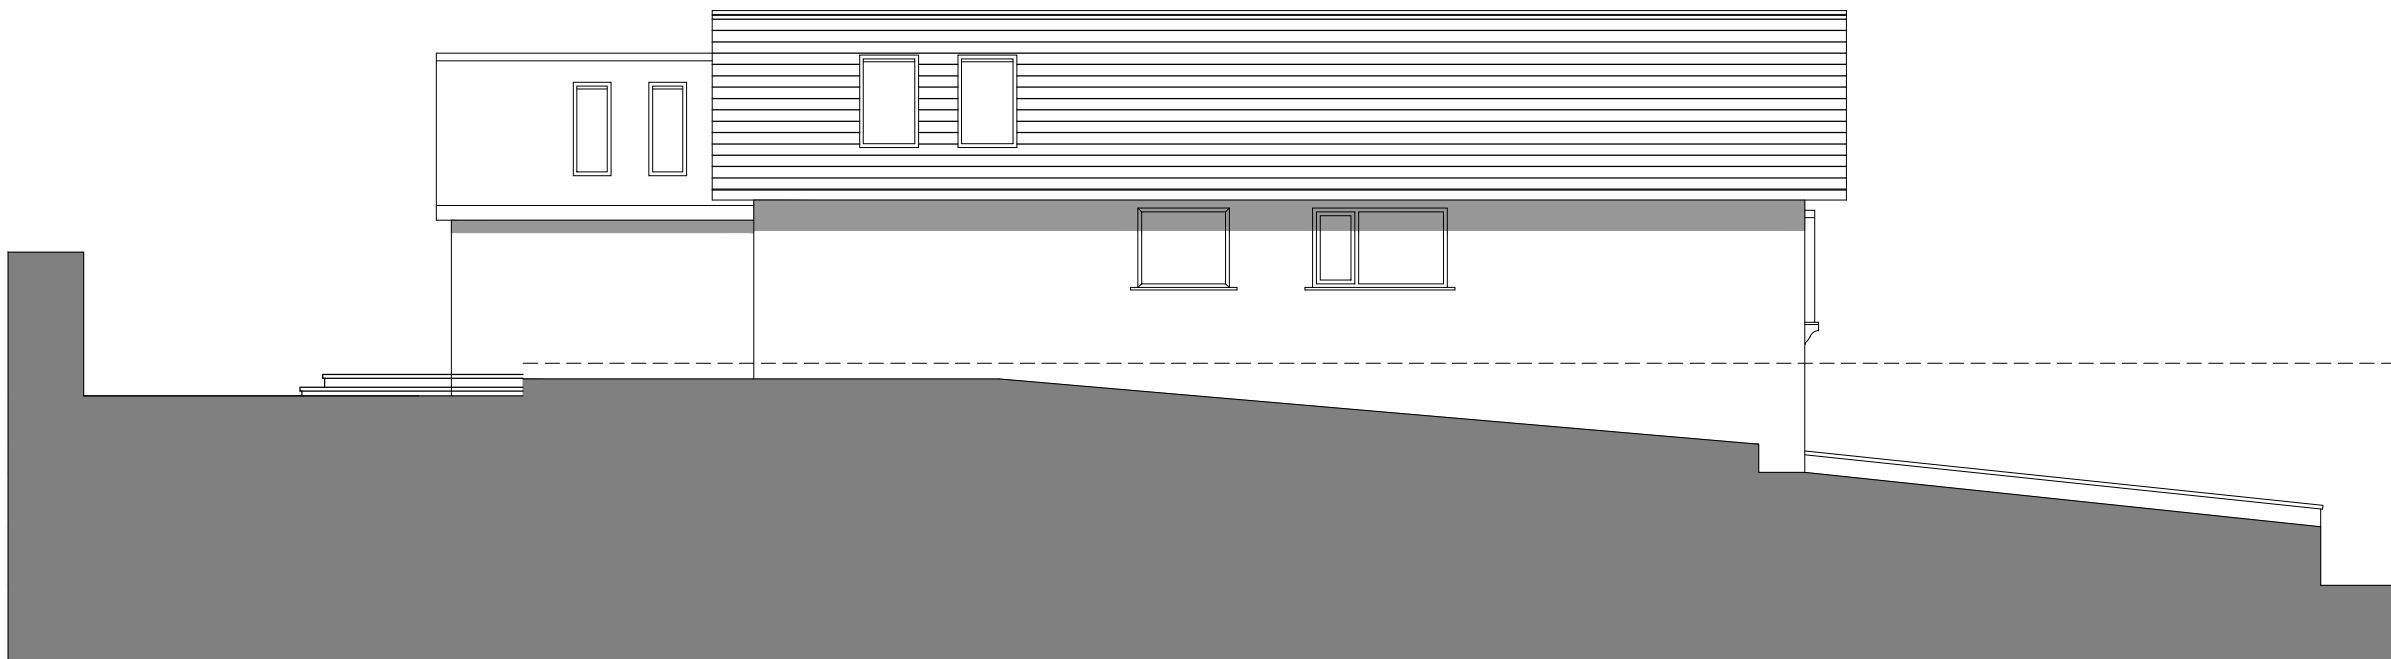

SIDE [NORTH] ELEVATION_
AS PROPOSED
Scale 1:100