

Only figured dimensions should be used.


Scaled dimensions should be checked with the Architect.

This drawing together with the design, is the property and copyright of the Architect and must not be reproduced without written permission

Only figured dimensions should be used.

Scaled dimensions should be checked with the Architect.

This drawing together with the design, is the property and copyright of the Architect and must not be reproduced without written permission

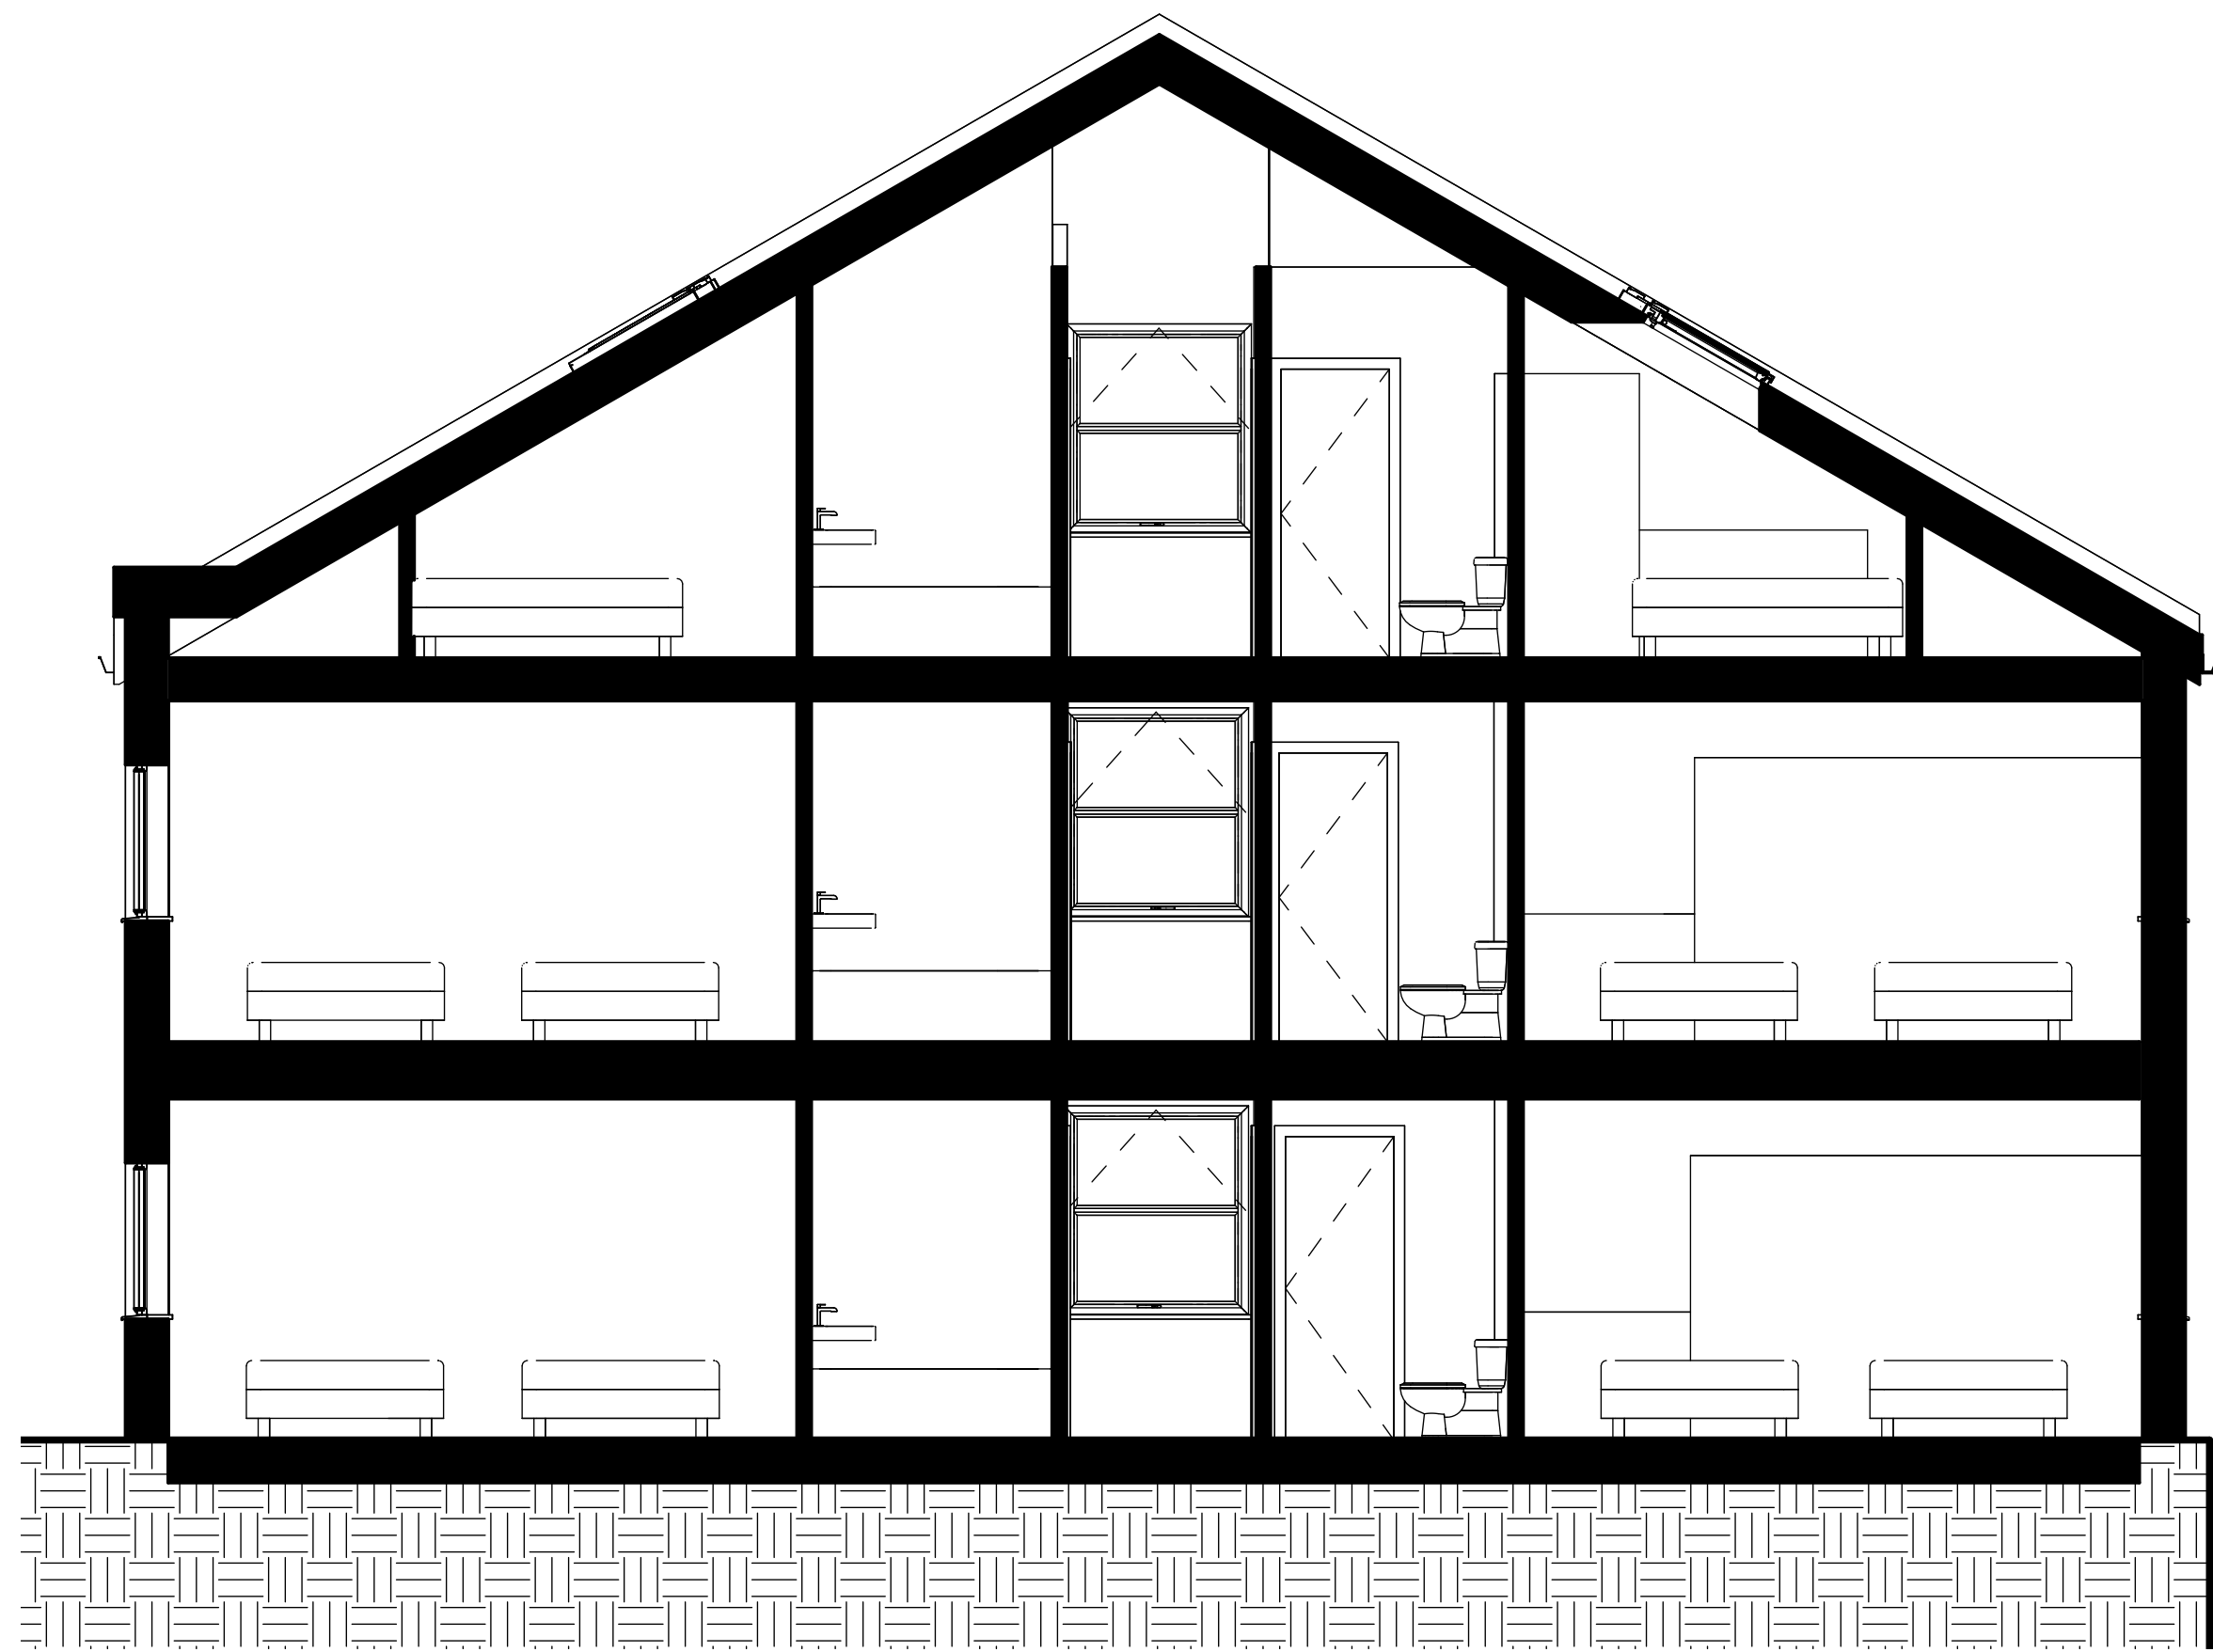

1 Indicative Cross Section

rev	description	drawn	auth	date
DO NOT SCALE OFF THIS DRAWING				
				
acumenarchitects.co.uk			01484 546 000	
Huddersley House, Old Leeds Road, Huddersfield, Huddersfield HD1 1SG				
Client				
CAMBRIDGE ROAD HOTEL				
Project				
4 CLARE HILL, HUDDERSFIELD, HD1 5BS				
Project No	Drawing No		Rev	
2873	(100)07			
Description				
INDICATIVE CROSS SECTION				
Scale	Date Drawn	Drawn By	Authorised By	
1 : 50 @ A1	OCT 23	GH	JC	
Purpose of Issue Planning ☒ Building Regs ☐ Tender ☐ Construction ☐ Comment ☐ Info ☐				