

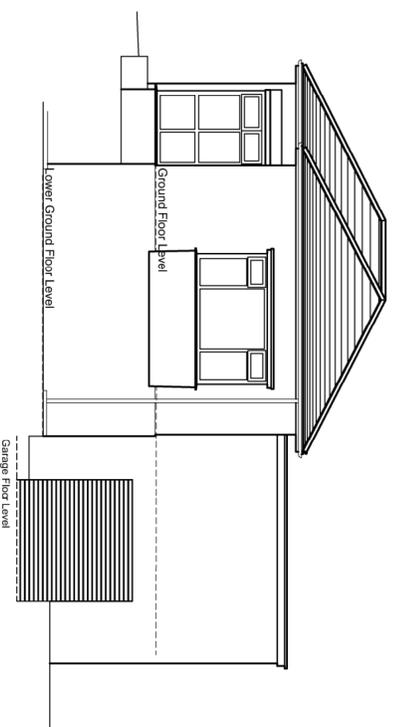



1:100

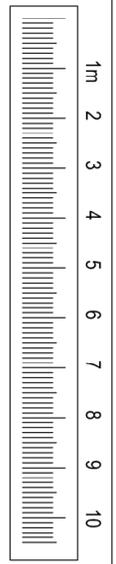


North West (rear) Elevation

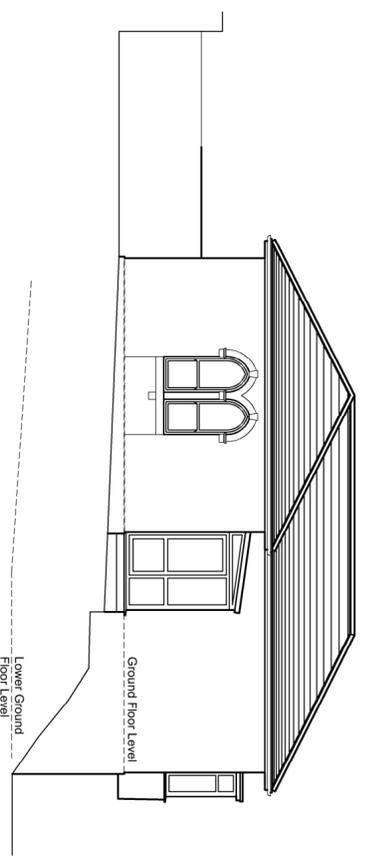

North East (side) Elevation

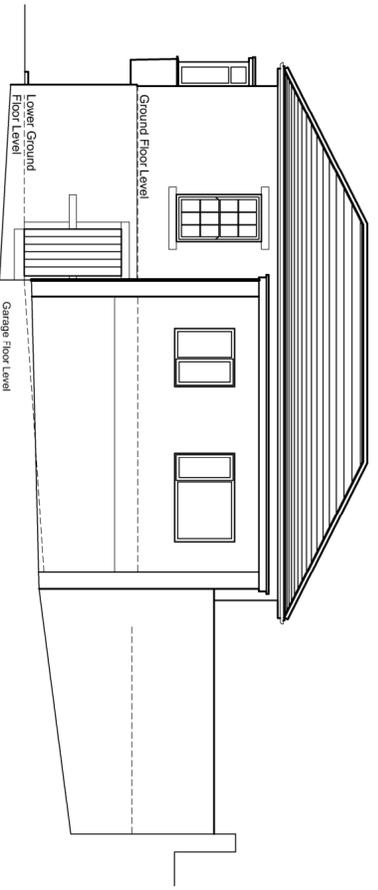

South West (side) Elevation

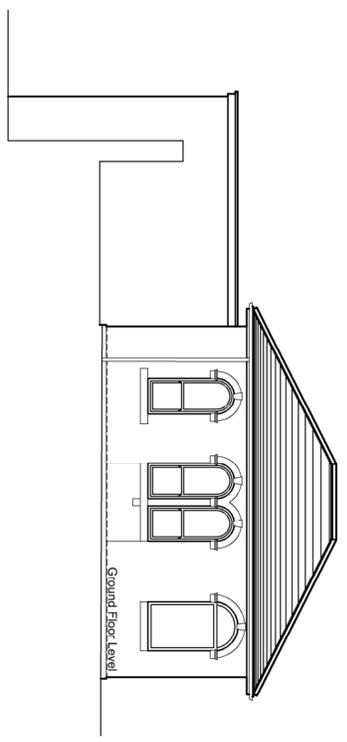

South East (front) Elevation

ARCHITECTURE | PLANNING | DESIGN

Molkin Farm
Brow Lane
Holmfirth
HD9 2RJ
07946872499
paul@paulmatthewsarchitectural.co.uk
www.paulmatthewsarchitectural.co.uk

Company Registration Number: 09899149 – Company
Registered in England and Wales



Project
Extension and Alterations to Existing School Lodge
Building and Erection of Detached Ancillary Office
Building
Location
Spenn Valley High School, Roberttown Lane,
Liversedge, West Yorkshire, WF15 7LX.
Client

Spenn Valley High School

Elevations as Existing

scale 1:100
date 08/2023
sheet size A2
dwg. no. 23/924-5-6/04b