

Malkin Farm
Brow Lane
Holmfirth
HD9 2RJ
07946872499


paul@paulmatthewsarchitectural.co.uk
www.paulmatthewsarchitectural.co.uk

Company Registration Number: 09898149 – Company
Registered in England and Wales

Do not scale from drawing, use figured
dimensions only.

All dimensions must be checked and verified on
site prior to commencement
of works and architect to be notified of any
discrepancies.

The copyright for these drawings remains the
property of Paul MatthewsArchitectural Ltd.
They must not be reproduced in any way without
prior written consent from the originator (Paul
MatthewsArchitecturalLtd).

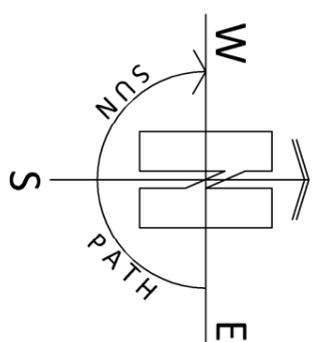

Project
Extension and Alterations to Existing School Lodge
Building and Erection of Detached Ancillary Office
Building

Location
Spenn Valley High School, Roberttown Lane,
Liversedge, West Yorkshire, WF15 7LX.



Client
Spenn Valley High School

Drawing Title/Issue

Proposed Block Plan

scale 1:500 date 08/2023 sheet size A3 dwg. no. 23/924-5-6/07b

1:500

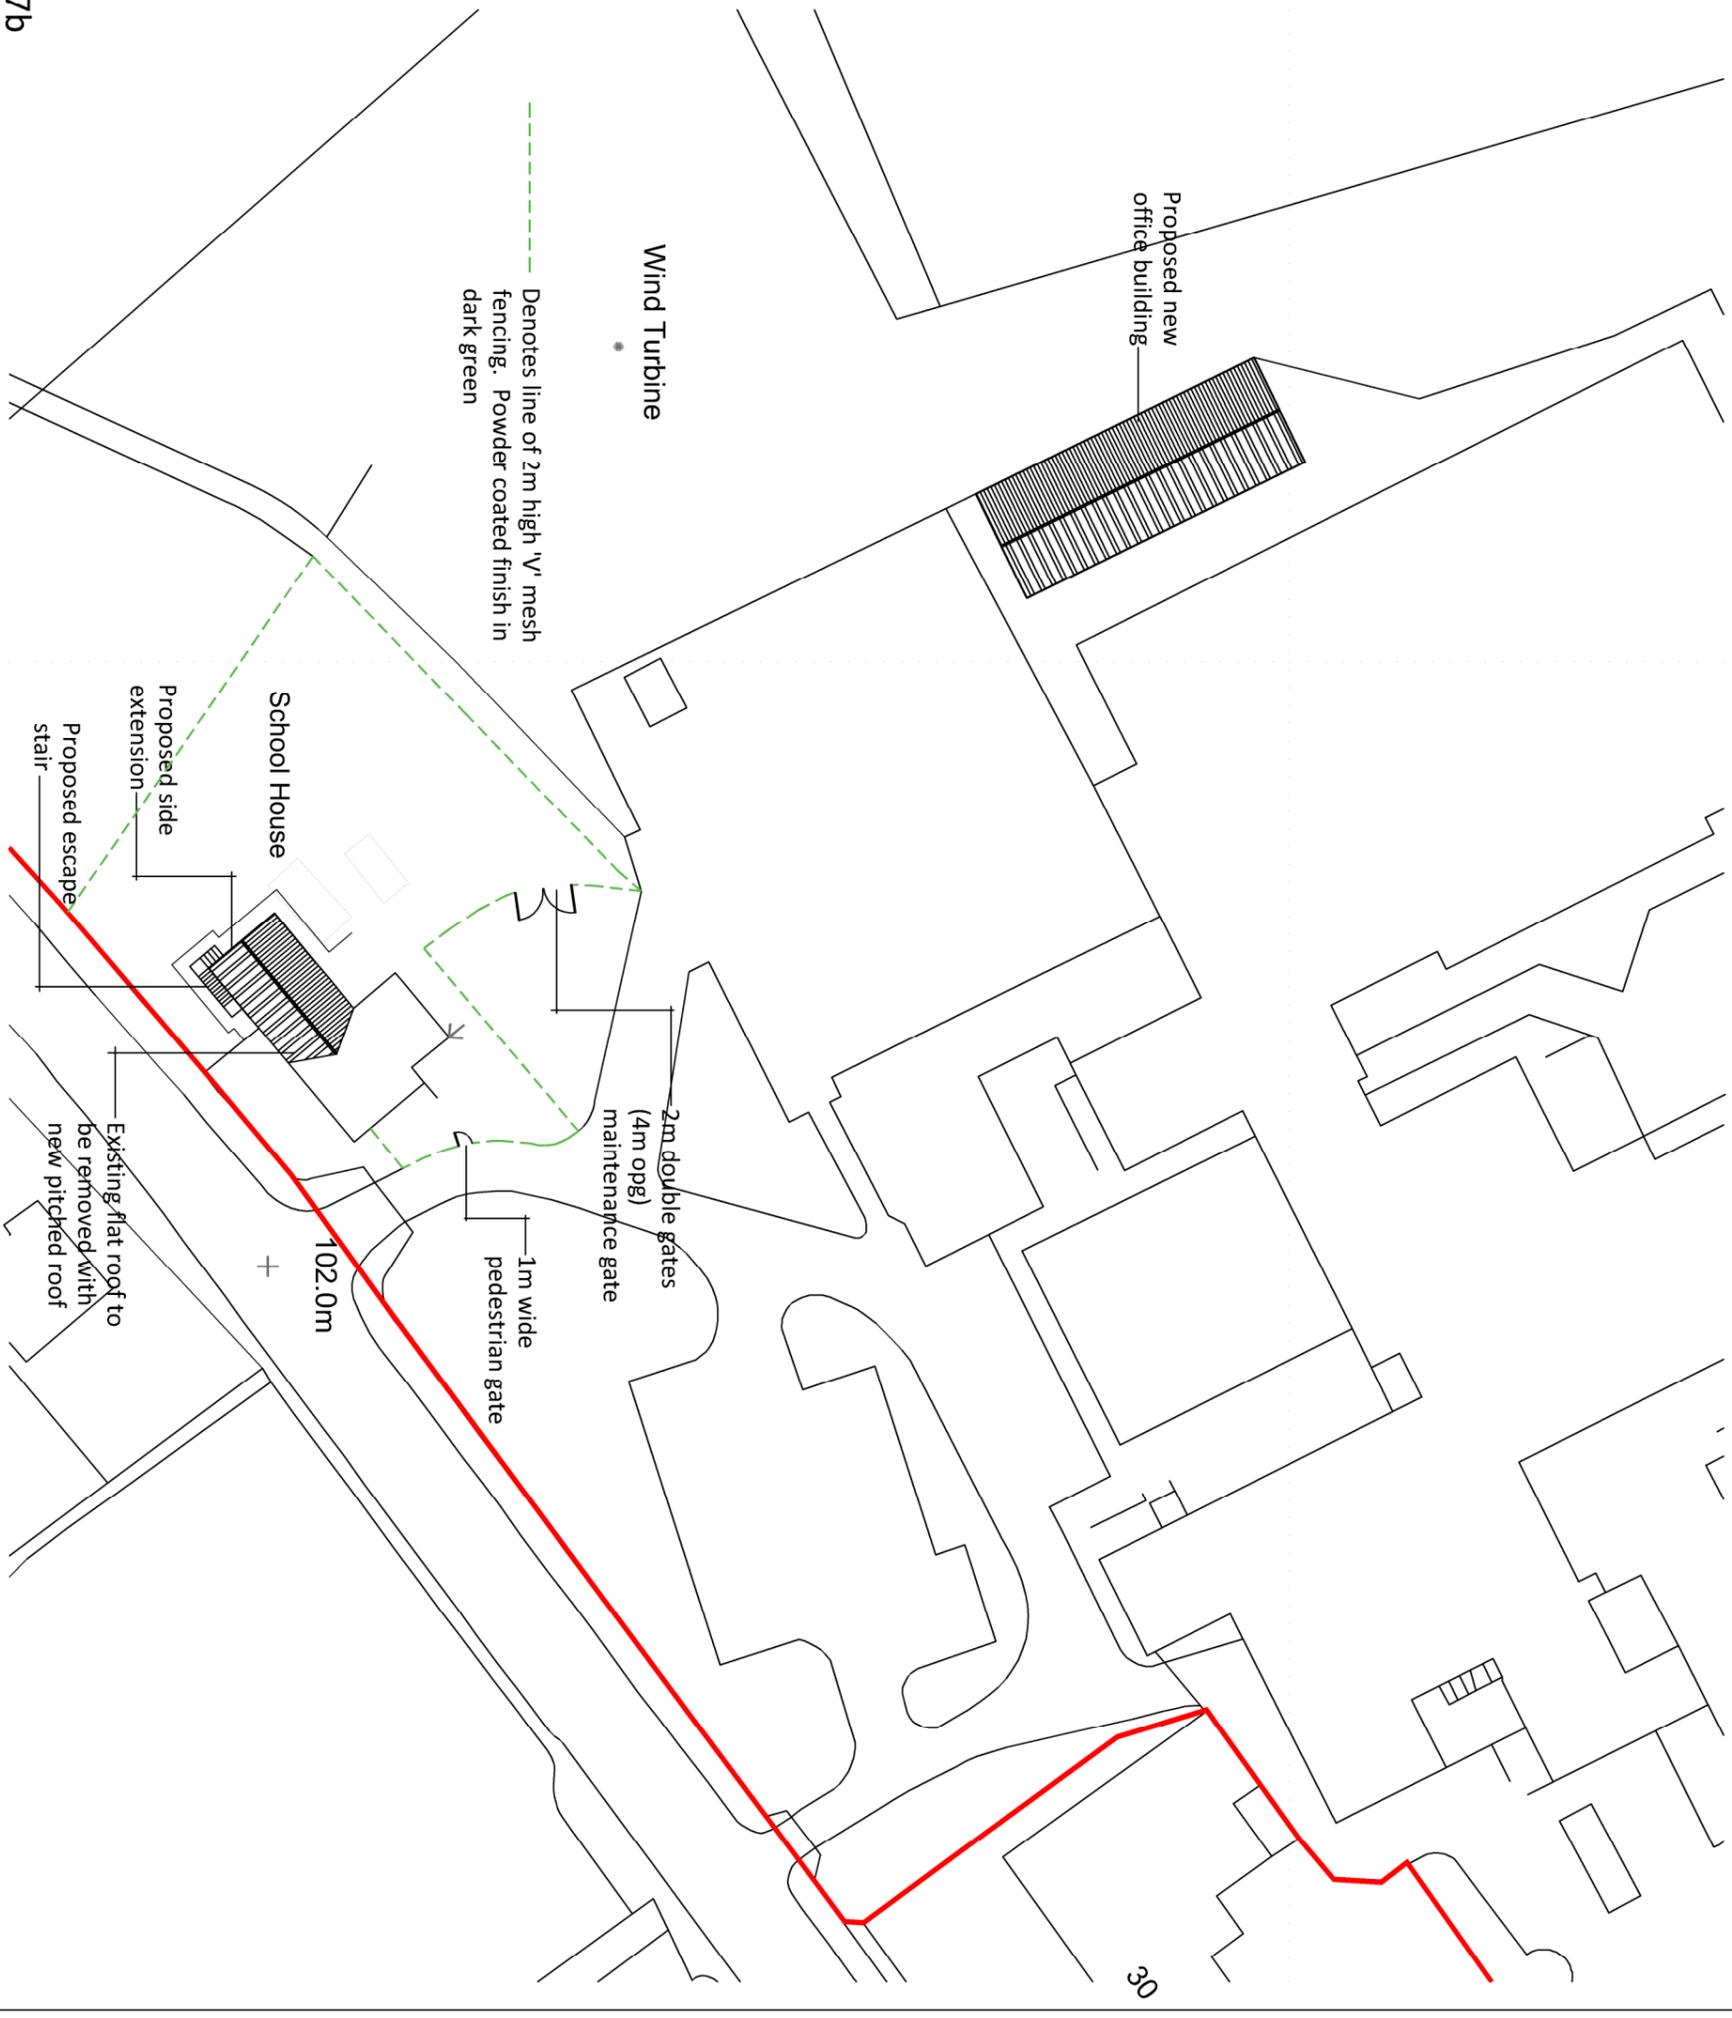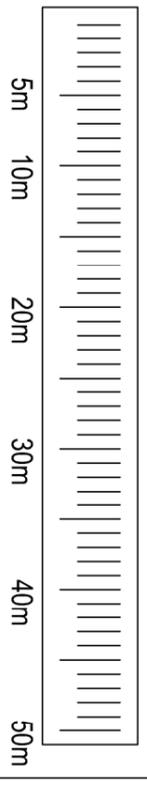

Denotes line of 2m high 'V' mesh
fencing. Powder coated finish in
dark green