

KEY	
Ⓢ	Smoke alarm – mains powered and interconnected
Ⓜ	Heat alarm – mains powered and interconnected
SG	Safety Glass
Obs	Obscure Glazing
E	Extract Fan
F	Flue
SVP	Soil & Vent pipe
RWP	Rain water pipe
B.I.G	Back inlet gully
E/W	Escape Window
●	FD30 Fire door
Ⓜ	Mechanical Extract Fan

ARCHITECTURE | PLANNING | DESIGN

Molkin Farm
 Brow Lane
 Holmfirth
 HD9 2RJ
 07946872499
 paul@paulmatthewsarchitectural.co.uk
 www.paulmatthewsarchitectural.co.uk

Company Registration Number: 09899149 – Company Registered in England and Wales



Project
 Extension and Alterations to Existing School Lodge Building and Erection of Detached Ancillary Office Building

Location
 Spenn Valley High School, Roberttown Lane, Liversedge, West Yorkshire, WF15 7LX.


Client
 Spenn Valley High School

Drawing Title/Issue


Working Drawing Elevations

scale 1:100 date 08/2023 sheet size A2 dwg. no. 23/924-5-6/10b


North West (rear) Elevation

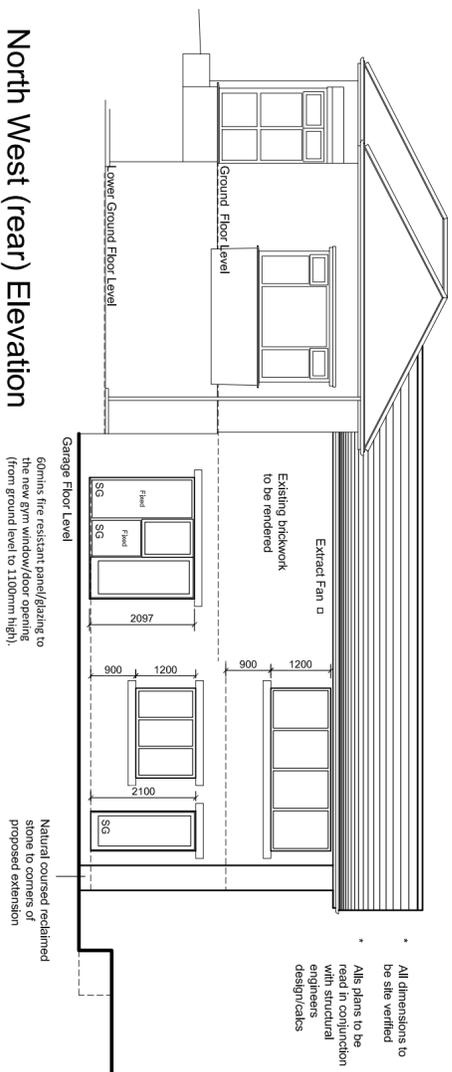


North East (side) Elevation

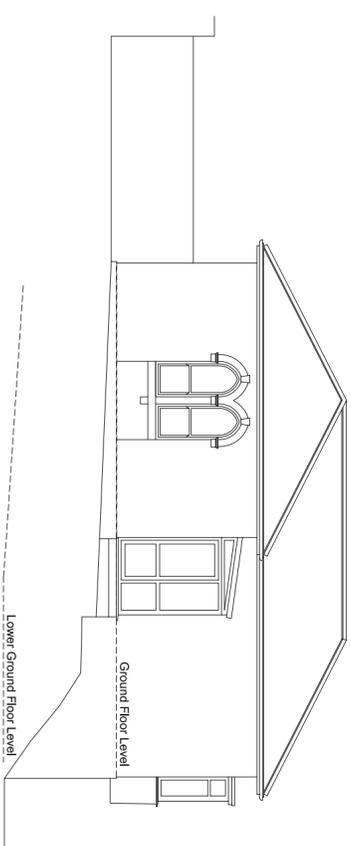

South West (side) Elevation

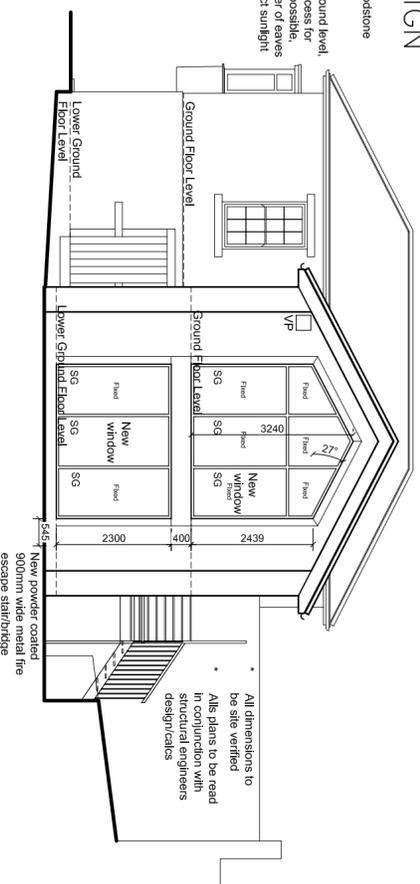

South East (front) Elevation

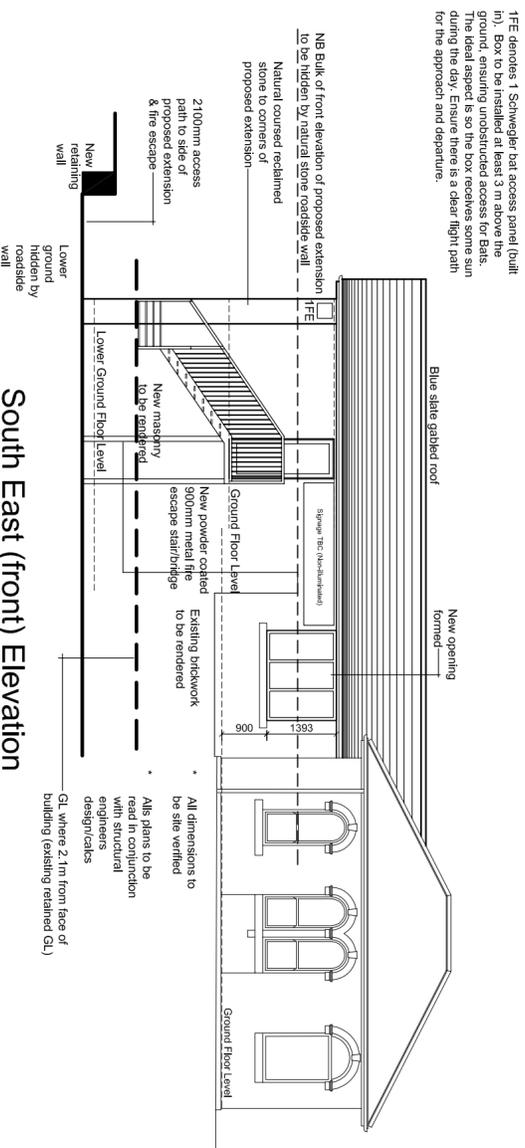

1:100

