


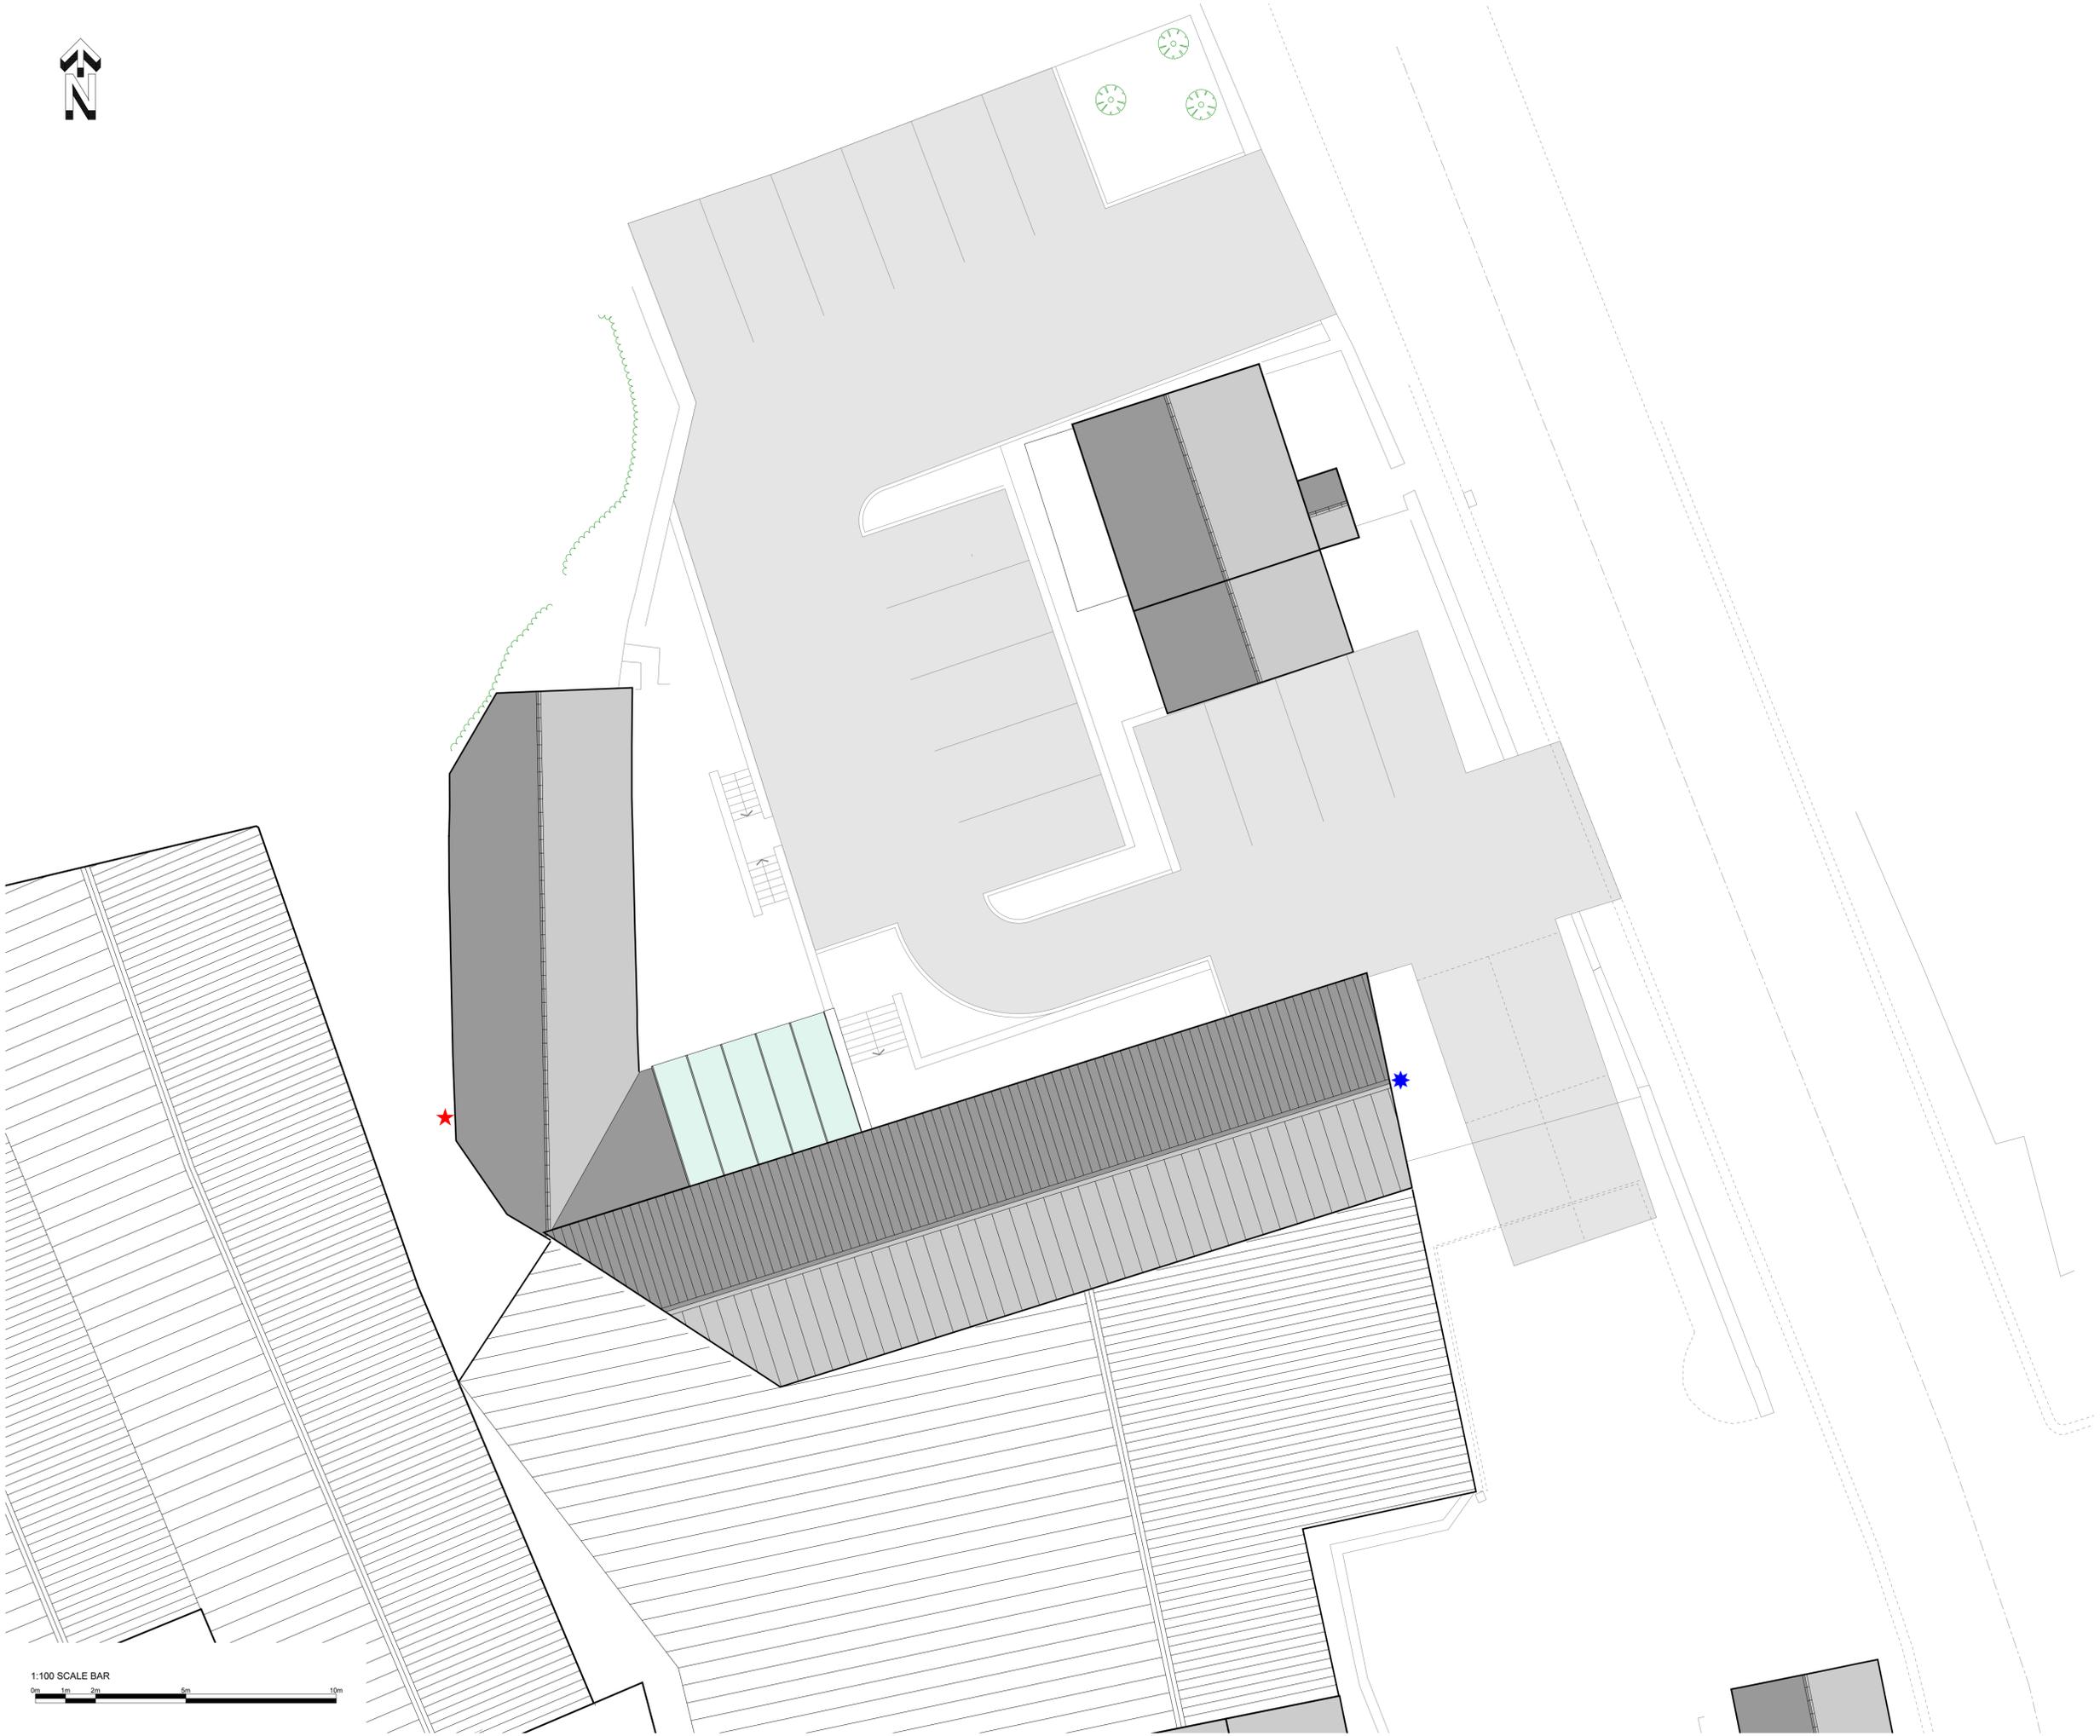

- ★ 1No. INTEGRATED BAT BOX
IBSTOCK ENCLOSED BAT BOX 'C'
OR SUITABLE ALTERNATIVE
- ★ 1No. INTEGRAL SWIFT BOX
VIVARA PRO WOODSTONE SWIFT BOX
OR SUITABLE ALTERNATIVE



CLIENT
COGRI GROUP LTD

PROJECT
DENE HOUSE, NORTH ROAD, KIRKBURTON

DRAWING TITLE
PROPOSED BAT & SWIFT BOX PLAN

| JOB NO | DRG NO | REV | SCALE @ A1 | DATE |
|-----------------|--------|-----|------------|----------|
| WHPR 23-0046 | 09 | - | 1:100 | 22 05 24 |

This drawing is the property and copyright of WHP Residential Ltd, Shepley, Huddersfield
Tel: 01484 602377, Fax: 01484 602323, email: enquiries@walthornstall.co.uk
and must not be amended or reproduced without written consent.
Do not scale. Use only figured dimensions, and report any anomalies.