


1 : 50
02 SECOND FLOOR LEVEL

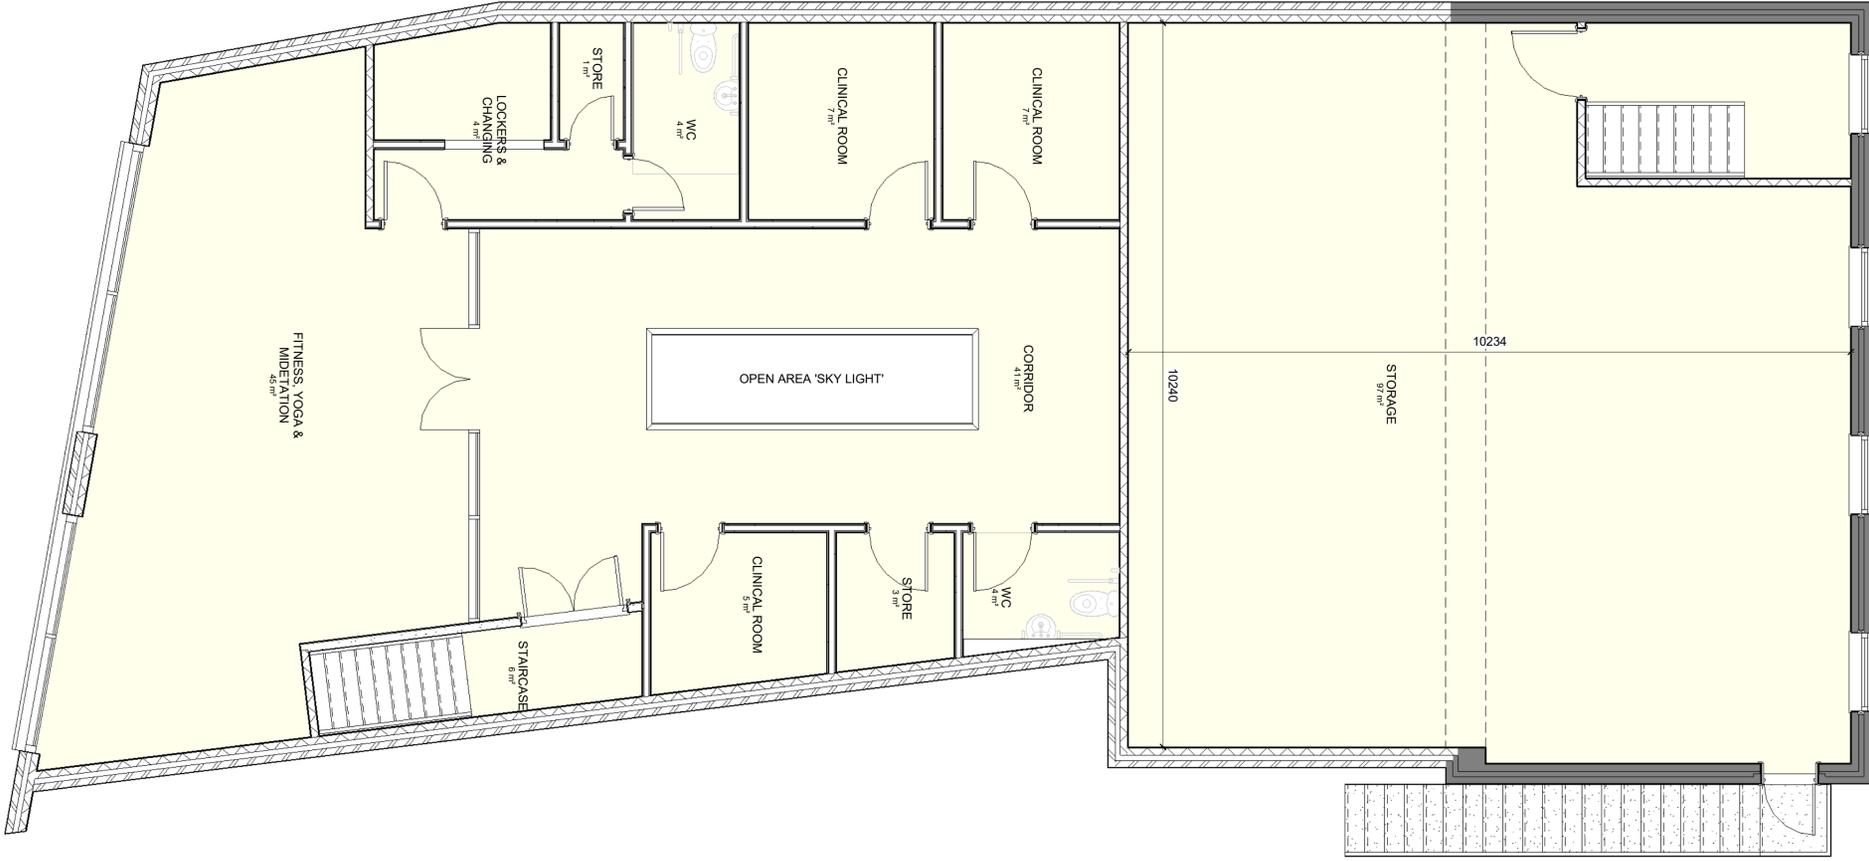

General
Drawings prepared for local authority. Any electrical, heating installation, joinery items, finishes, and fittings to be instructed by the client. The clients are to satisfy themselves that any bonded private or public services will not affect the proposal. These drawings have been prepared on the understanding that work will not commence on site prior to the granting of planning permission and building reg approval. All drawings are copyrights and may not be used in conjunction with other projects.

CDM REG 2015
These drawings have been prepared on the understanding that work will not commence on site prior to the granting of planning permission and building Reg approval. At this point the designers work is complete, hence the designer of this drawing will not be acting as the principle designer in terms of health and safety. Under the new regulations, both the client and the building contractor will have health and safety responsibilities and will need to prepare a construction phase plan for the scheme. The construction phase plan for the scheme should include risk assessment and method statements for elements of the works such as excavations, burial services, risk of electrocution, working at height, lifting and handling, etc. should you require guidance, please see HSE website.

Rev	Description	Date

STATUS: PLANNING
PURPOSE OF ISSUE: PLANNING

AK For Enquiries:-
 Khuram - 07878975415
 Anzar - 07495282331
 Email - ak.ids@hotmail.com

PROJECT
 26 Market St, Cleckheaton BD195AJ

TITLE
 PROPOSED DRAWING SECOND FLOOR

CLIENT
 ROWLAND PHARMACY

DRAWN BY AG	CHECKED BY -	DATE 25/09/23
SCALE (@ A1) 1 : 50	PROJECT NUMBER 820	
DRAWING NUMBER A102	REV	