

TITLE PHASE 2 (YEARS 5 TO 10)
CROSS-SECTIONS

CLIENT WINDY RIDGE RECYCLING LTD
CARTWORTH MOOR ROAD,
HOLMFIRTH, HUDDERSFIELD HD9 2RL

SITE WINDY RIDGE QUARRY
CARTWORTH MOOR ROAD, HOLMFIRTH

DATE 15/11/2022 DRAWN BY CJB CHECKED BY CJB


DRAWING NO 10193A/06A P2 SCALE 1:1000 @ A3

REV	AMENDMENT	DATE
A	Revise Excavation Depth	27/09/2023


This drawing and the information contained therein is issued in confidence and is the copyright of MWP Planning. Disclosure of this information to third parties without permission is forbidden as is copying or replication.

LEGEND


-  Area to be Excavated
-  Area Infilled

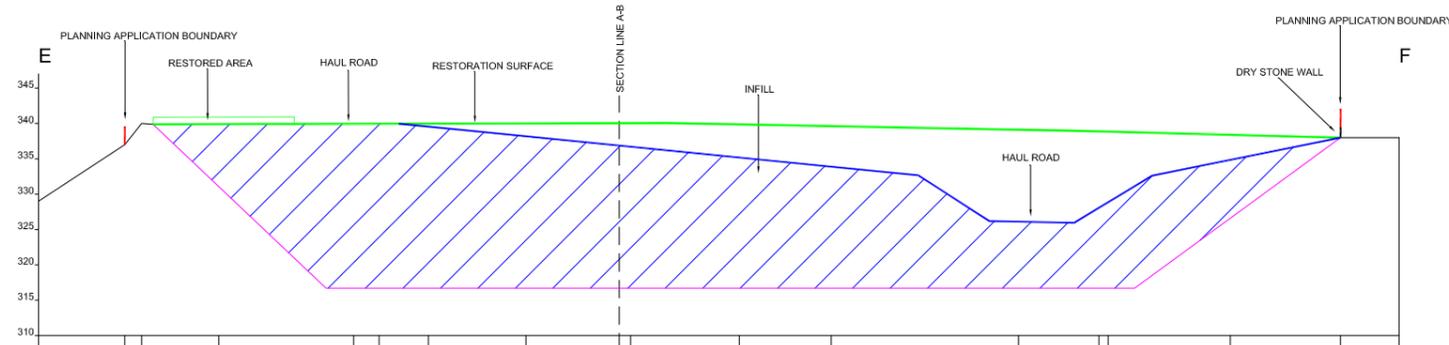

SECTION E-F

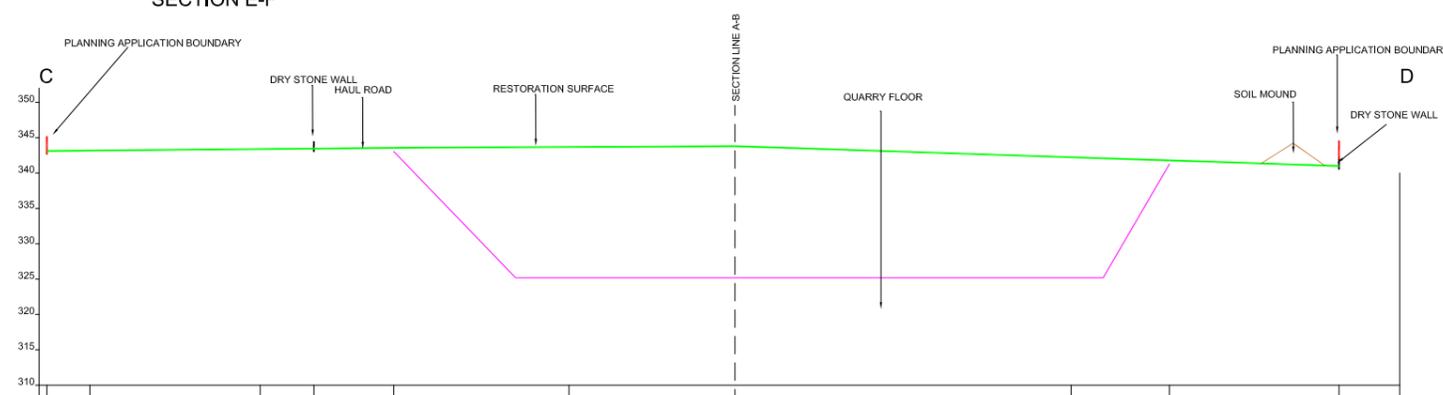

SECTION C-D

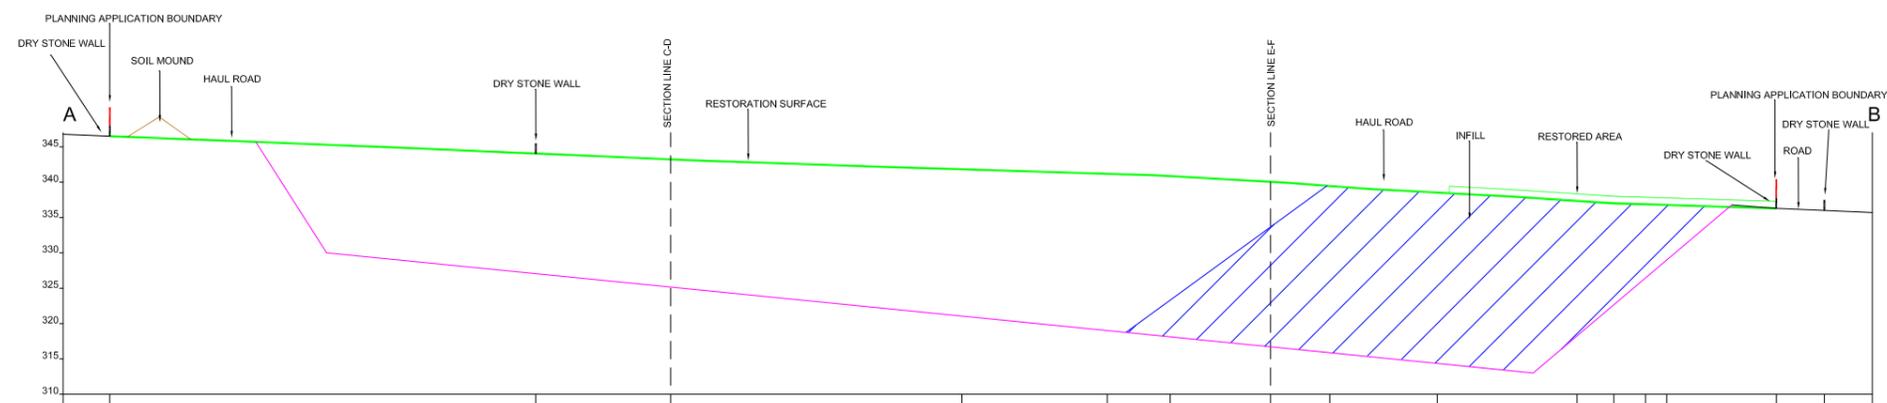

SECTION A-B