


# NOTES

This drawing is to be read in conjunction with "Mirfield flood map".

————— OLD EVA ALIGNMENT

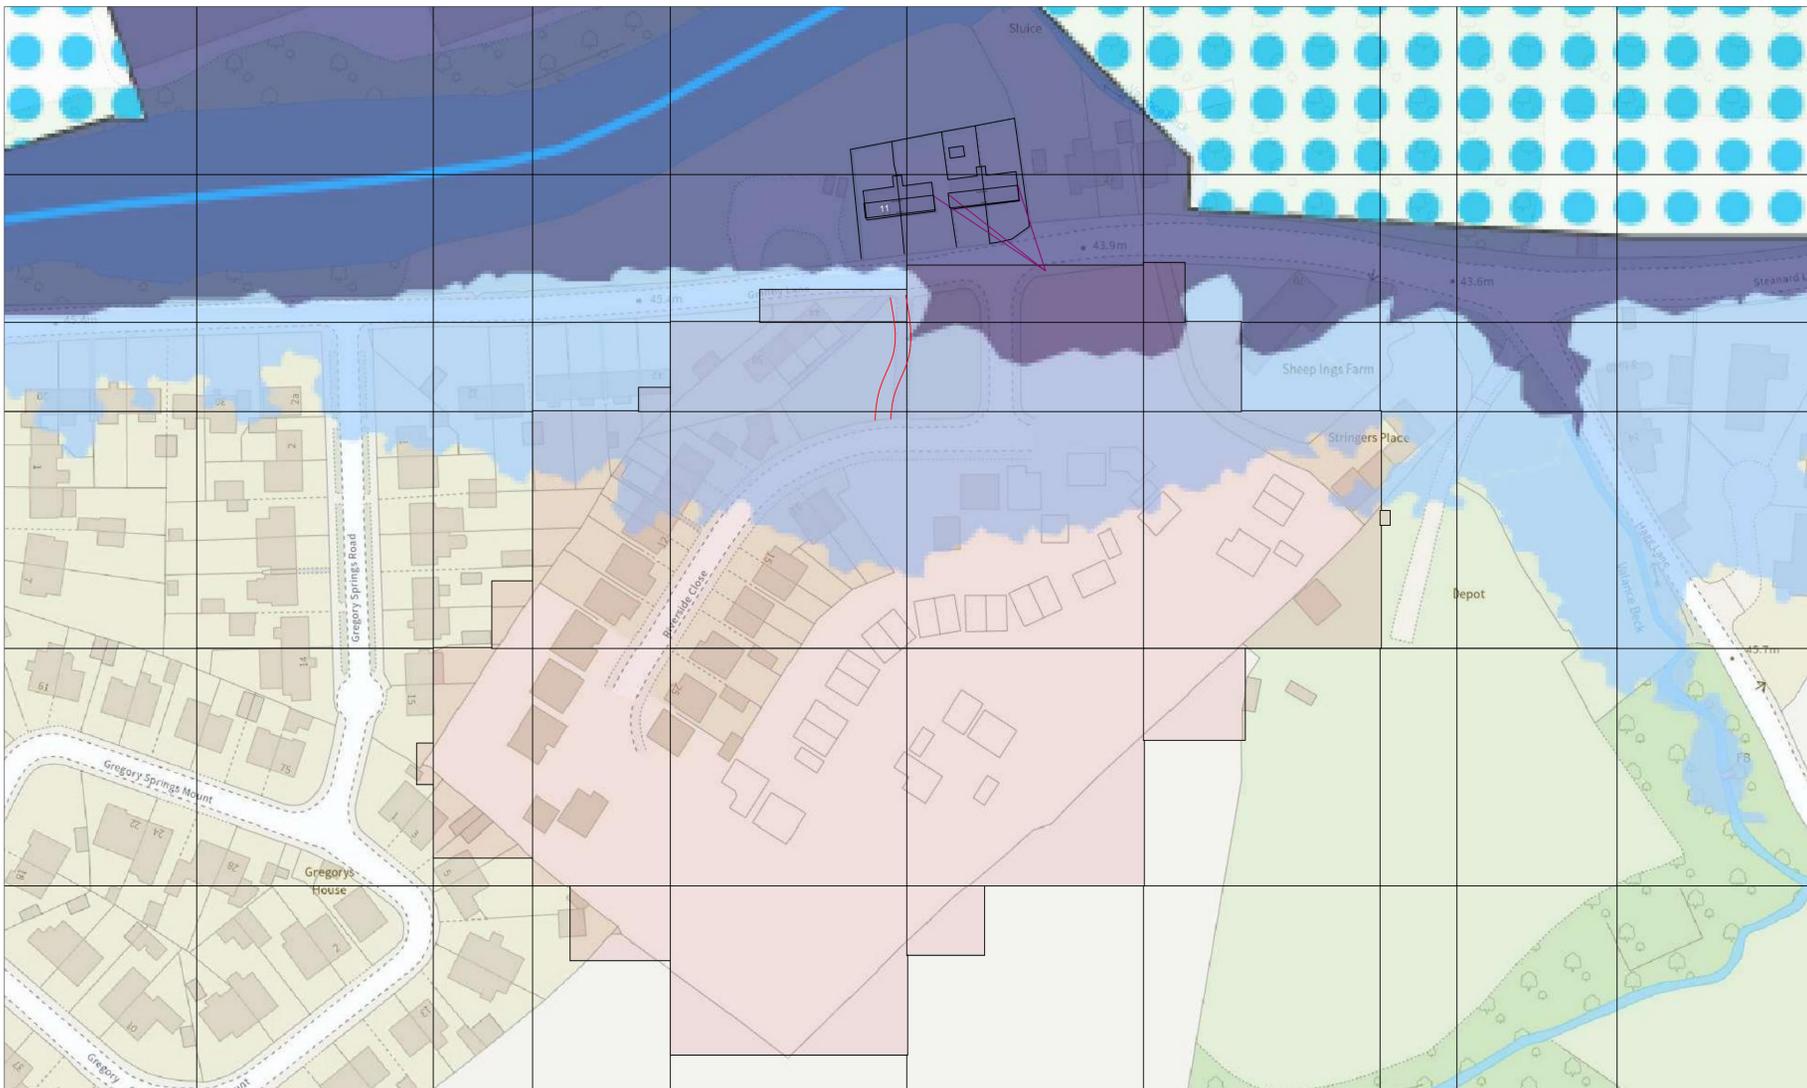

Rev	Description	Drawn	Date

**miller homes**  
 Miller Homes Ltd - Yorkshire  
 Lapwing House  
 Peel Avenue, Calder Park  
 Wakefield  
 West Yorkshire, WF2 7UA  
 Telephone 0870 336 4600  
 Fax 0870 336 4602  
 www.millerhomes.co.uk

Project Title  
**GRANNY LANE  
 MIRFIELD**

Drawing Title  
**FLOOD ZONE  
 OVERLAY**

Scale	Drawn By	Checked By	Authorised By
	Date	Date	Date

Original Sheet Size A1