
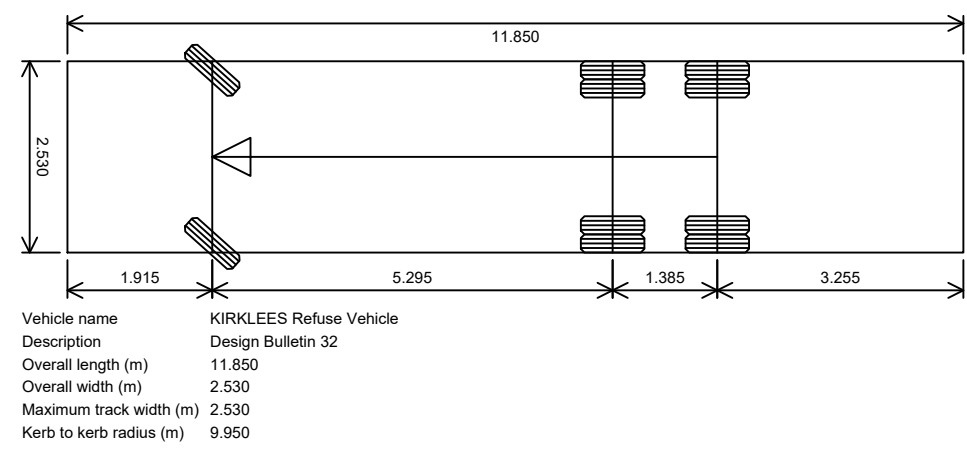
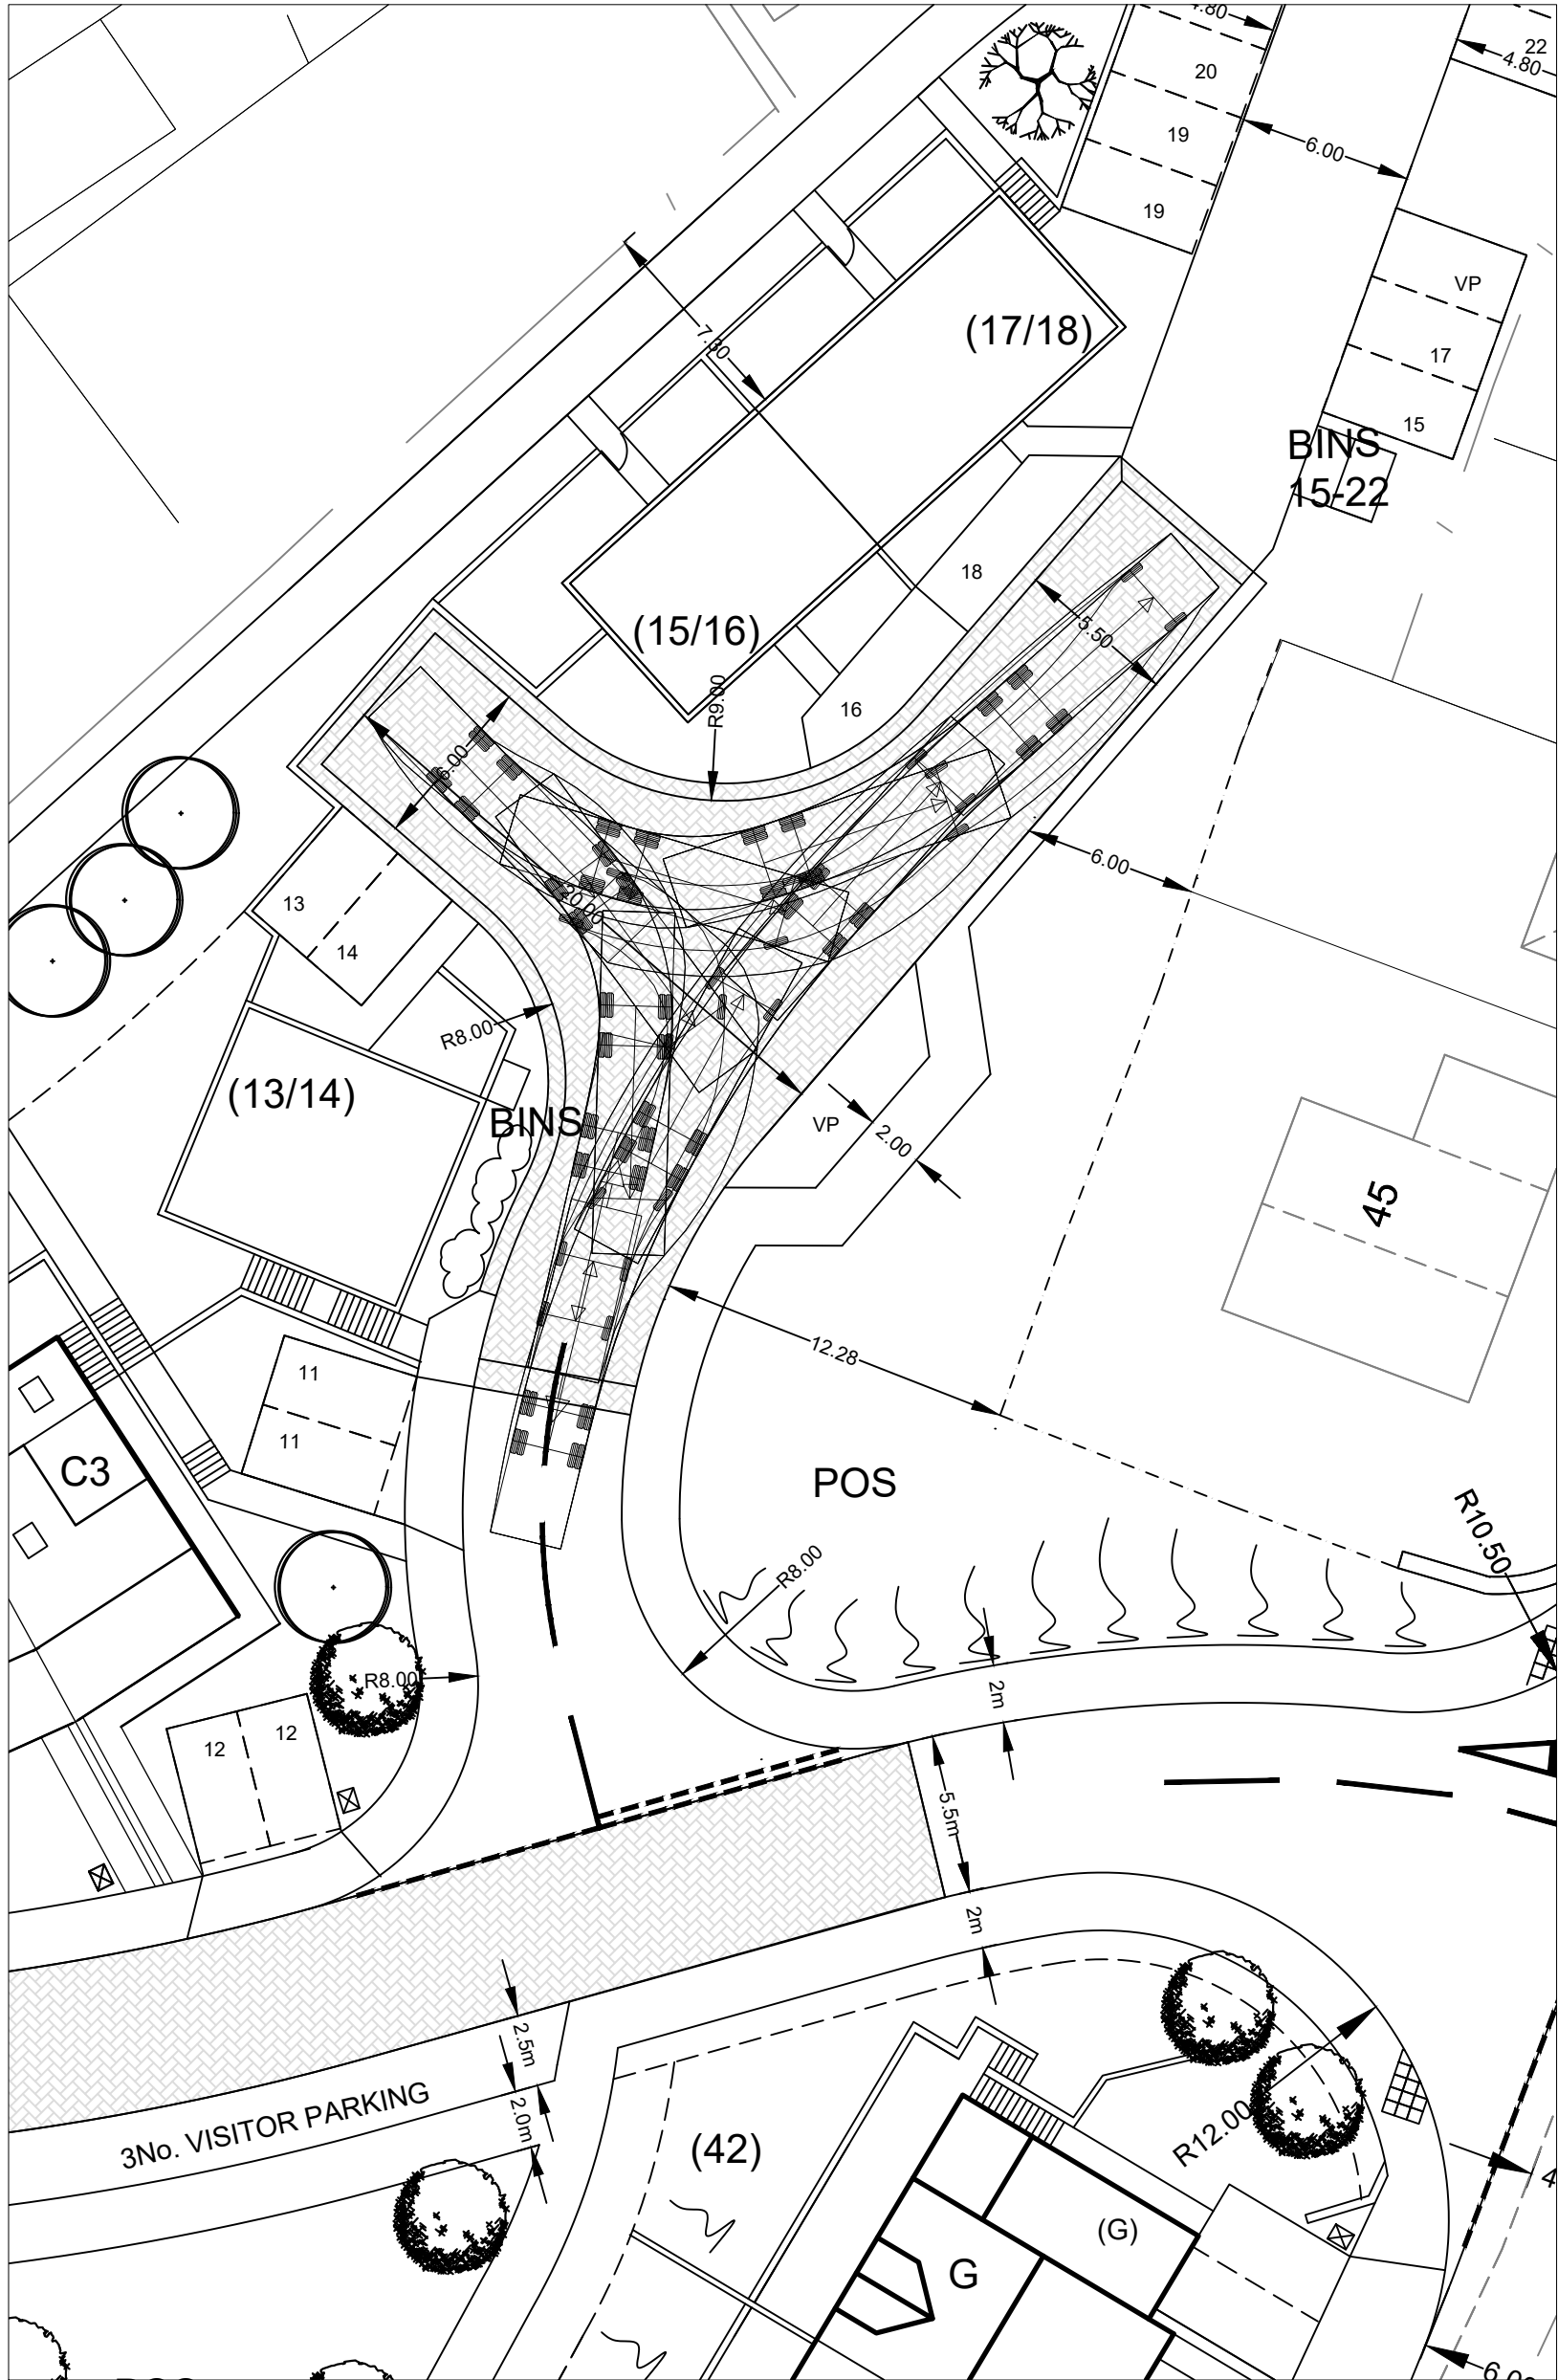
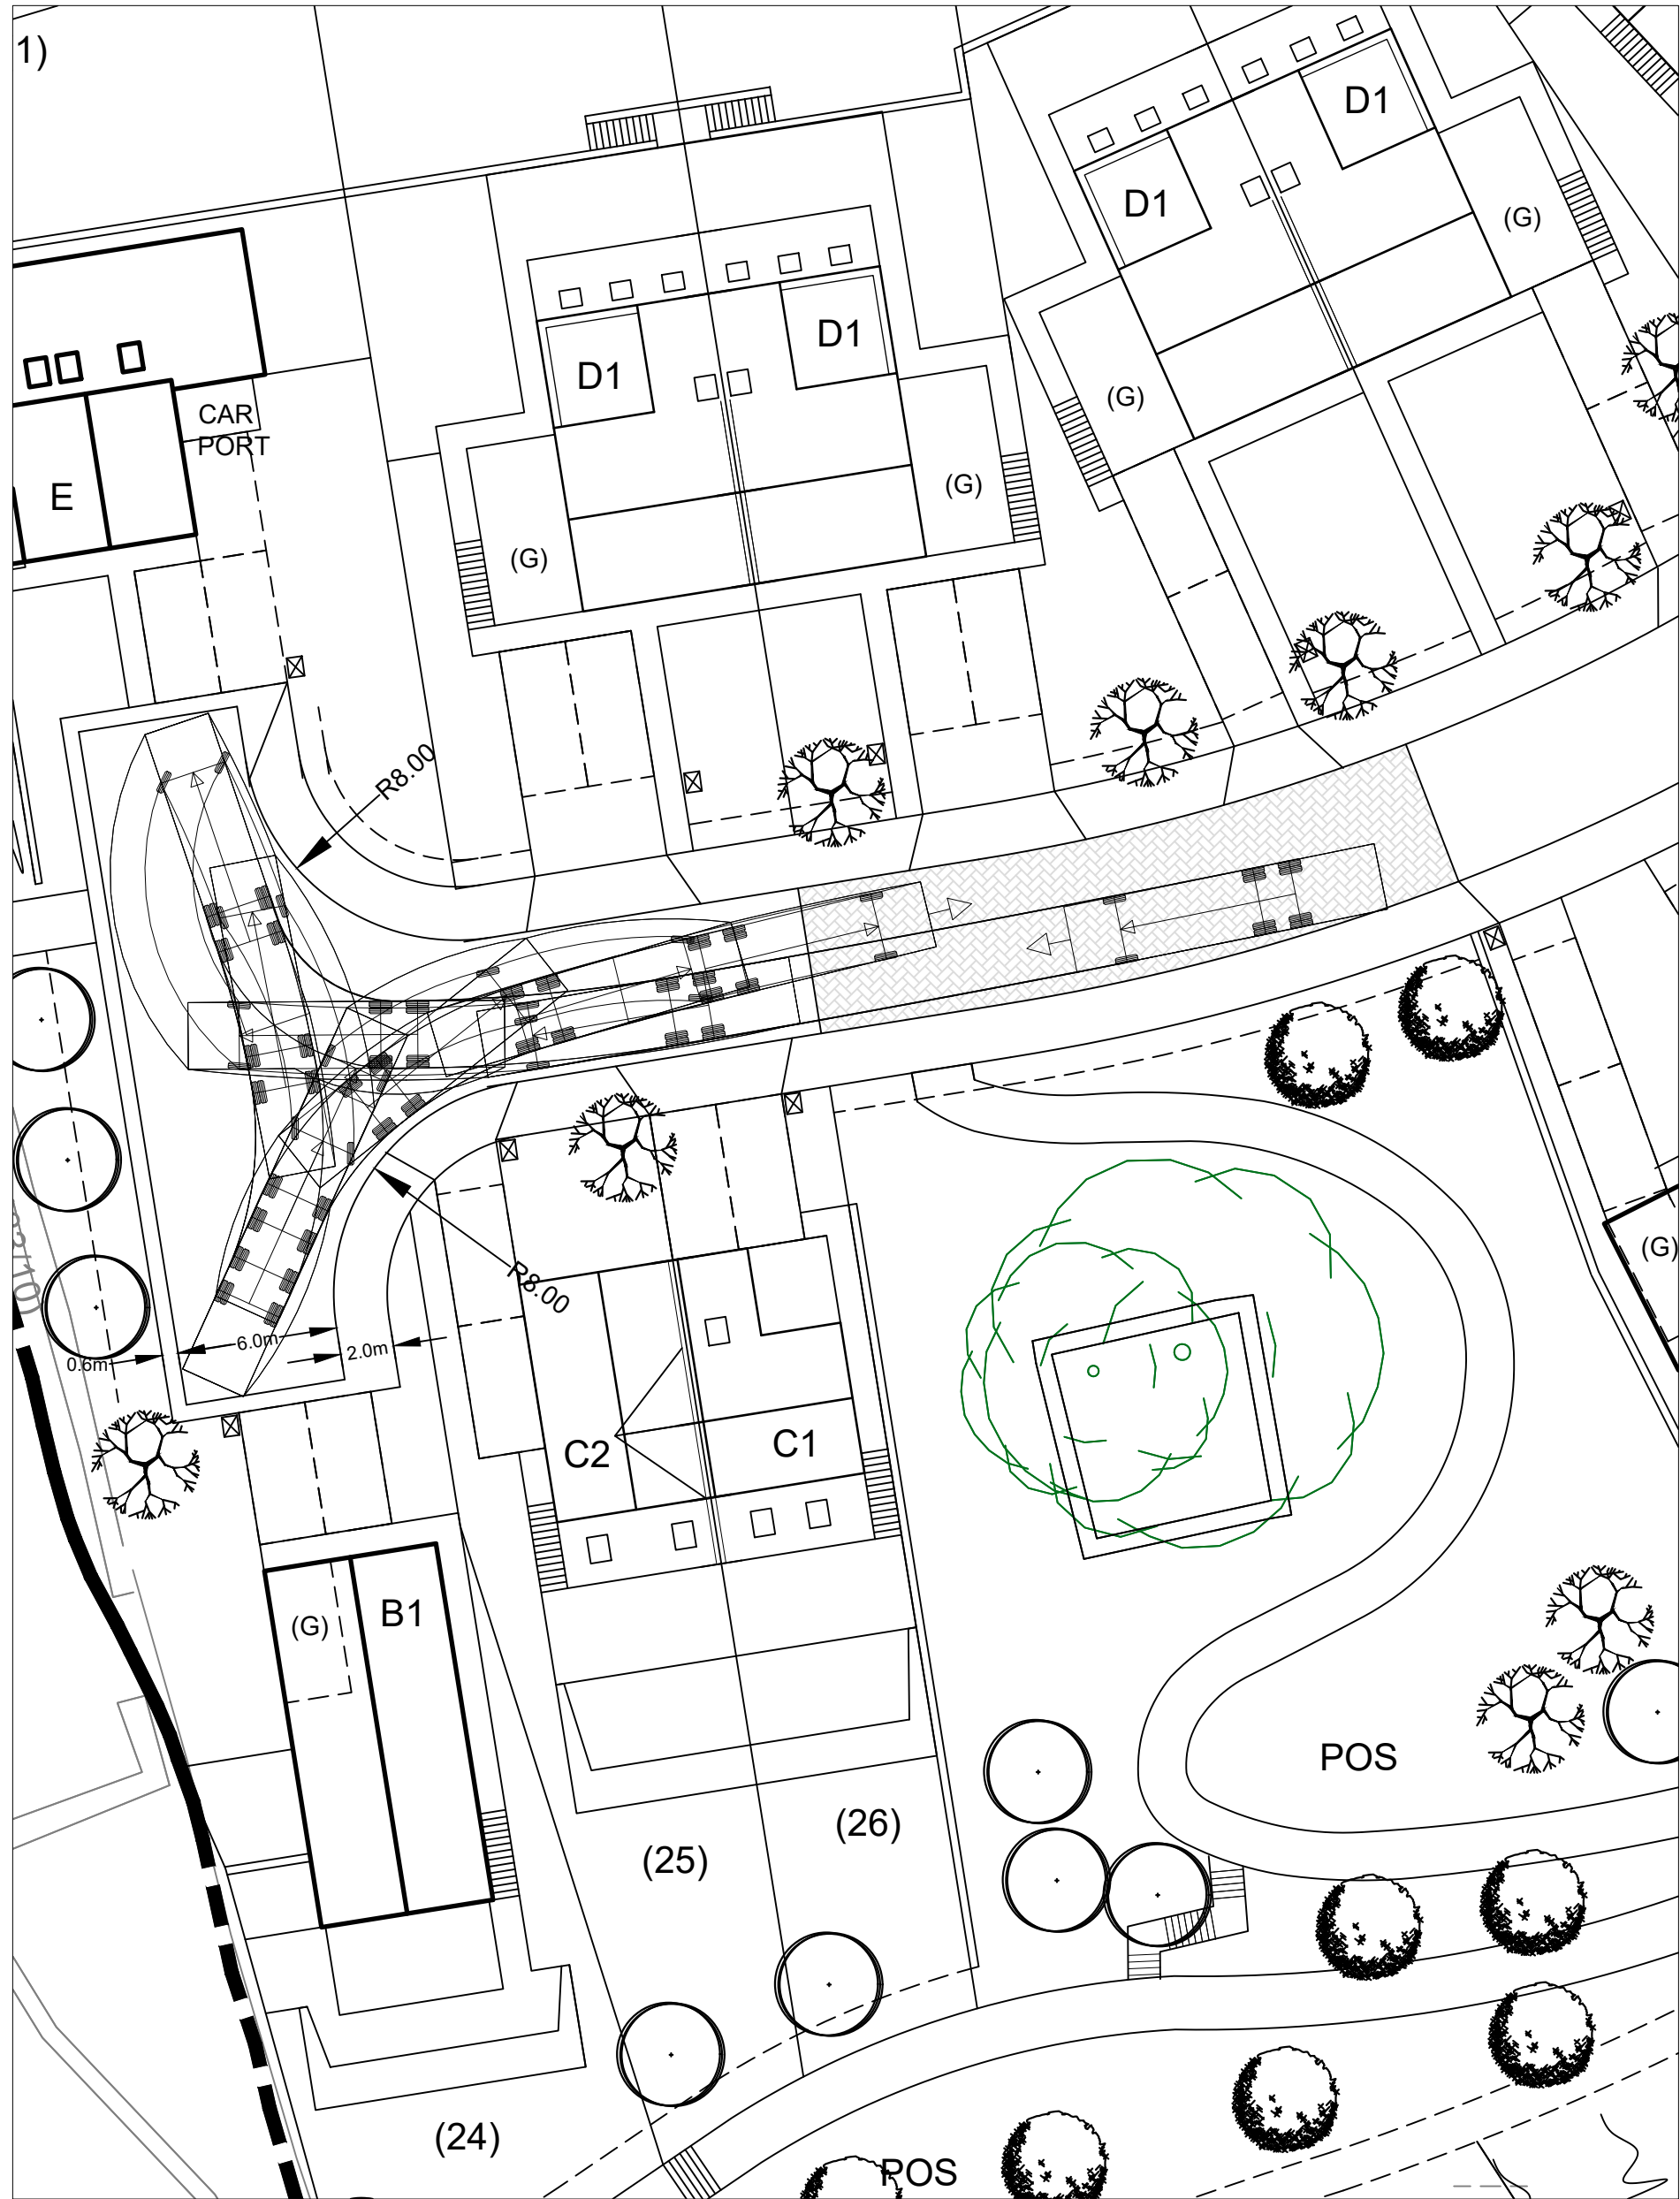
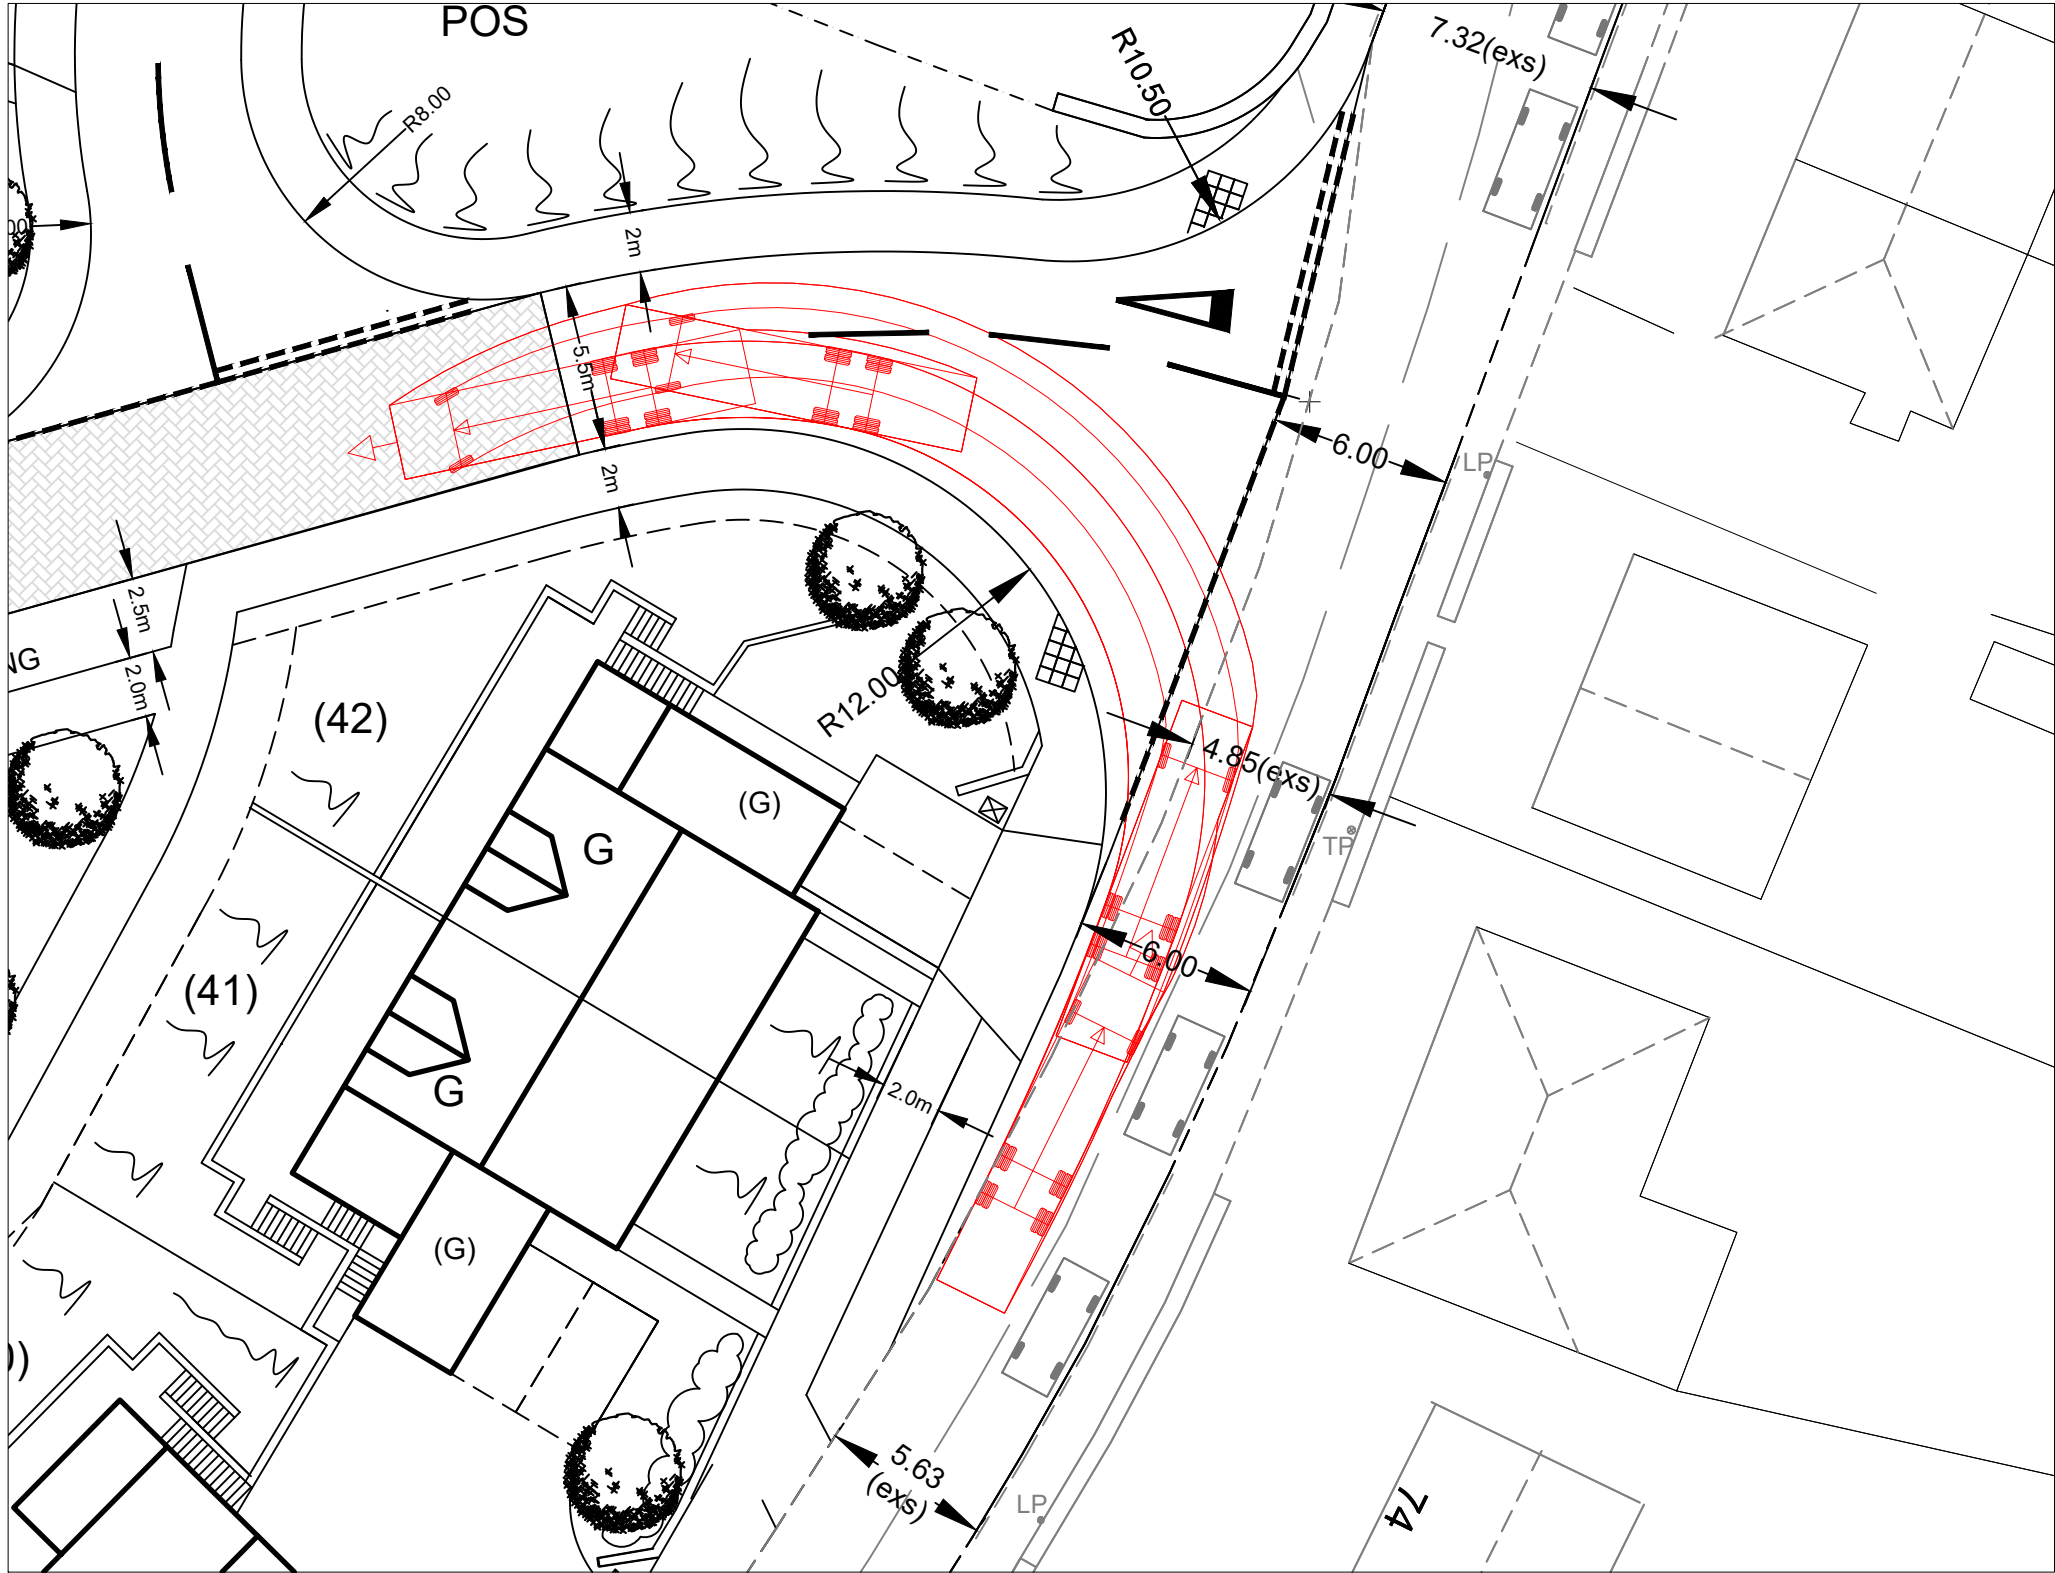
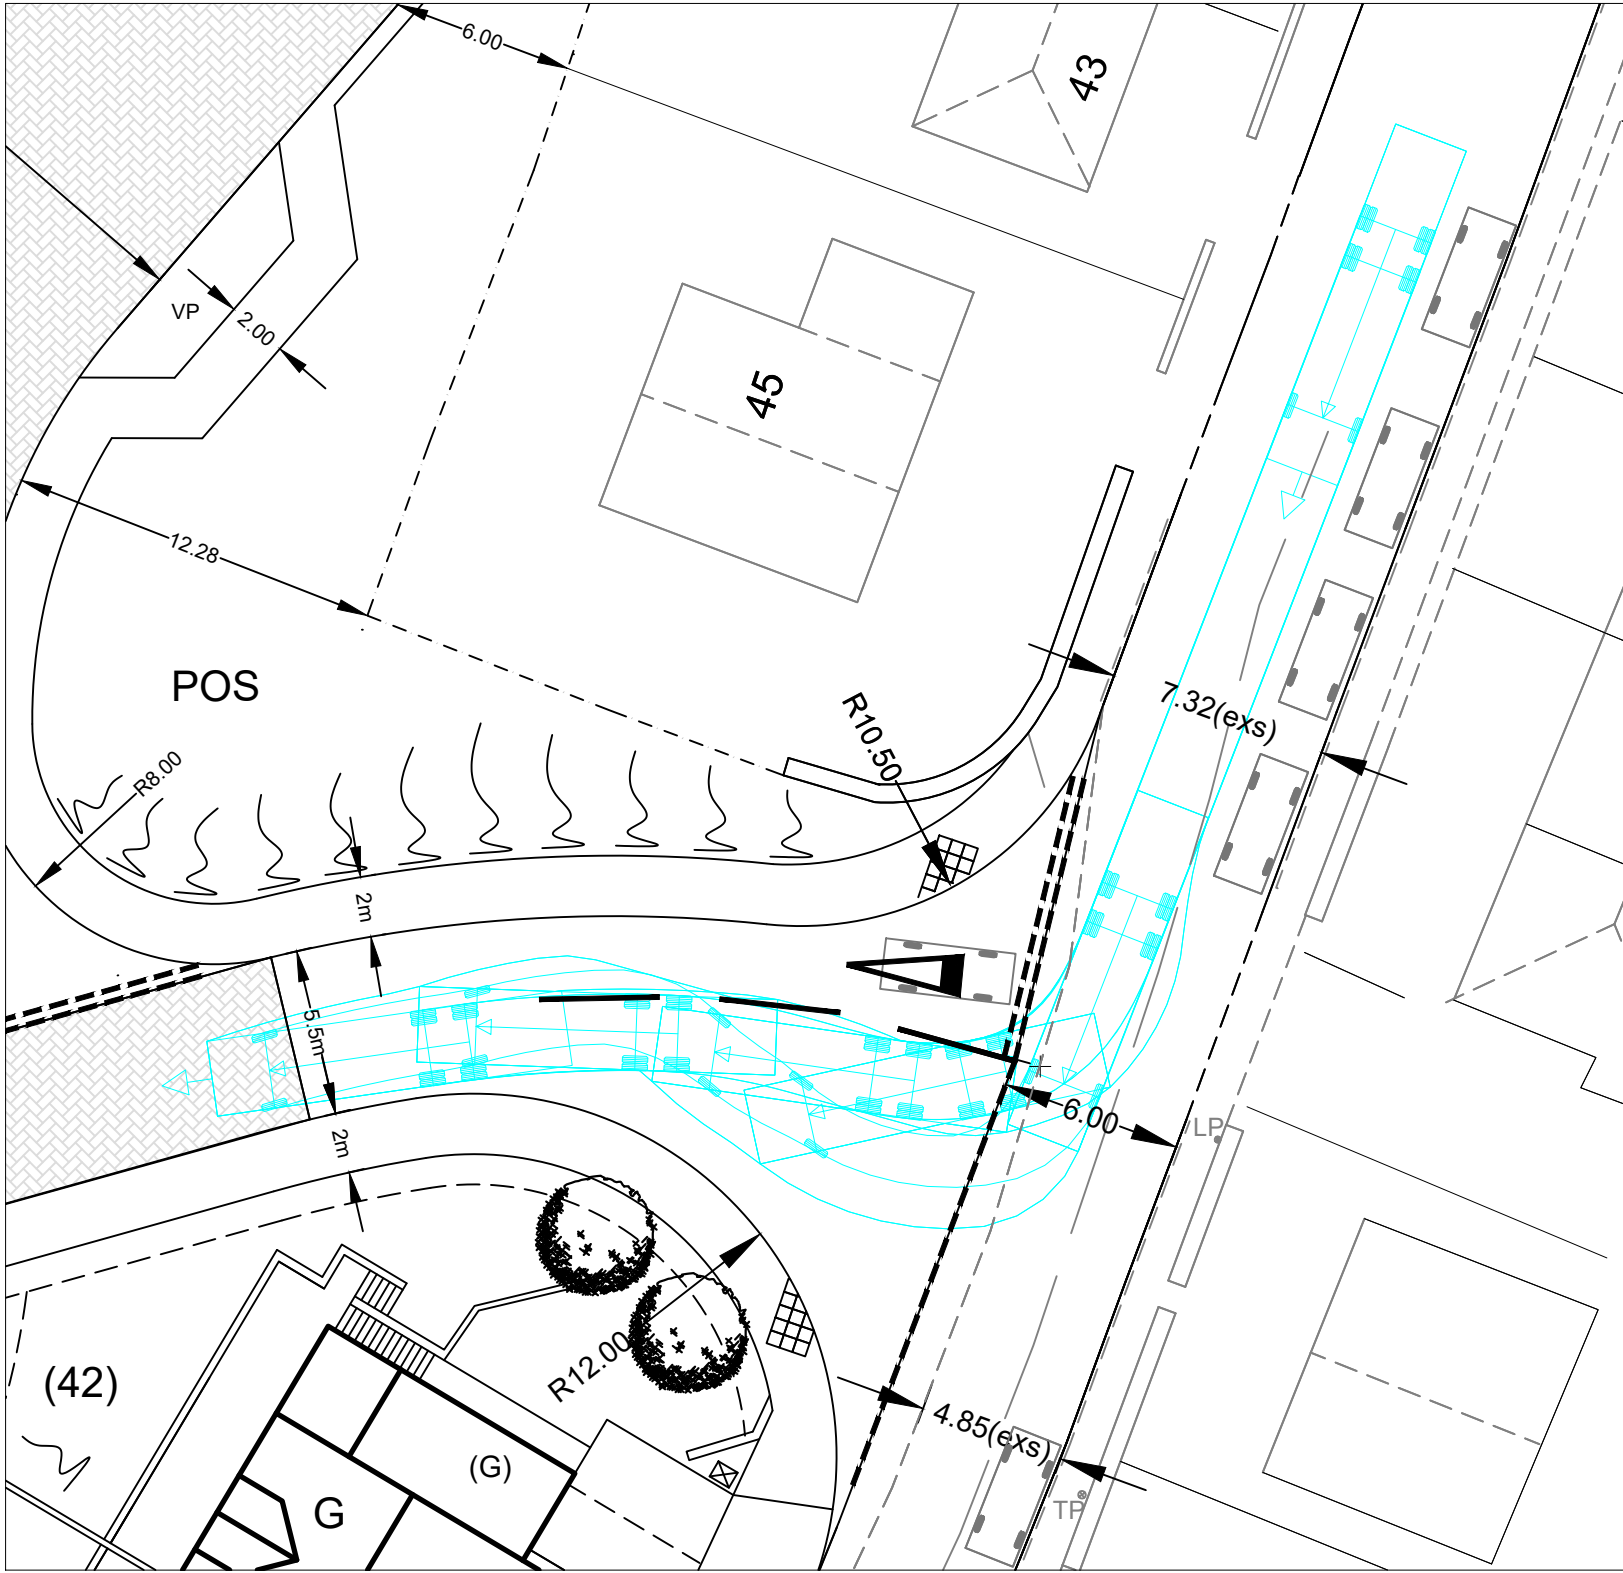


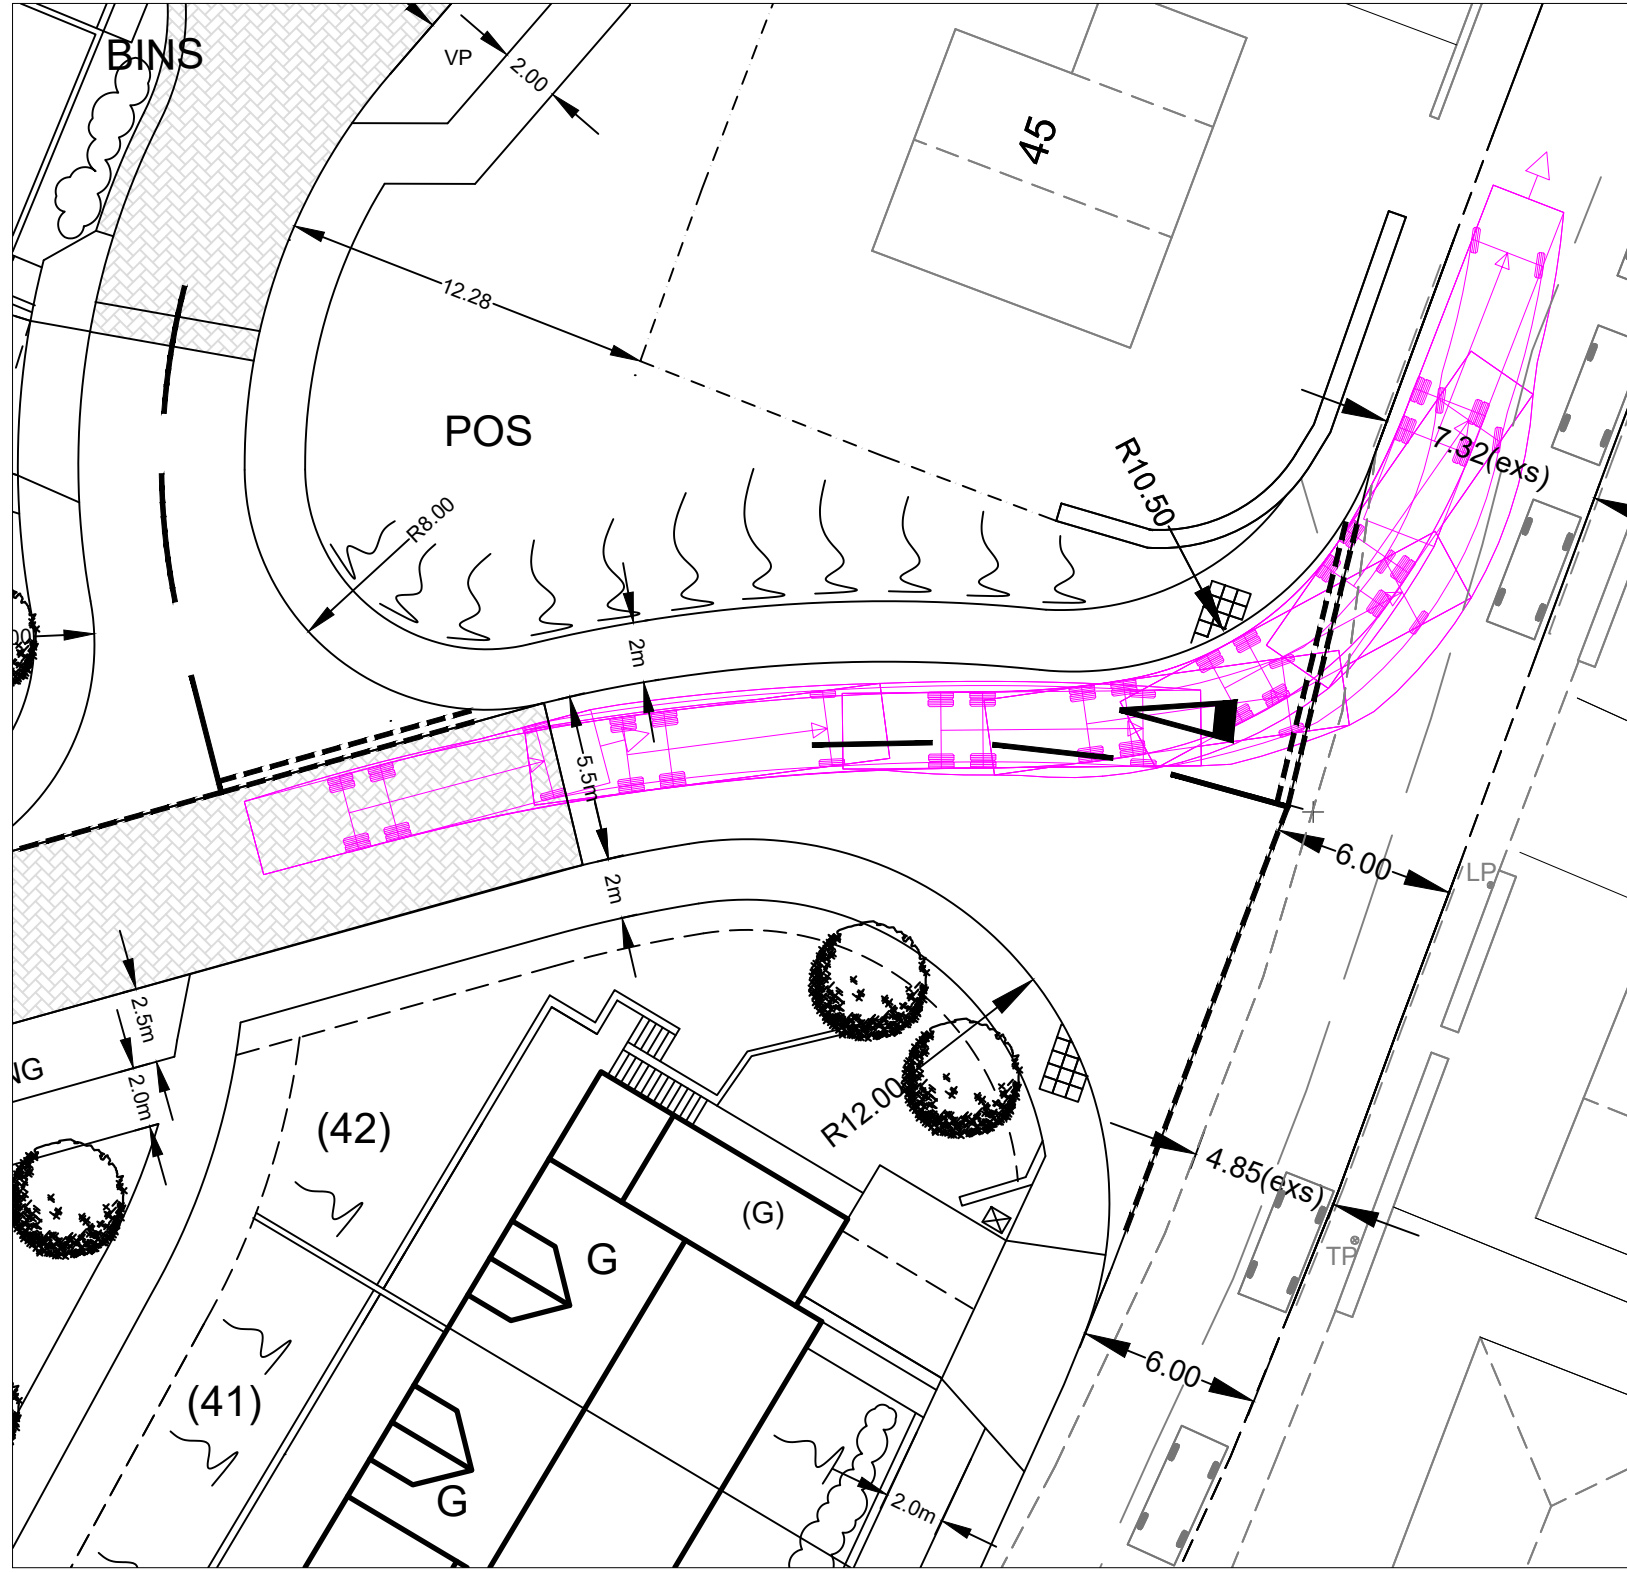

Rev H Update to suit latest planning layout Rev N. 23.01.23 HH
Rev G Site entrance radii amended as per Kirklees request. Tracking updated to suit. 05.12.22 HH
Rev F Tracking amended at site entrance to suit Kirklees requirements. 23.11.22 HH
Rev E Road 2/2A and site entrance amended to suit Kirklees comments. 22.11.22 HH
Rev D Site entrance amended to suit Kirklees comments. Road 2/2A amended. 22.11.22 HH
Rev C Road 1A widened & Road 2A lengthened to suit tracking requirements. 18.11.22 HH
Lingards Road widened and site junction radii amended to suit highway comments. 21.07.22 HH
Rev B Road 1A amended to suit Kirklees comments 21.07.22 HH
Rev A Site entrance radii increased to suit highway comments 21.07.22 HH

Haigh Huddleston & Associates
Civil Structural Engineering Consultants

Firth Buildings, 99 - 101 Leeds Rd, Dewsbury, WF12 7BU t 01924 464342 f 01924 450662
e trevor.haigh@haighhuddleston.co.uk

Client
SB HOMES

Project
LINGARD ROAD, SLAITHWAITE

Detail
VEHICLE TRACKING ANALYSIS PLAN

Dwn HH Chkd Date JUN-22 Scale 1:250@A1 Dwg No. E19/7567/034H