
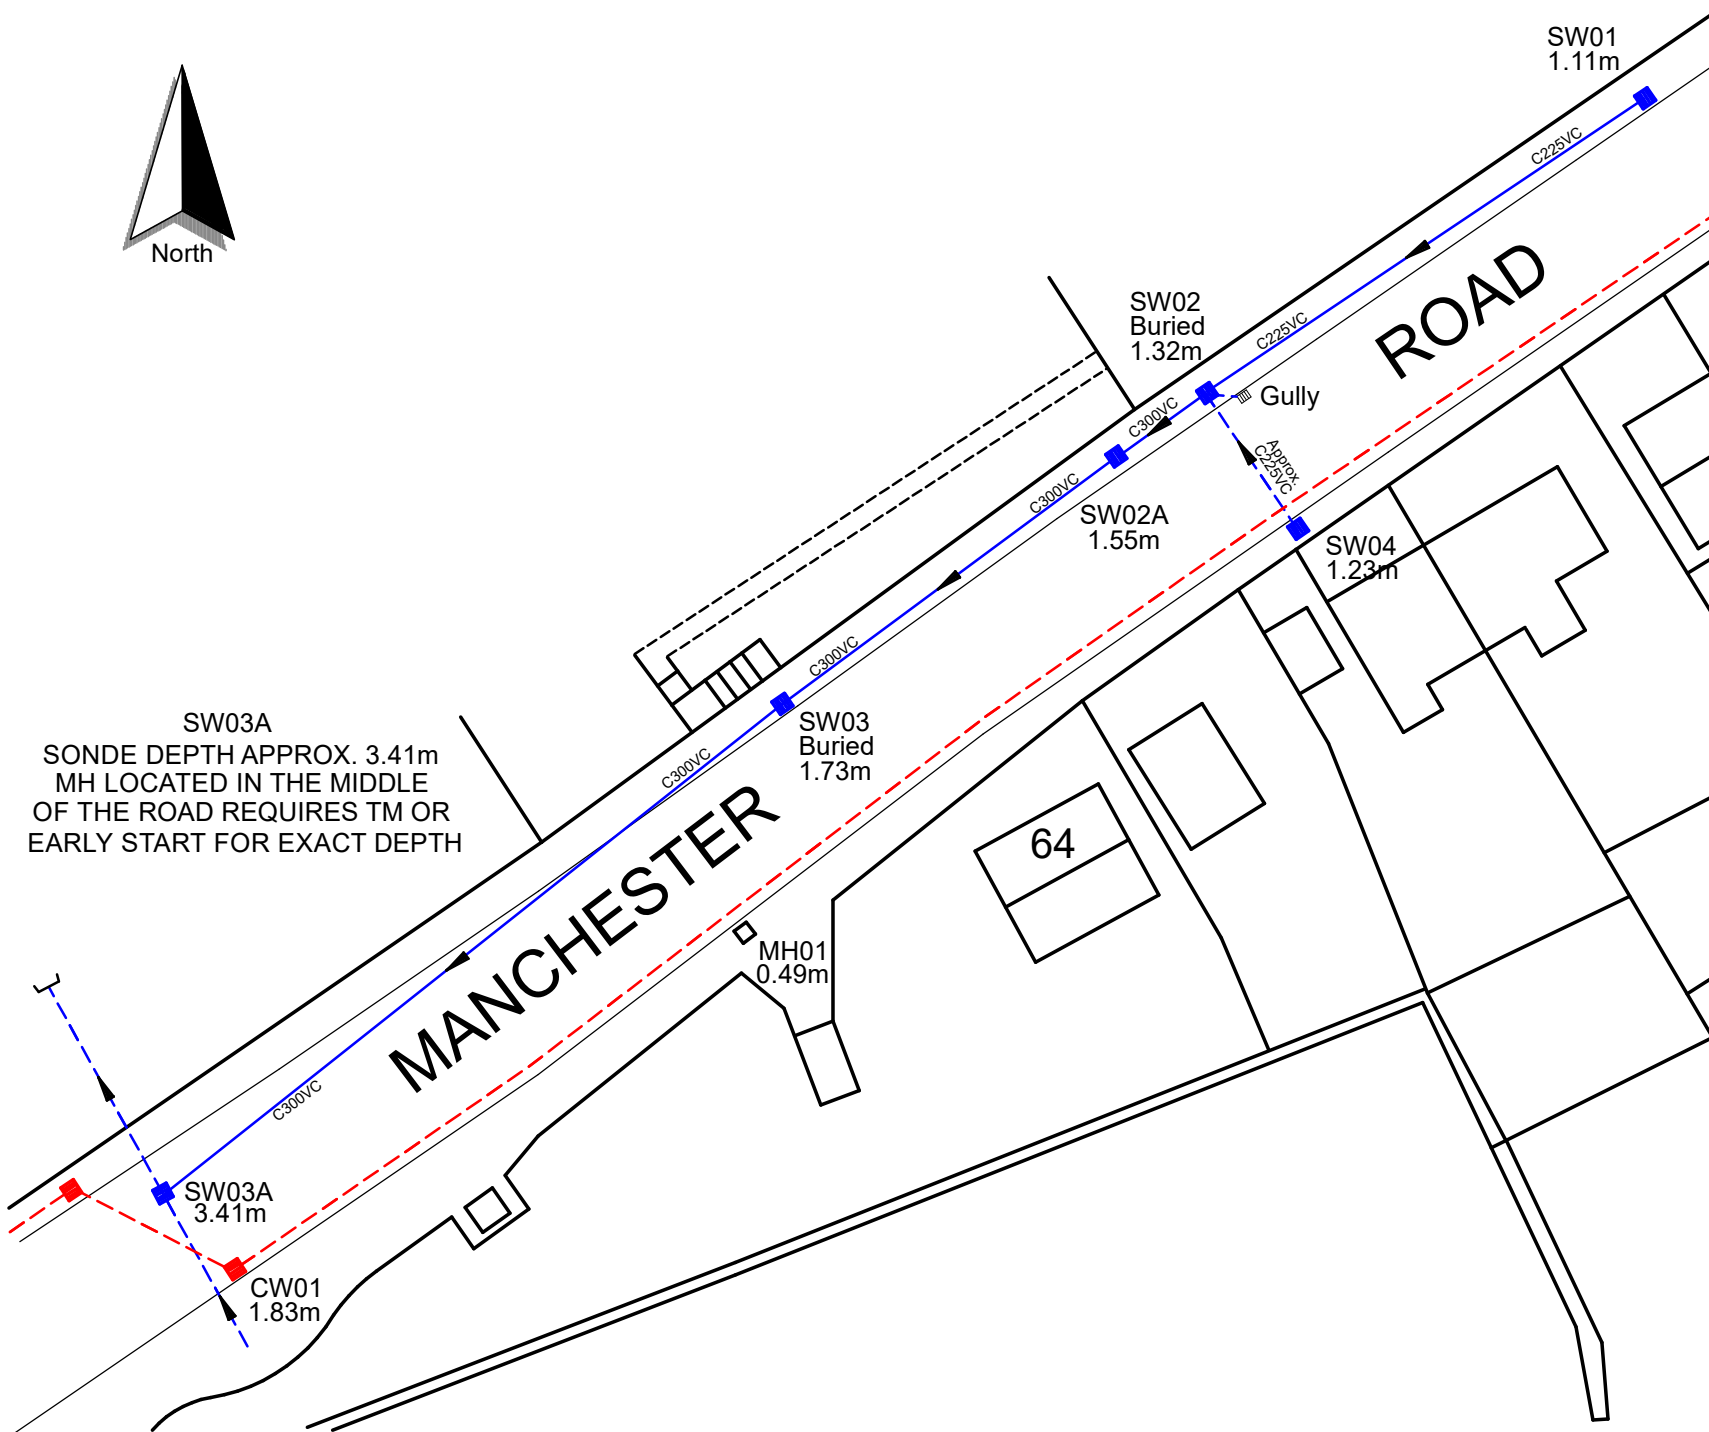


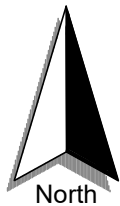

HEAD OFFICE :
OCTANE HOUSE,
PEACE STREET,
BRADFORD. BD4 8UF.

OFFICE NUMBER :
0113 2012 460.

WEB : www.octane.uk.com.

TITLE / PROJECT :
DRAINAGE SURVEY & PLAN.

CLIENT :
HAIGH HUDDLESTON
& ASSOCIATES.

SITE LOCATION :
MANCHESTER ROAD.
SLAITHWAITE. HD7 5JA .

JOB No : N / A.

DRG No : GS - 300-114.

DRAWN : G.SAUNDERS.

CHECKED : D.FLOWER.

DATE : 15:02:2024.

SCALE : NOT TO SCALE.