
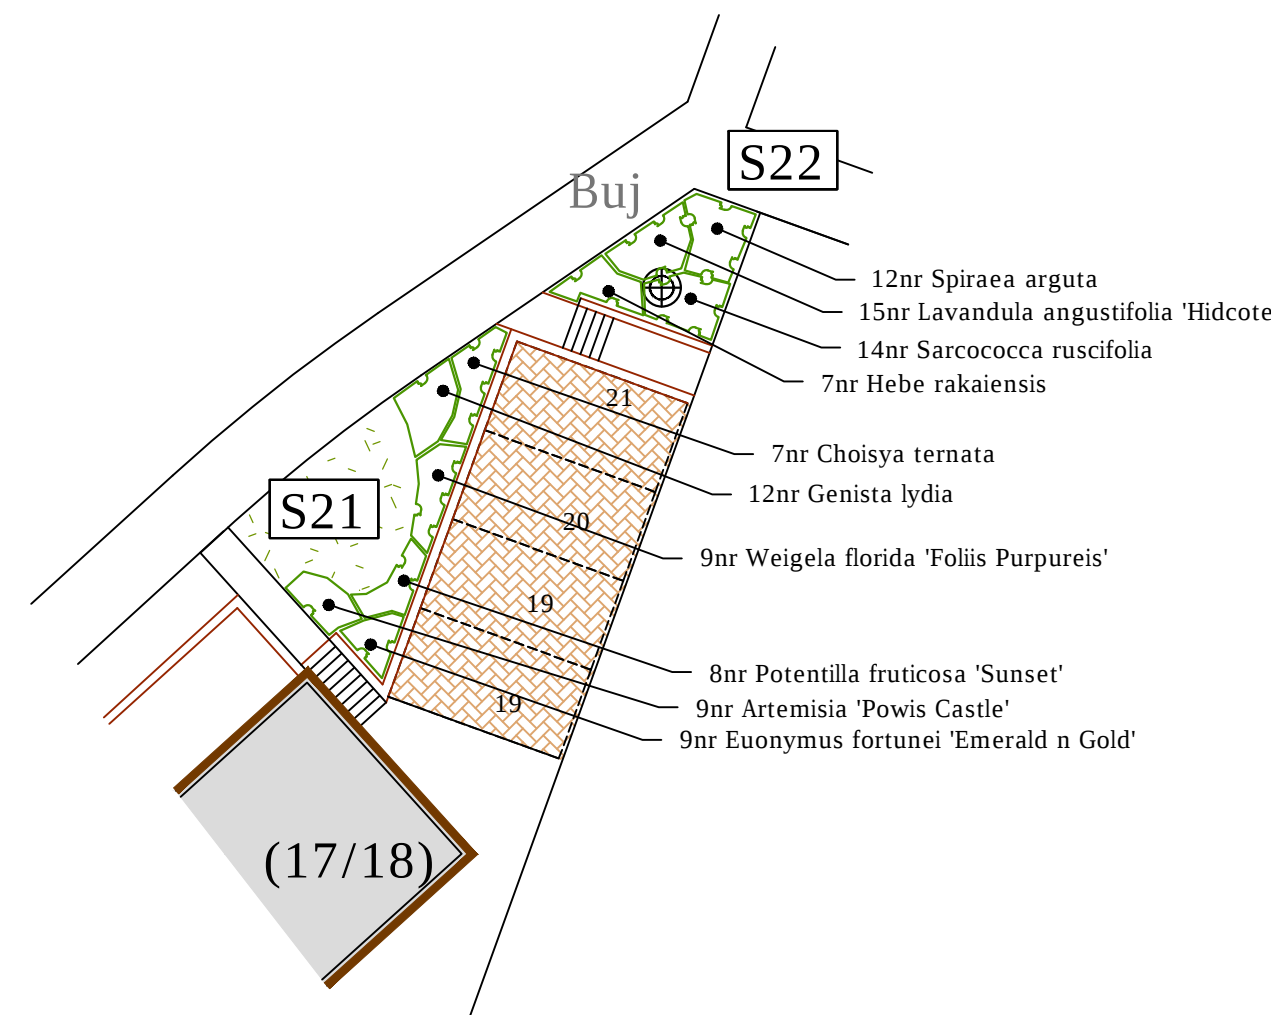
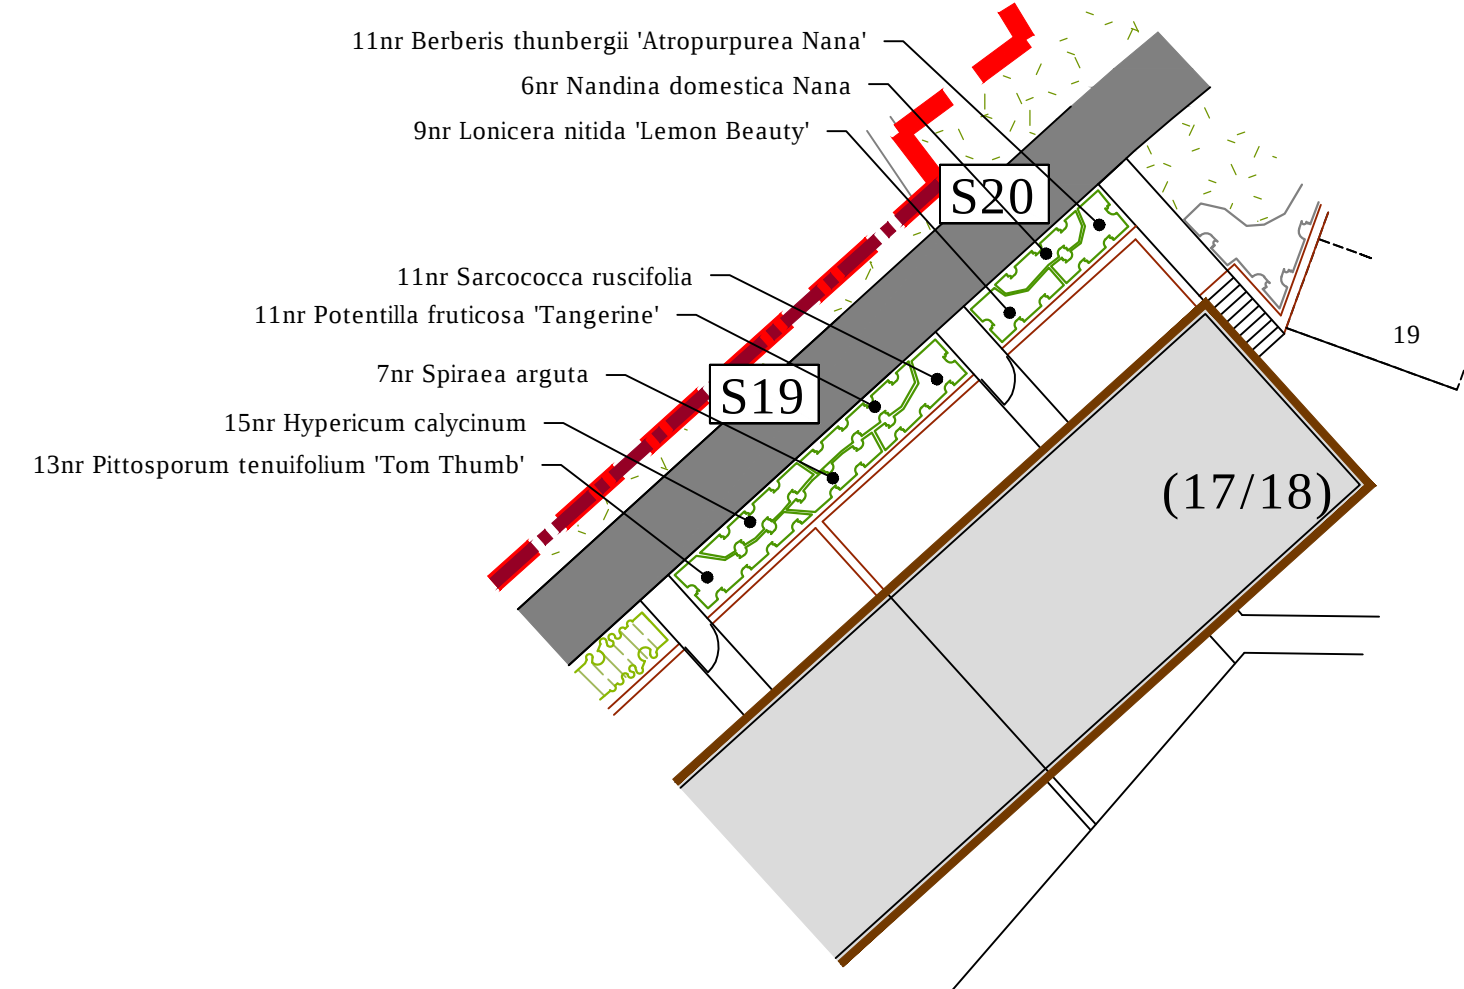
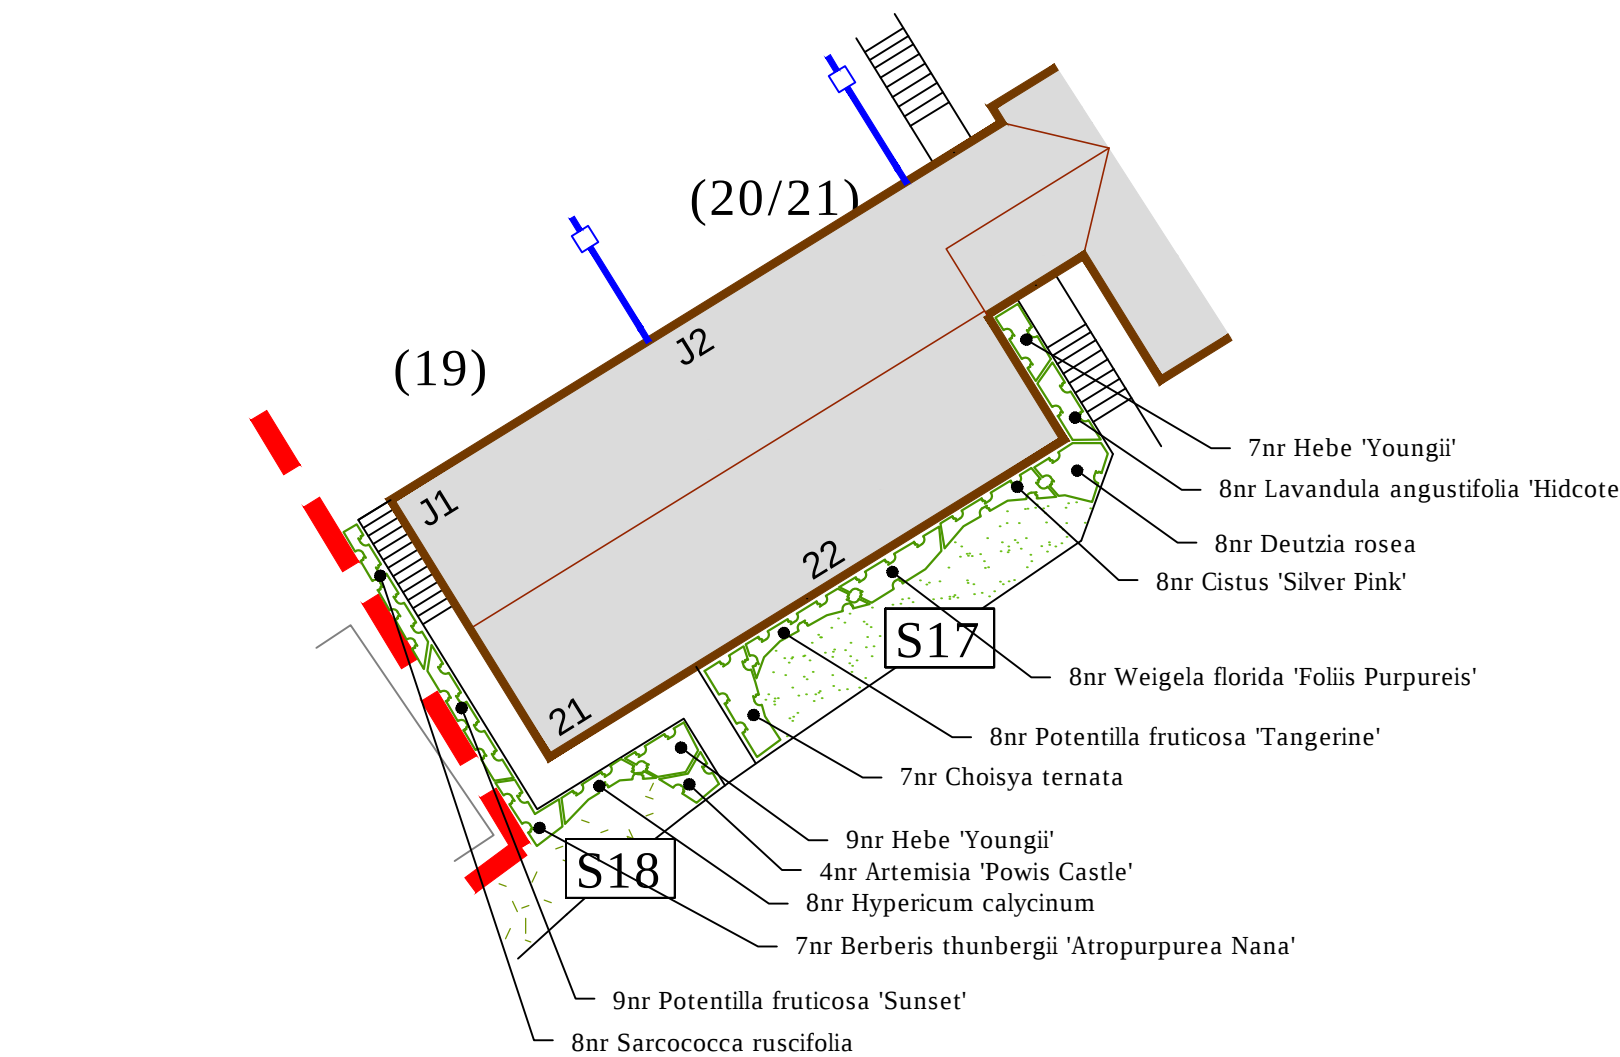
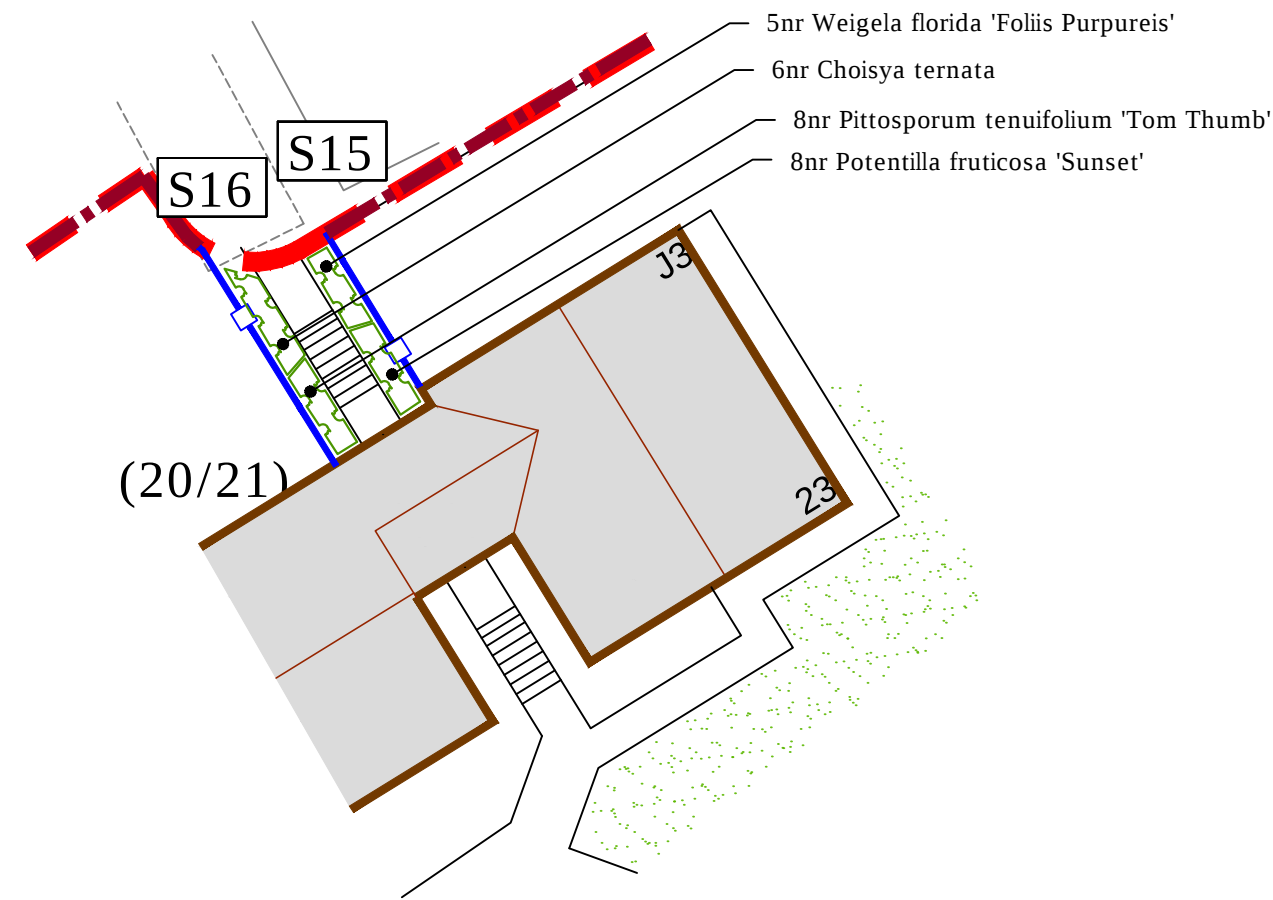
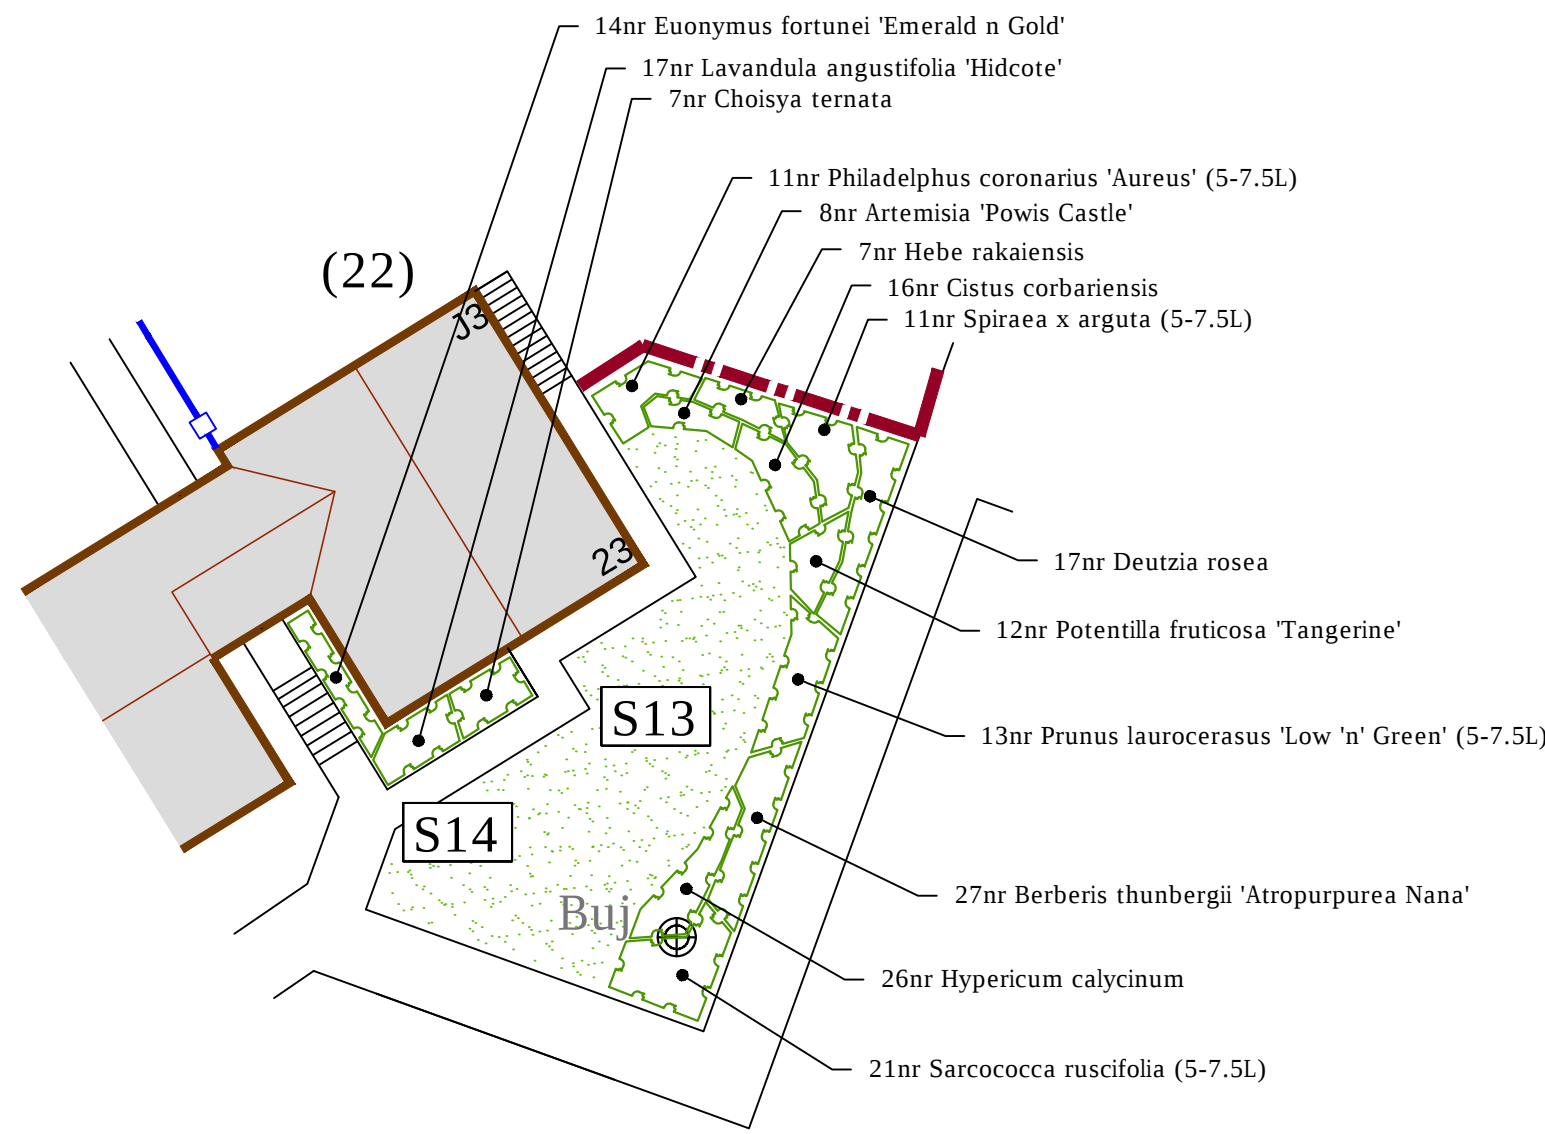


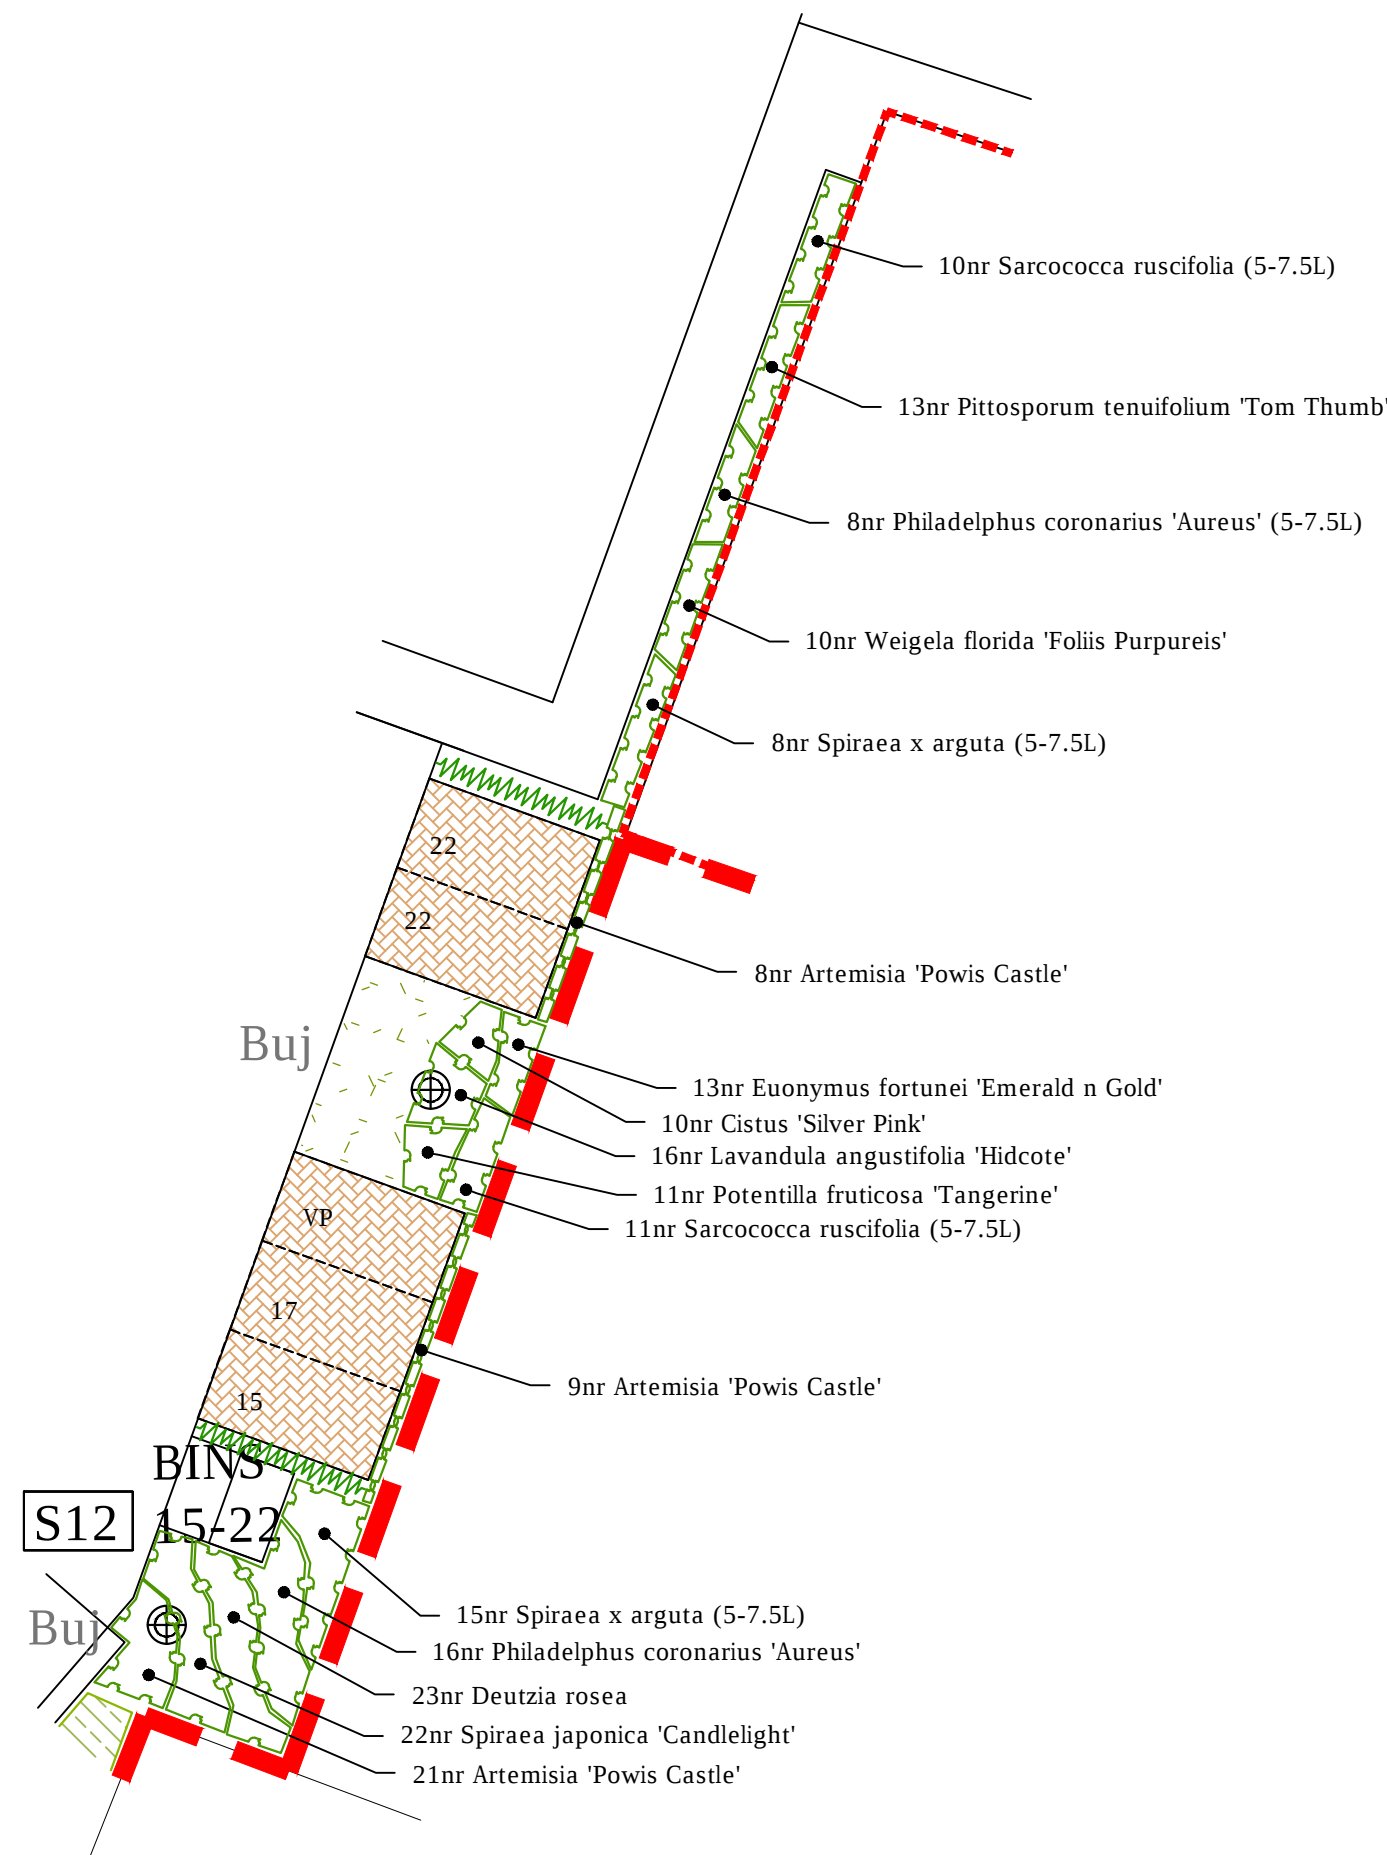

Sue Farmer BA MALD MLI Landscape Architect fdalandscape Westleigh Hall Wakefield Road Denby Dale Huddersfield HD8 8QJ telephone 01484 861611 fax 01484 861616 isdn 01484 866900 email info@fdalandscape.co.uk www.fdalandscape.co.uk		client SB Homes	
		project Residential Development LINGARD RD, SLAITHWAITE	
		drawing title LANDSCAPE DETAILS	
scale 1:200 @A1	date Dec 23	drwn by MBN	drawing no R/2646/3