


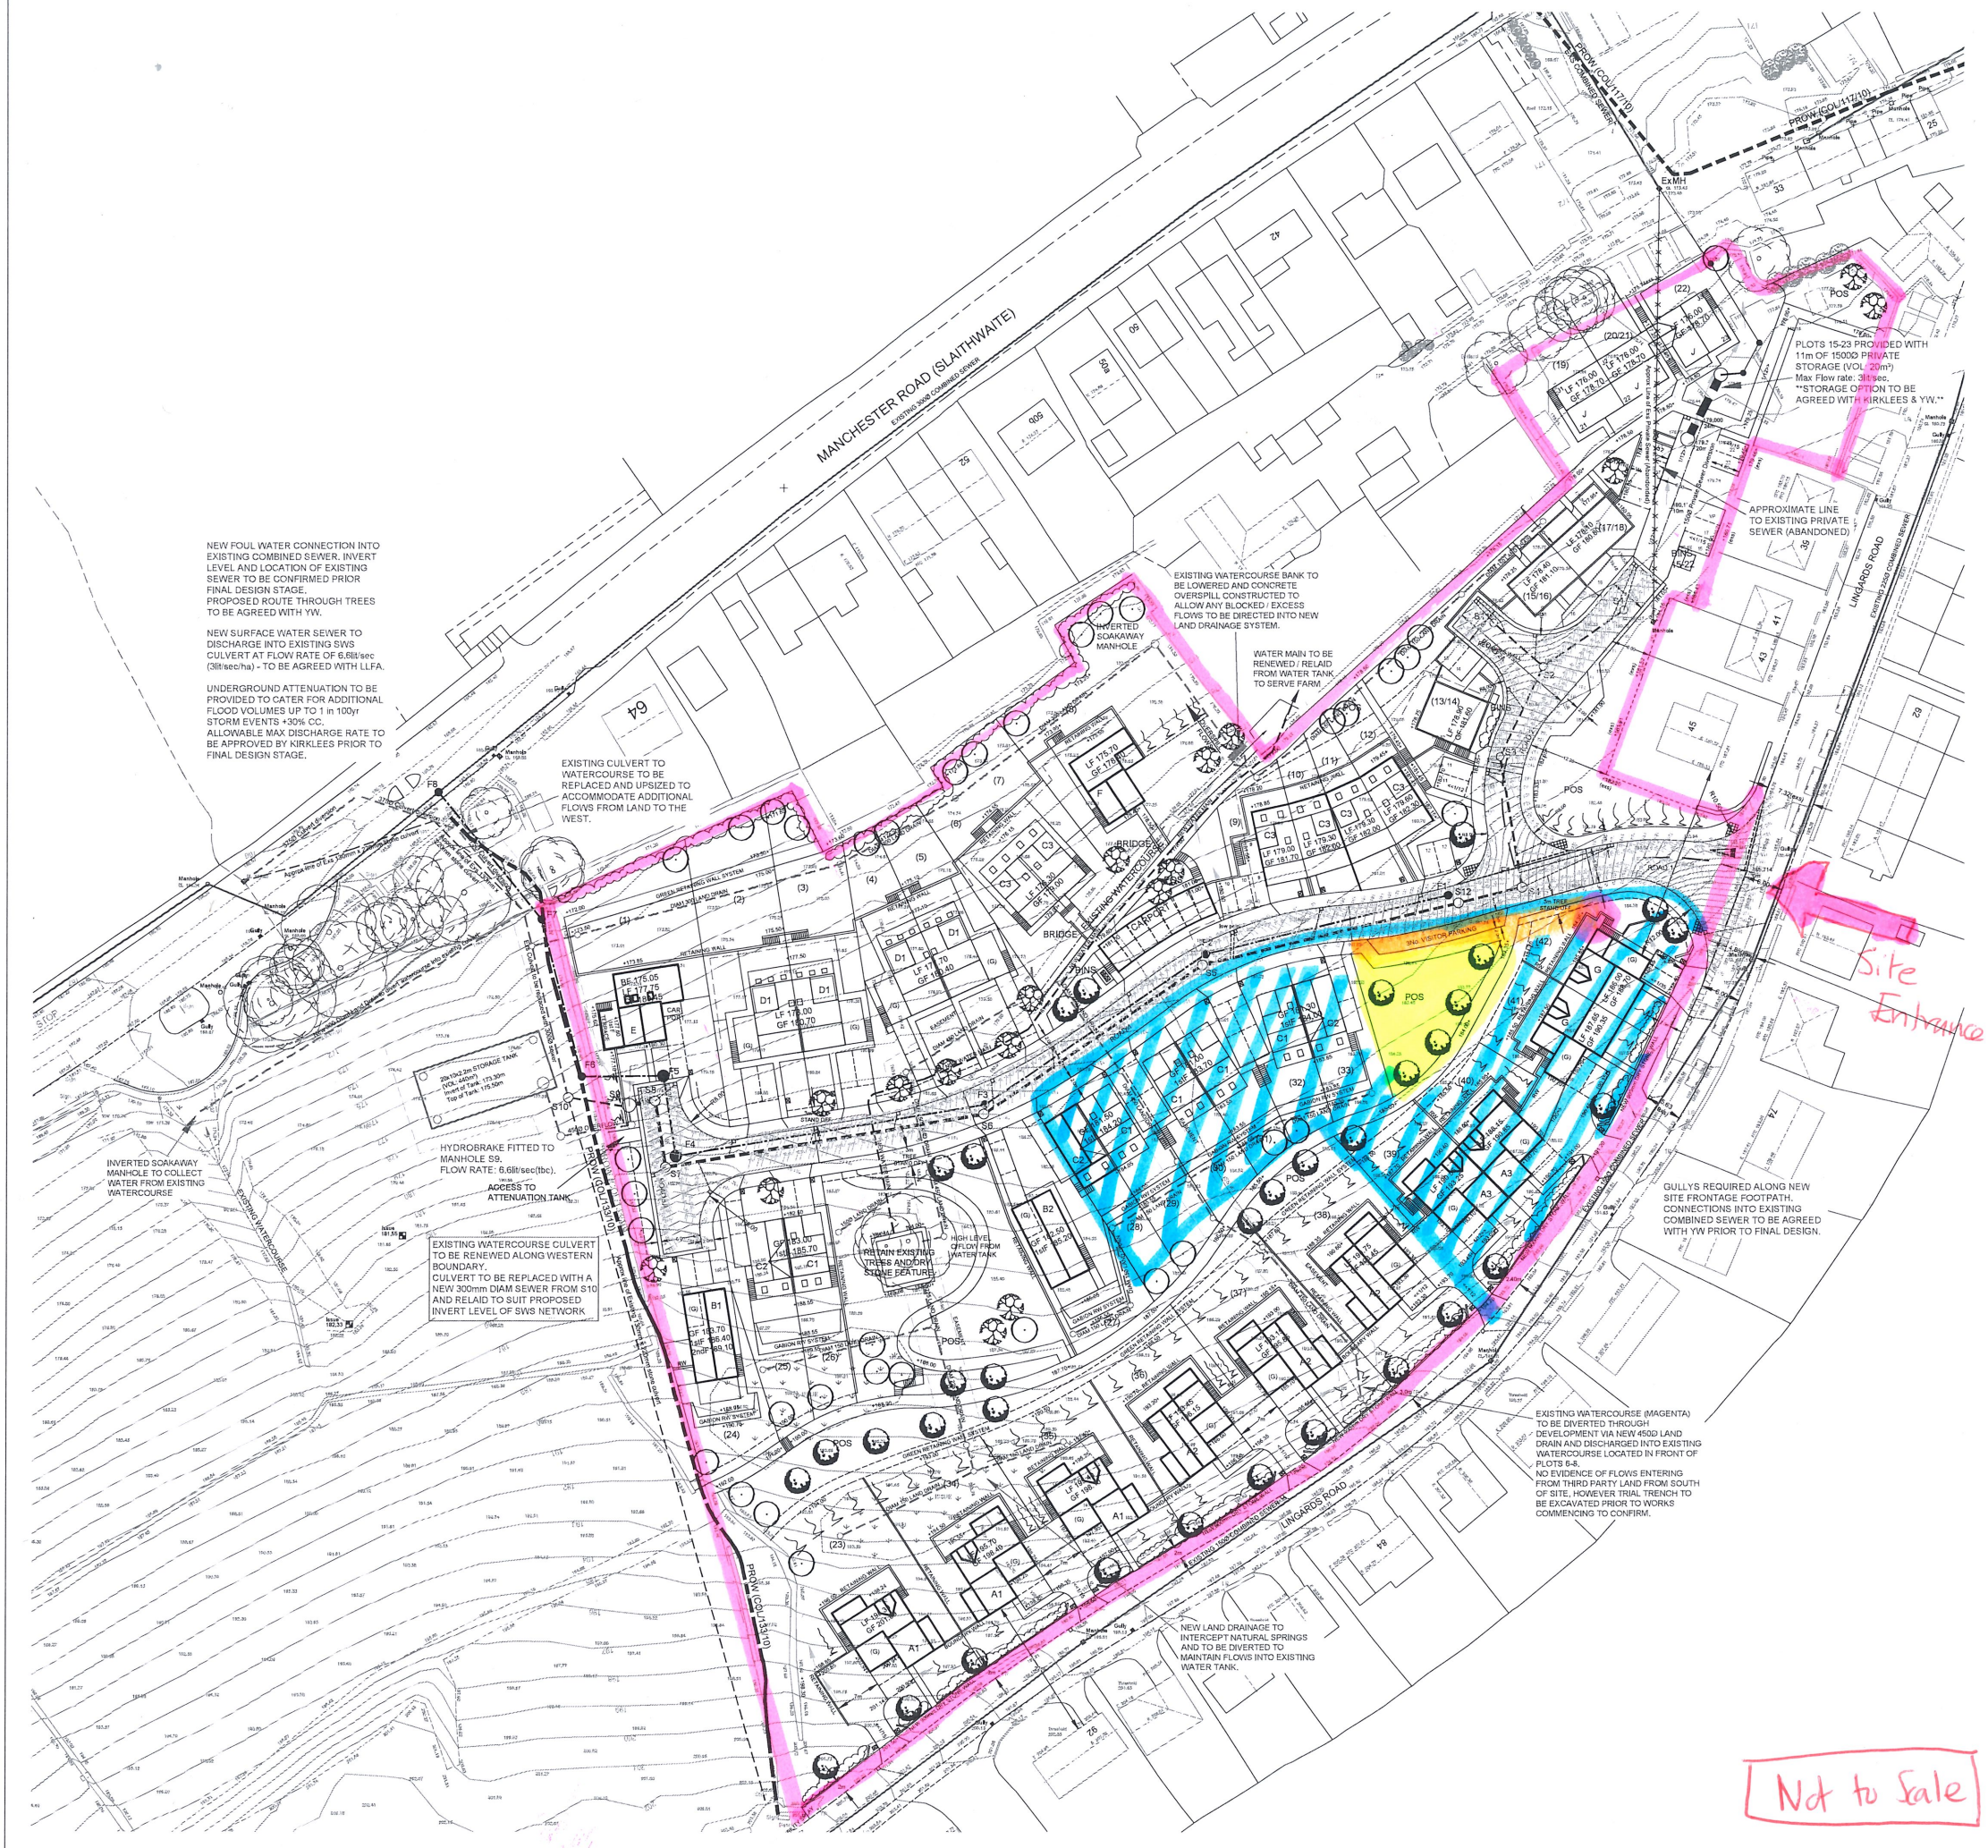

- Site Boundary
- Phase 3
- Contractor Parking
- Material Storage
- Wheel Wash Location

Note: A dwelling shell will be used as office and secure storage during this phase of construction. Also, the plots will not be built all at once so we can create additional contractor parking.

Rev A 8/7/24 - General Update

S.B. Homes Ltd

Lingards Road

Phase 3 Plan

DRG SK09

June 2024

Not to Scale