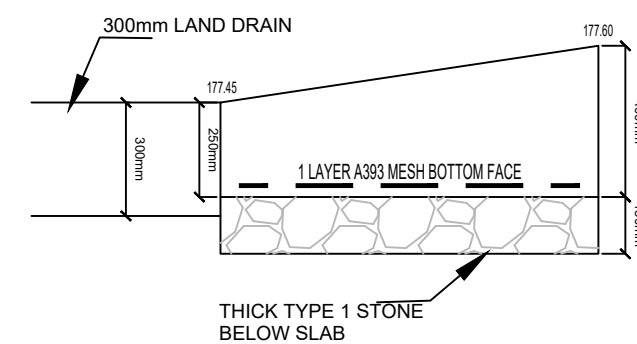
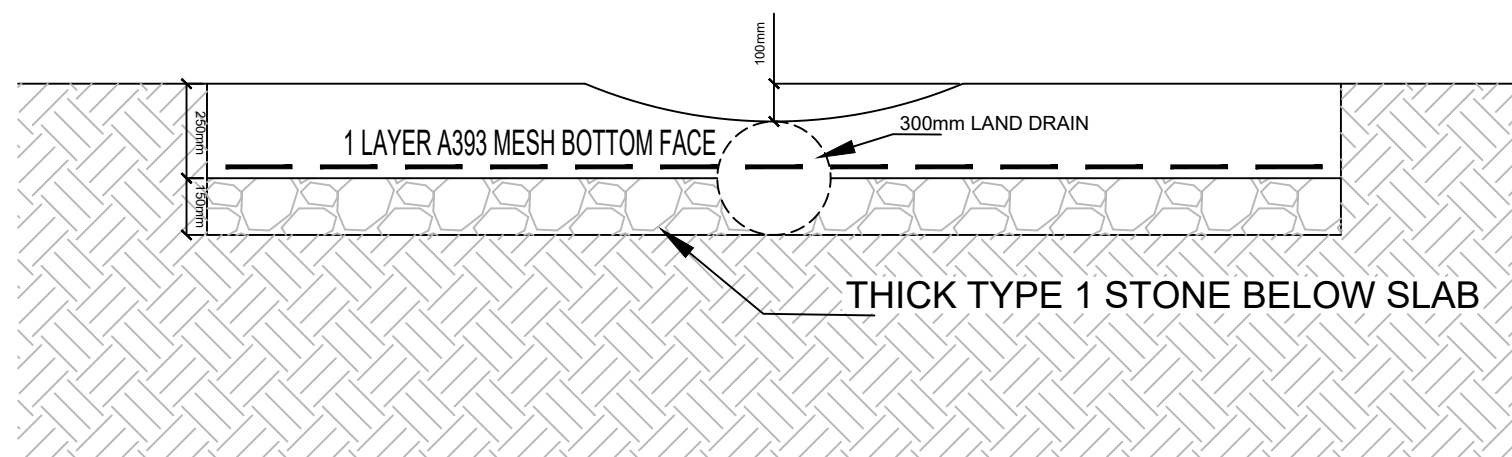
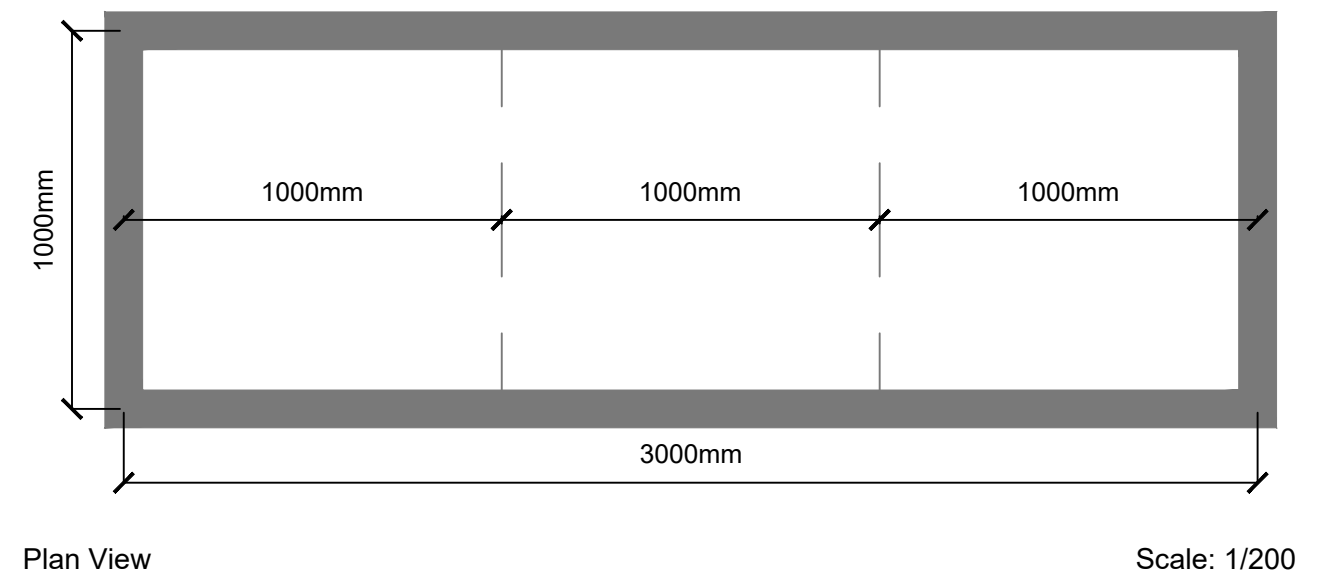
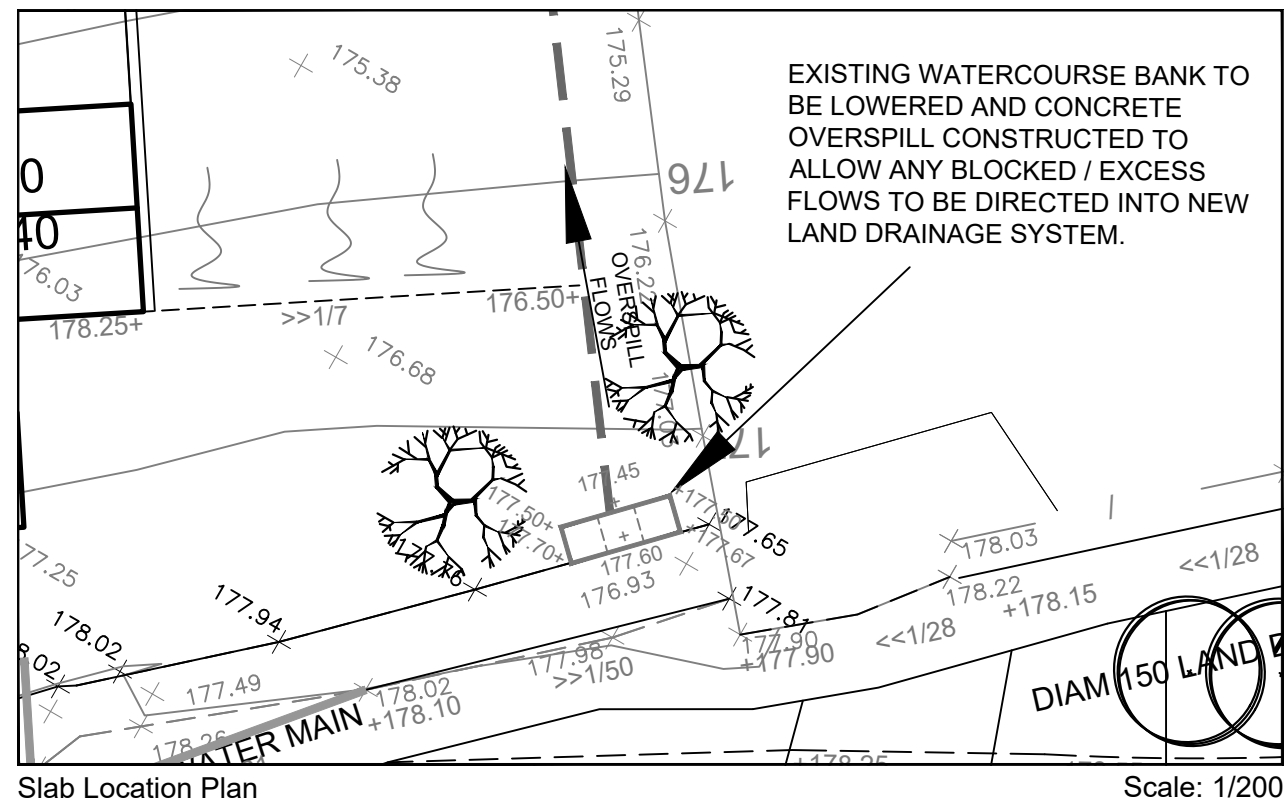


Haigh Huddleston & Associates

Civil Structural Engineering Consultants

Firth Buildings, 99 - 101 Leeds Rd, Dewsbury, WF12 7BU t 01924 454342 f 01924 450662
e trevor.haigh@haighhuddleston.co.uk

Client
SB HOMES

Project
LINGARD ROAD, SLATHWAITE

Detail

OVERFLOW SLAB DETAIL

Drawn	Chkd	Date	Scale	Dwg No.
HN		AUG 24	1/10@A3	E19/7567/207