


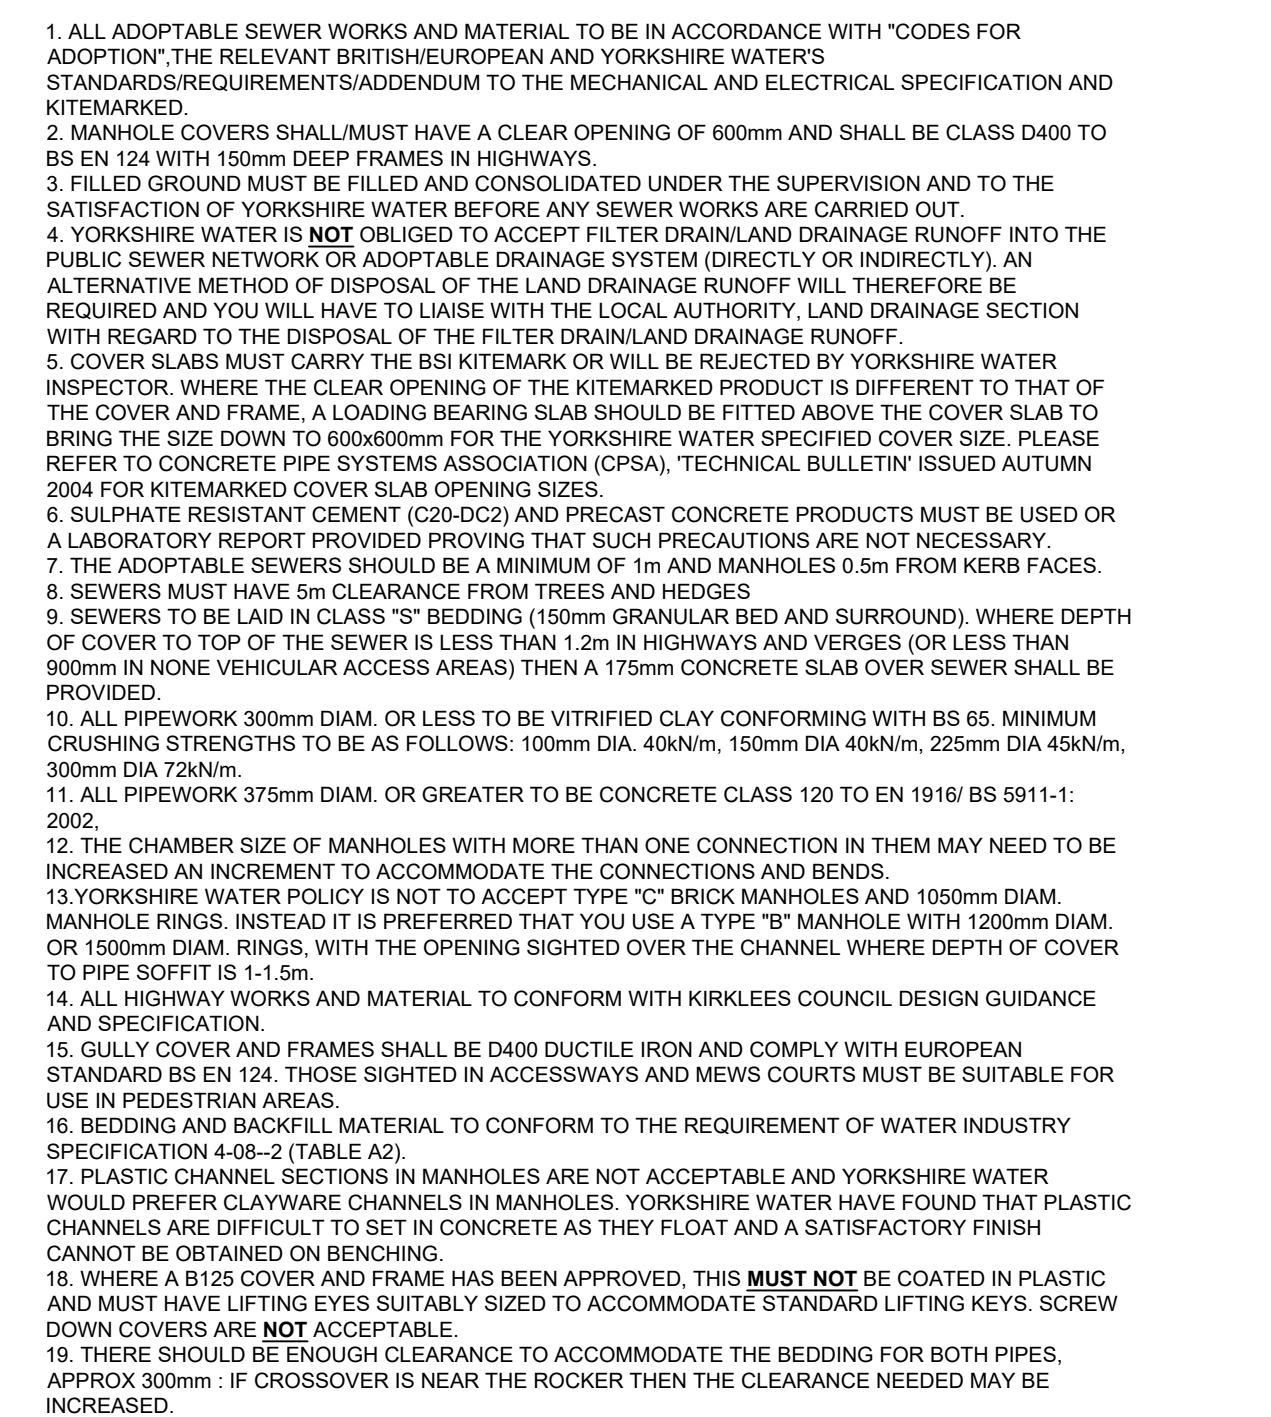

Rev K Updated to suit the latest land drainage and site entrance arrangement	28.10.24 HH
Rev J Bund added to watercourse overspill	25.09.24 HH
Rev H. Watercourse overspill amended to suit LFLFA comments	27.08.24 HH
Rev G Updated to suit latest drainage design	16.02.24 HH
Rev F Additional gullies, 1st laterals & S12 added. Carport & MHF1 moved	21.08.23 HH
Rev E Land drainage added to plot 34-43	26.01.23 HH
Rev D Road & Sewer design added to suit latest planning layout Rev N	23.01.23 HH
Rev C Gradients added to plot 34-43 drive crossings. Land drain added adjacent to plot 8.	06.12.22 HH
Rev B Site entrance radii amended. Drainage added to plots 34-43. Additional channel levels added to site entrance.	05.12.22 HH
Rev A Footpath link and rear gardens to plots 24 & 27 amended. Site entrance & Road 2/2A updated to suit Kirklees comments. FFL's to plots 17-20 amended to suit. Land drainage information amended to suit LFLFA comments.	23.11.22 HH



Civil Structural Engineering Consultants

e trevor.haigh@haighhuddleston.co.uk

Client
SB HOMES

Project
LINGARD ROAD, SLAITHWAITE

Detail

FLOOD ROUTING PLAN

Dwn	Chkd	Date	Scale	Dwg No.
HH		OCT-22	1:500@A1	E19/7567/019K