
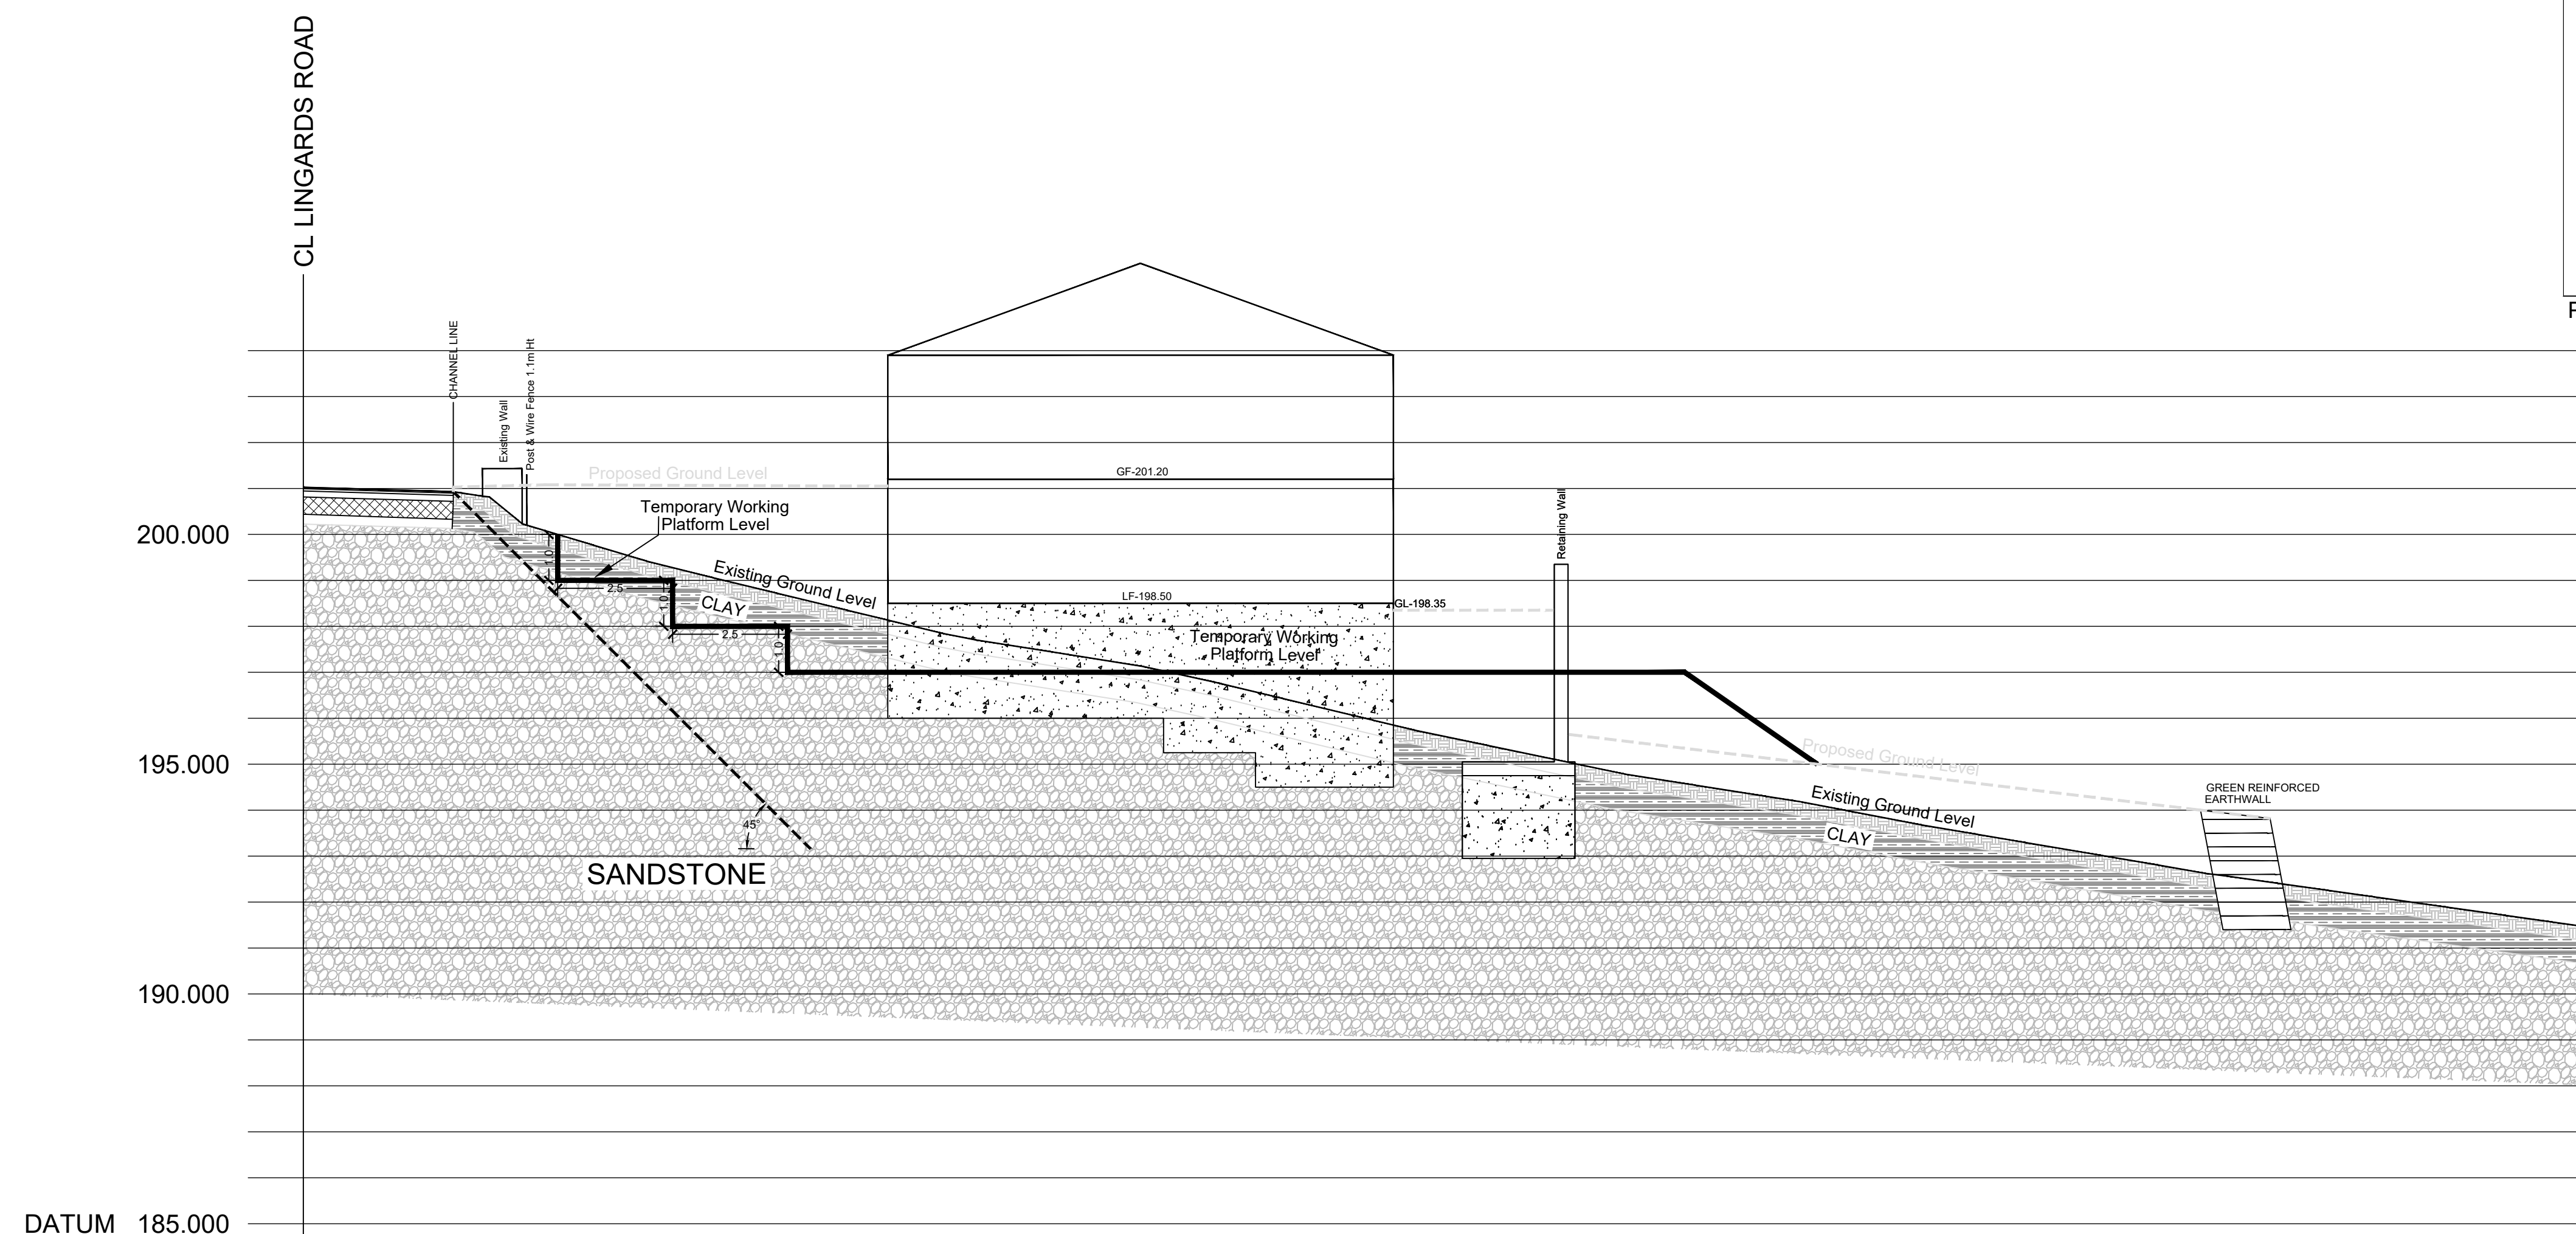


Should groundwater be encountered within the temporary works, a land drain should be installed and connected into the land drainage system. The known spring to the front of plot 37 is to be investigated further and diverted through the land drainage system on site.

Engineer from HHA to inspect temporary works at regular intervals. Should instability be encountered excavation to cease and engineer from HHA to be contacted immediately.

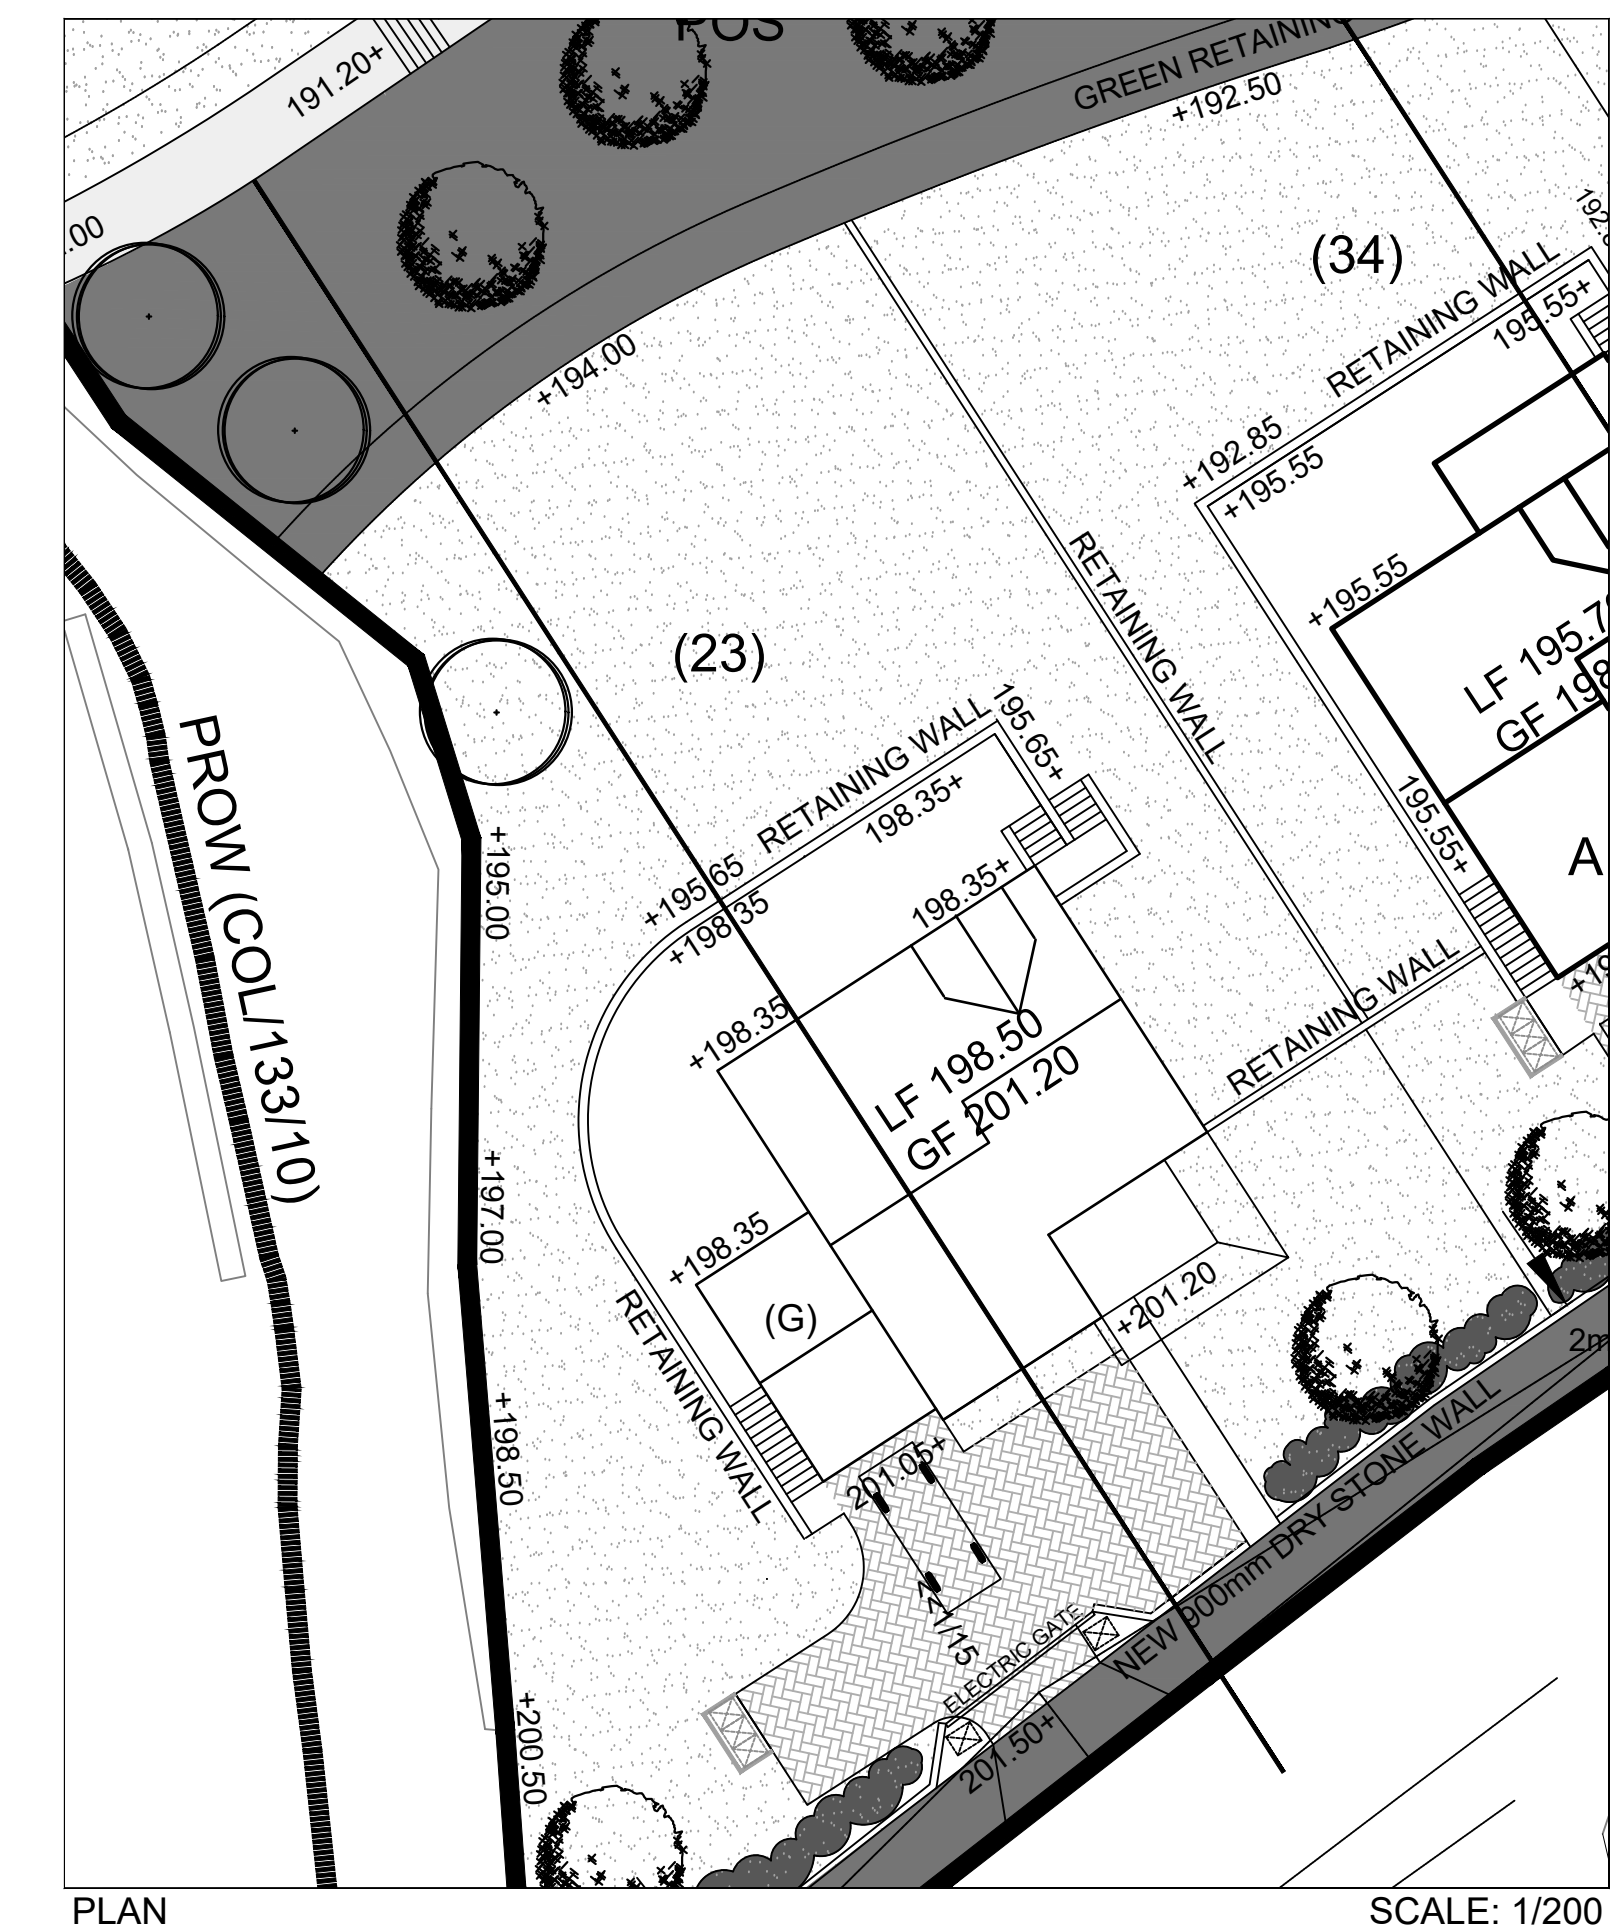

PROPOSED GROUND LEVEL	201.029	201.026	0.000	CHAINAGE
	201.079	198.794	10.000	
	201.050	196.744	20.000	
	198.350	194.588	30.000	
	198.350			
	195.650			
	193.819	192.866	40.000	
		191.414	50.161	

Client				
SB HOMES				
Project				
LINGARD ROAD, SLAITHWAITE				
Detail				
SECTION THROUGH PLOT 23				