
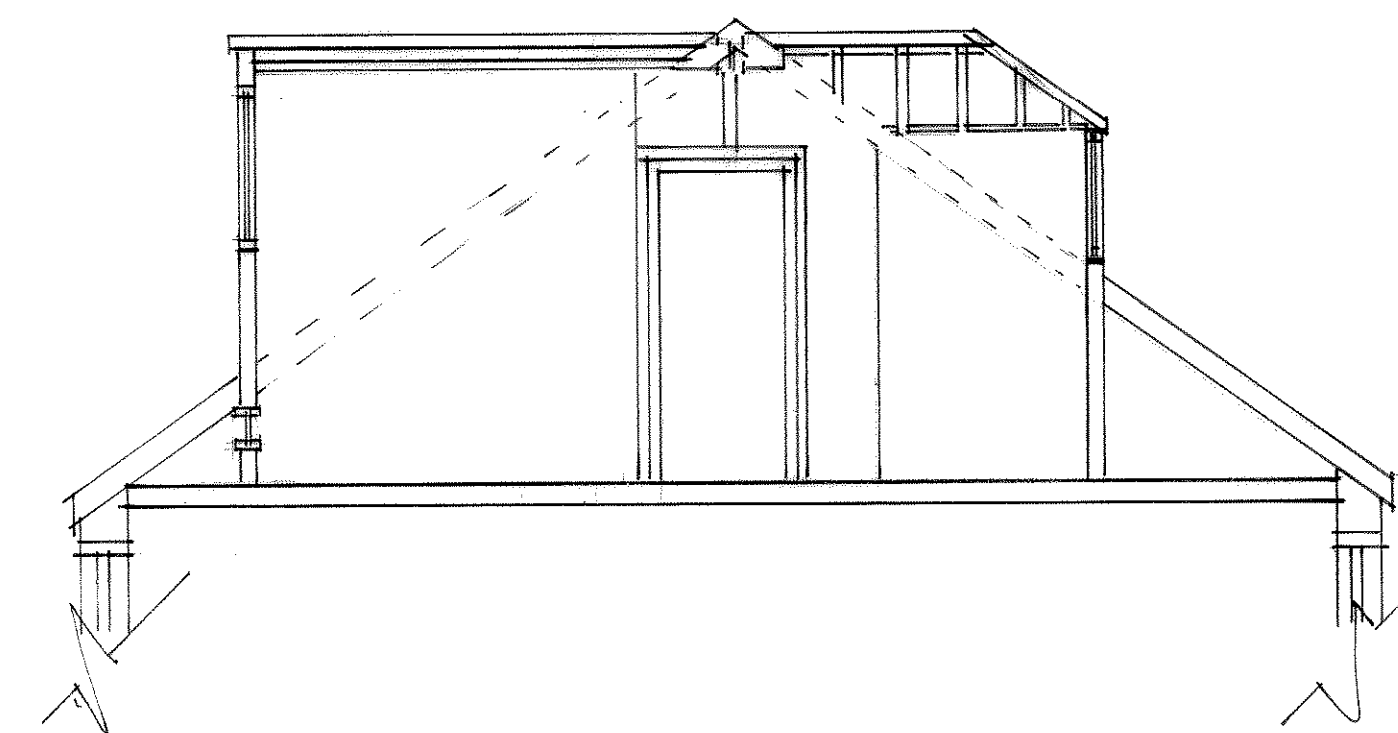
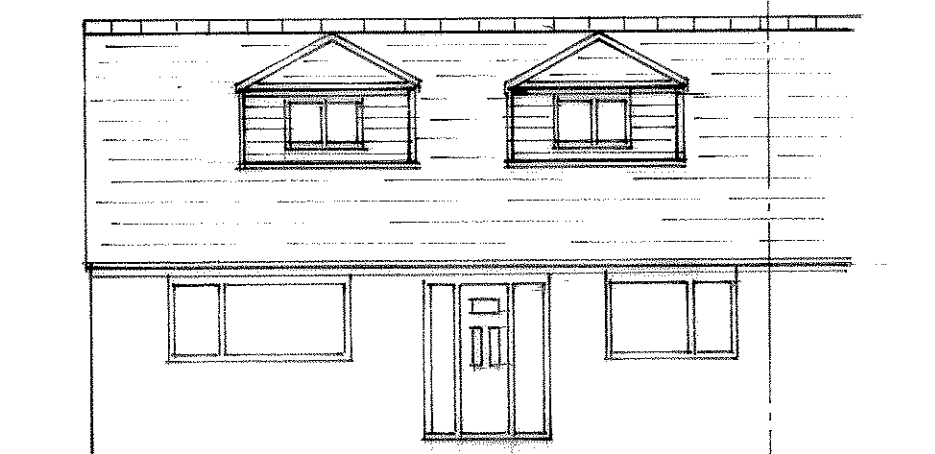
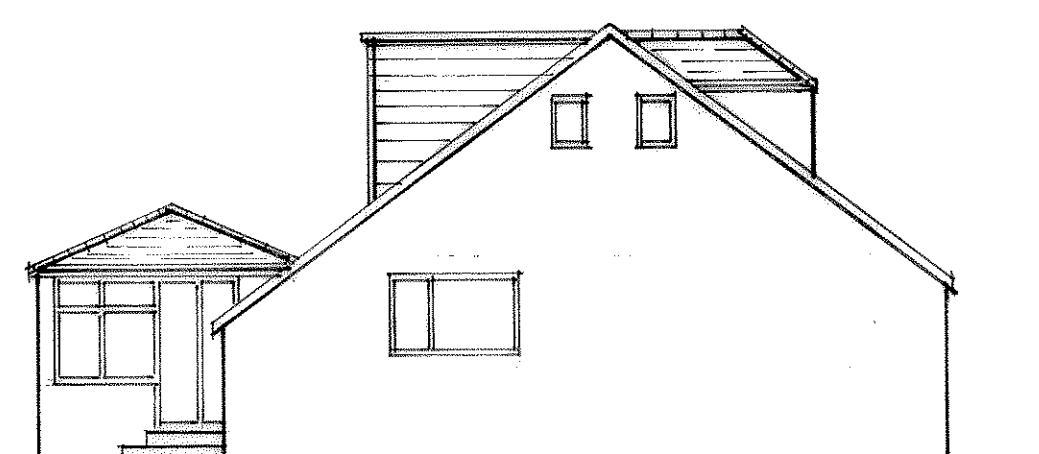
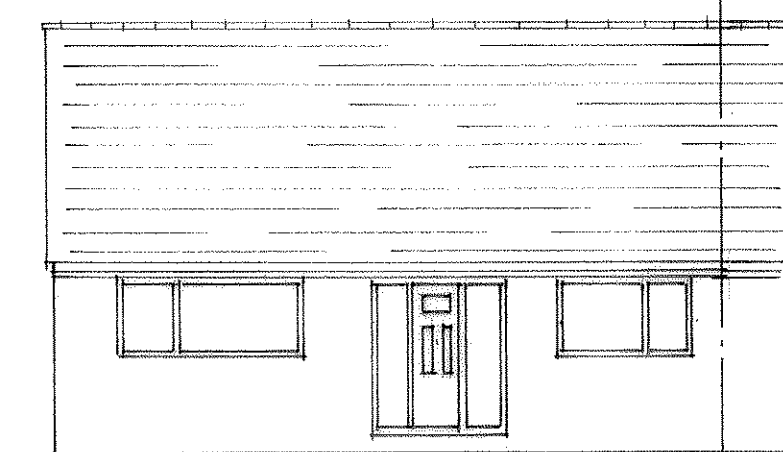
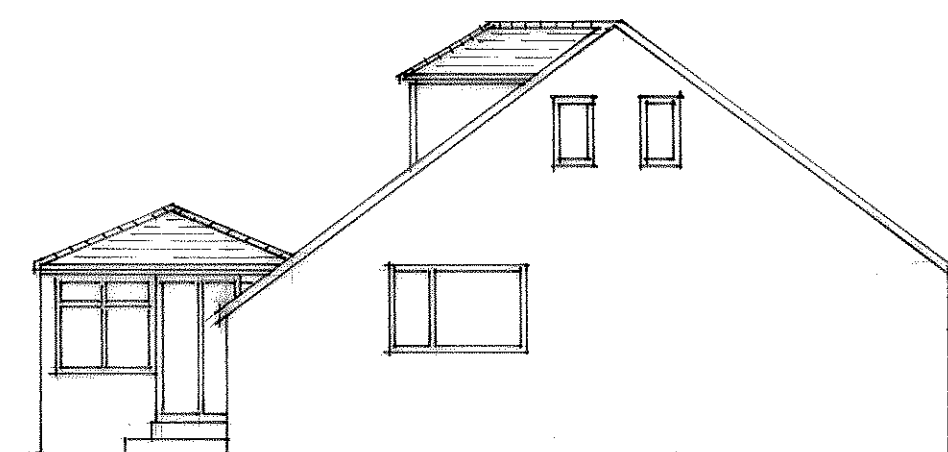
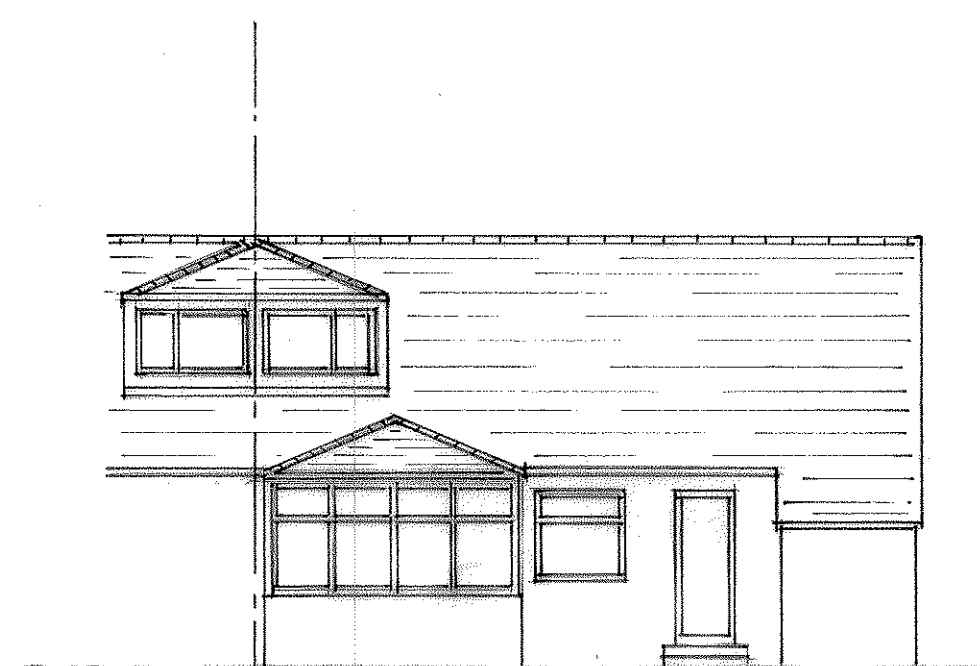
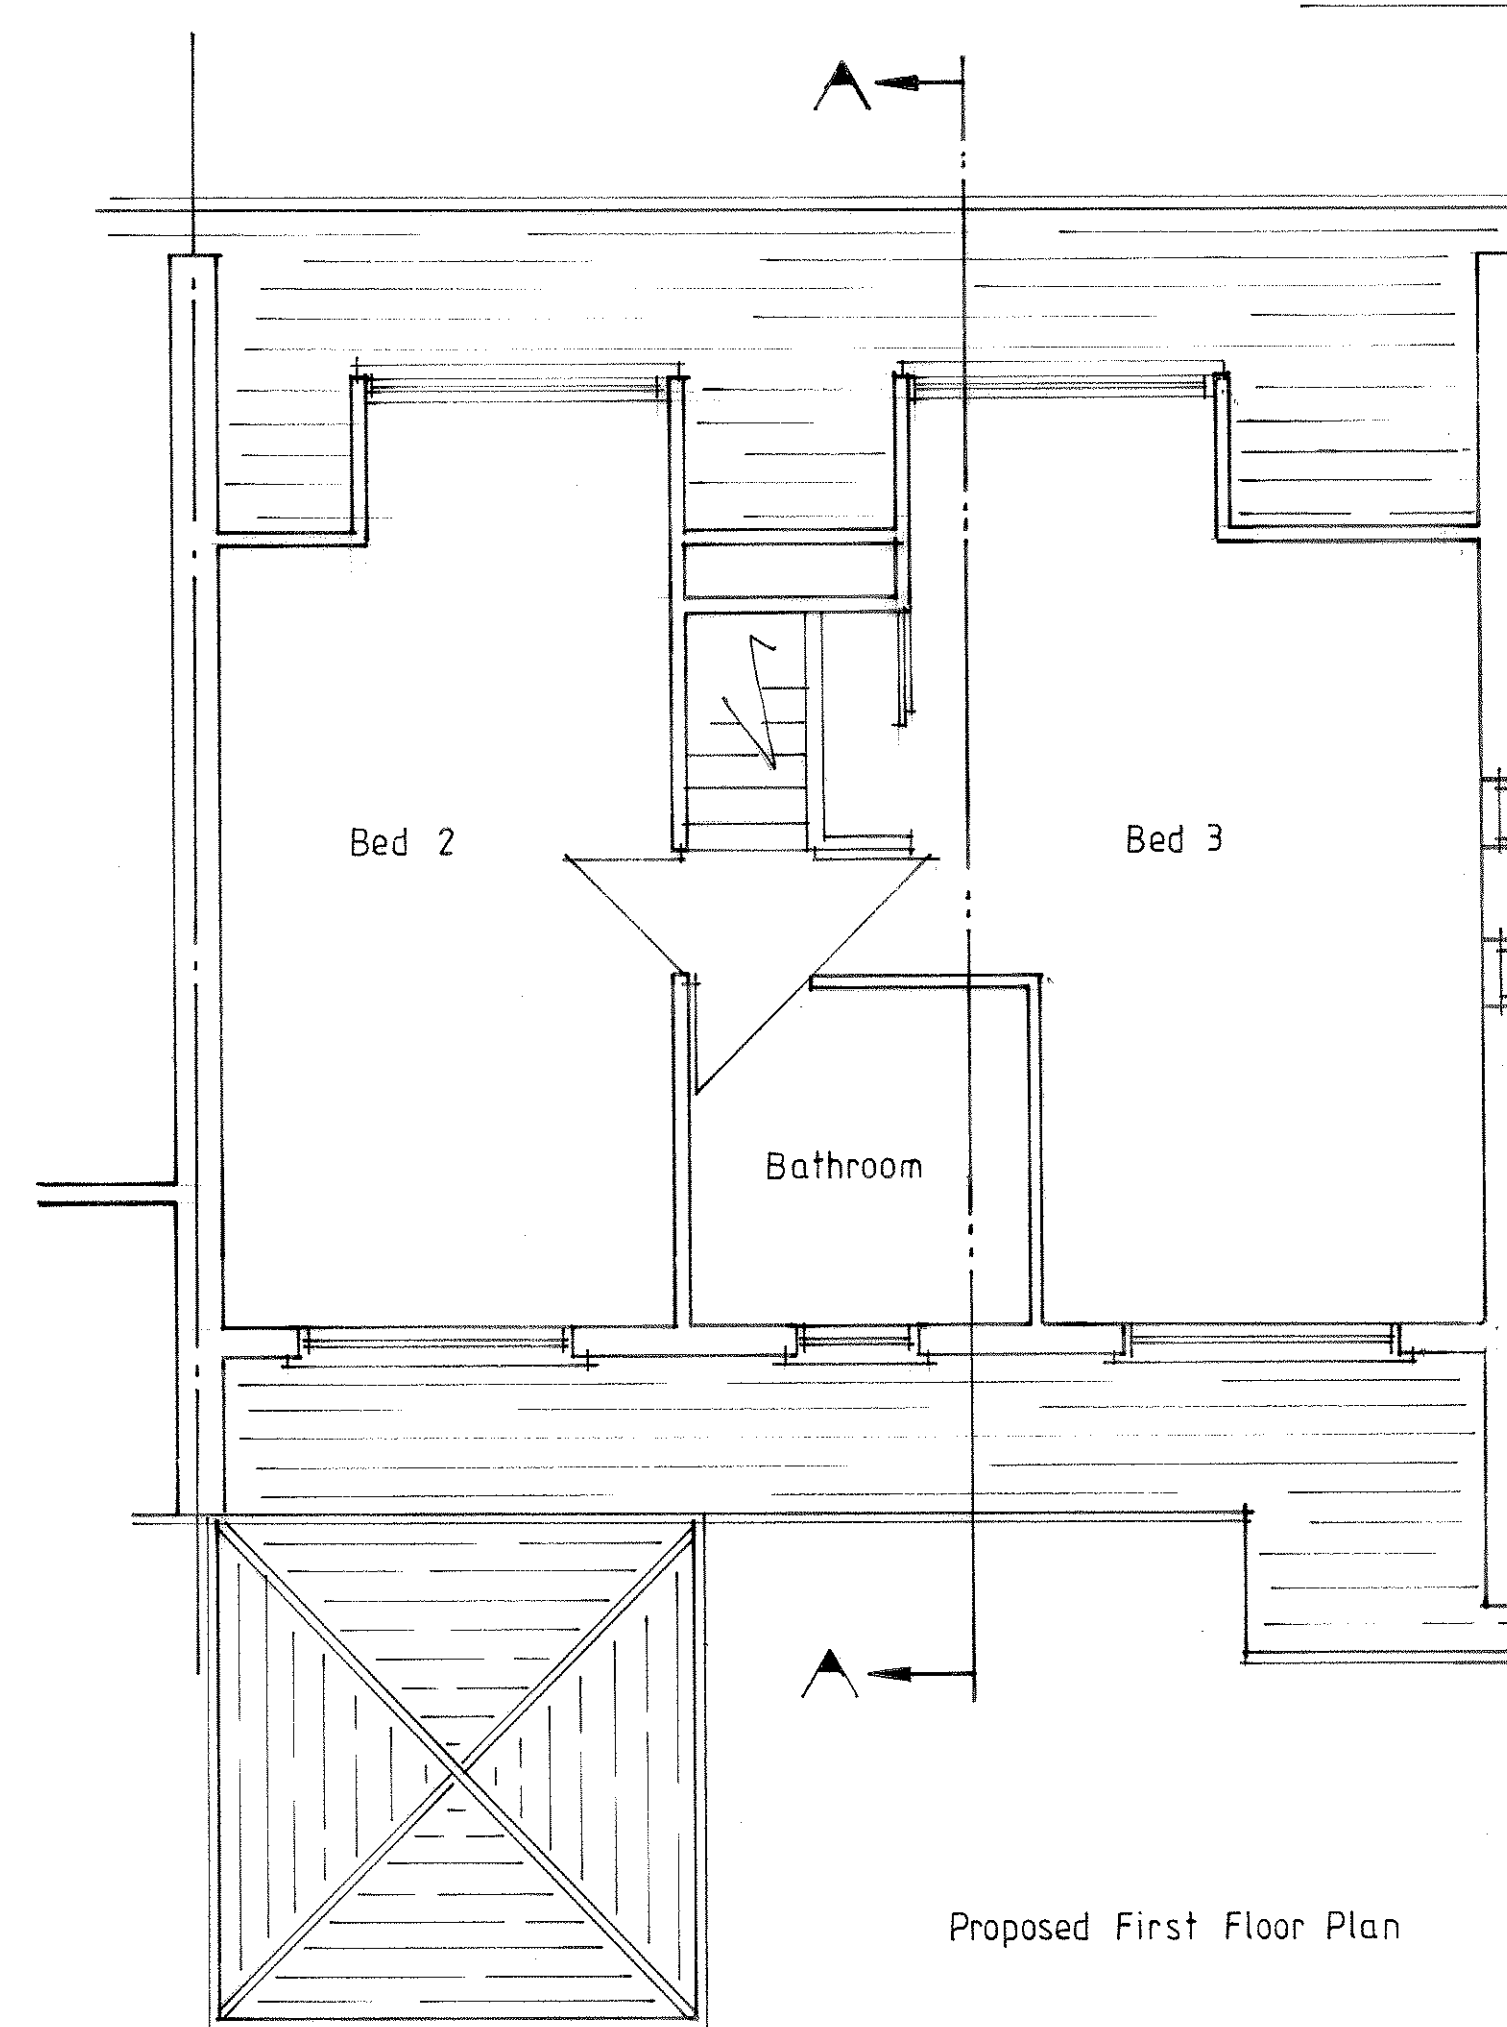
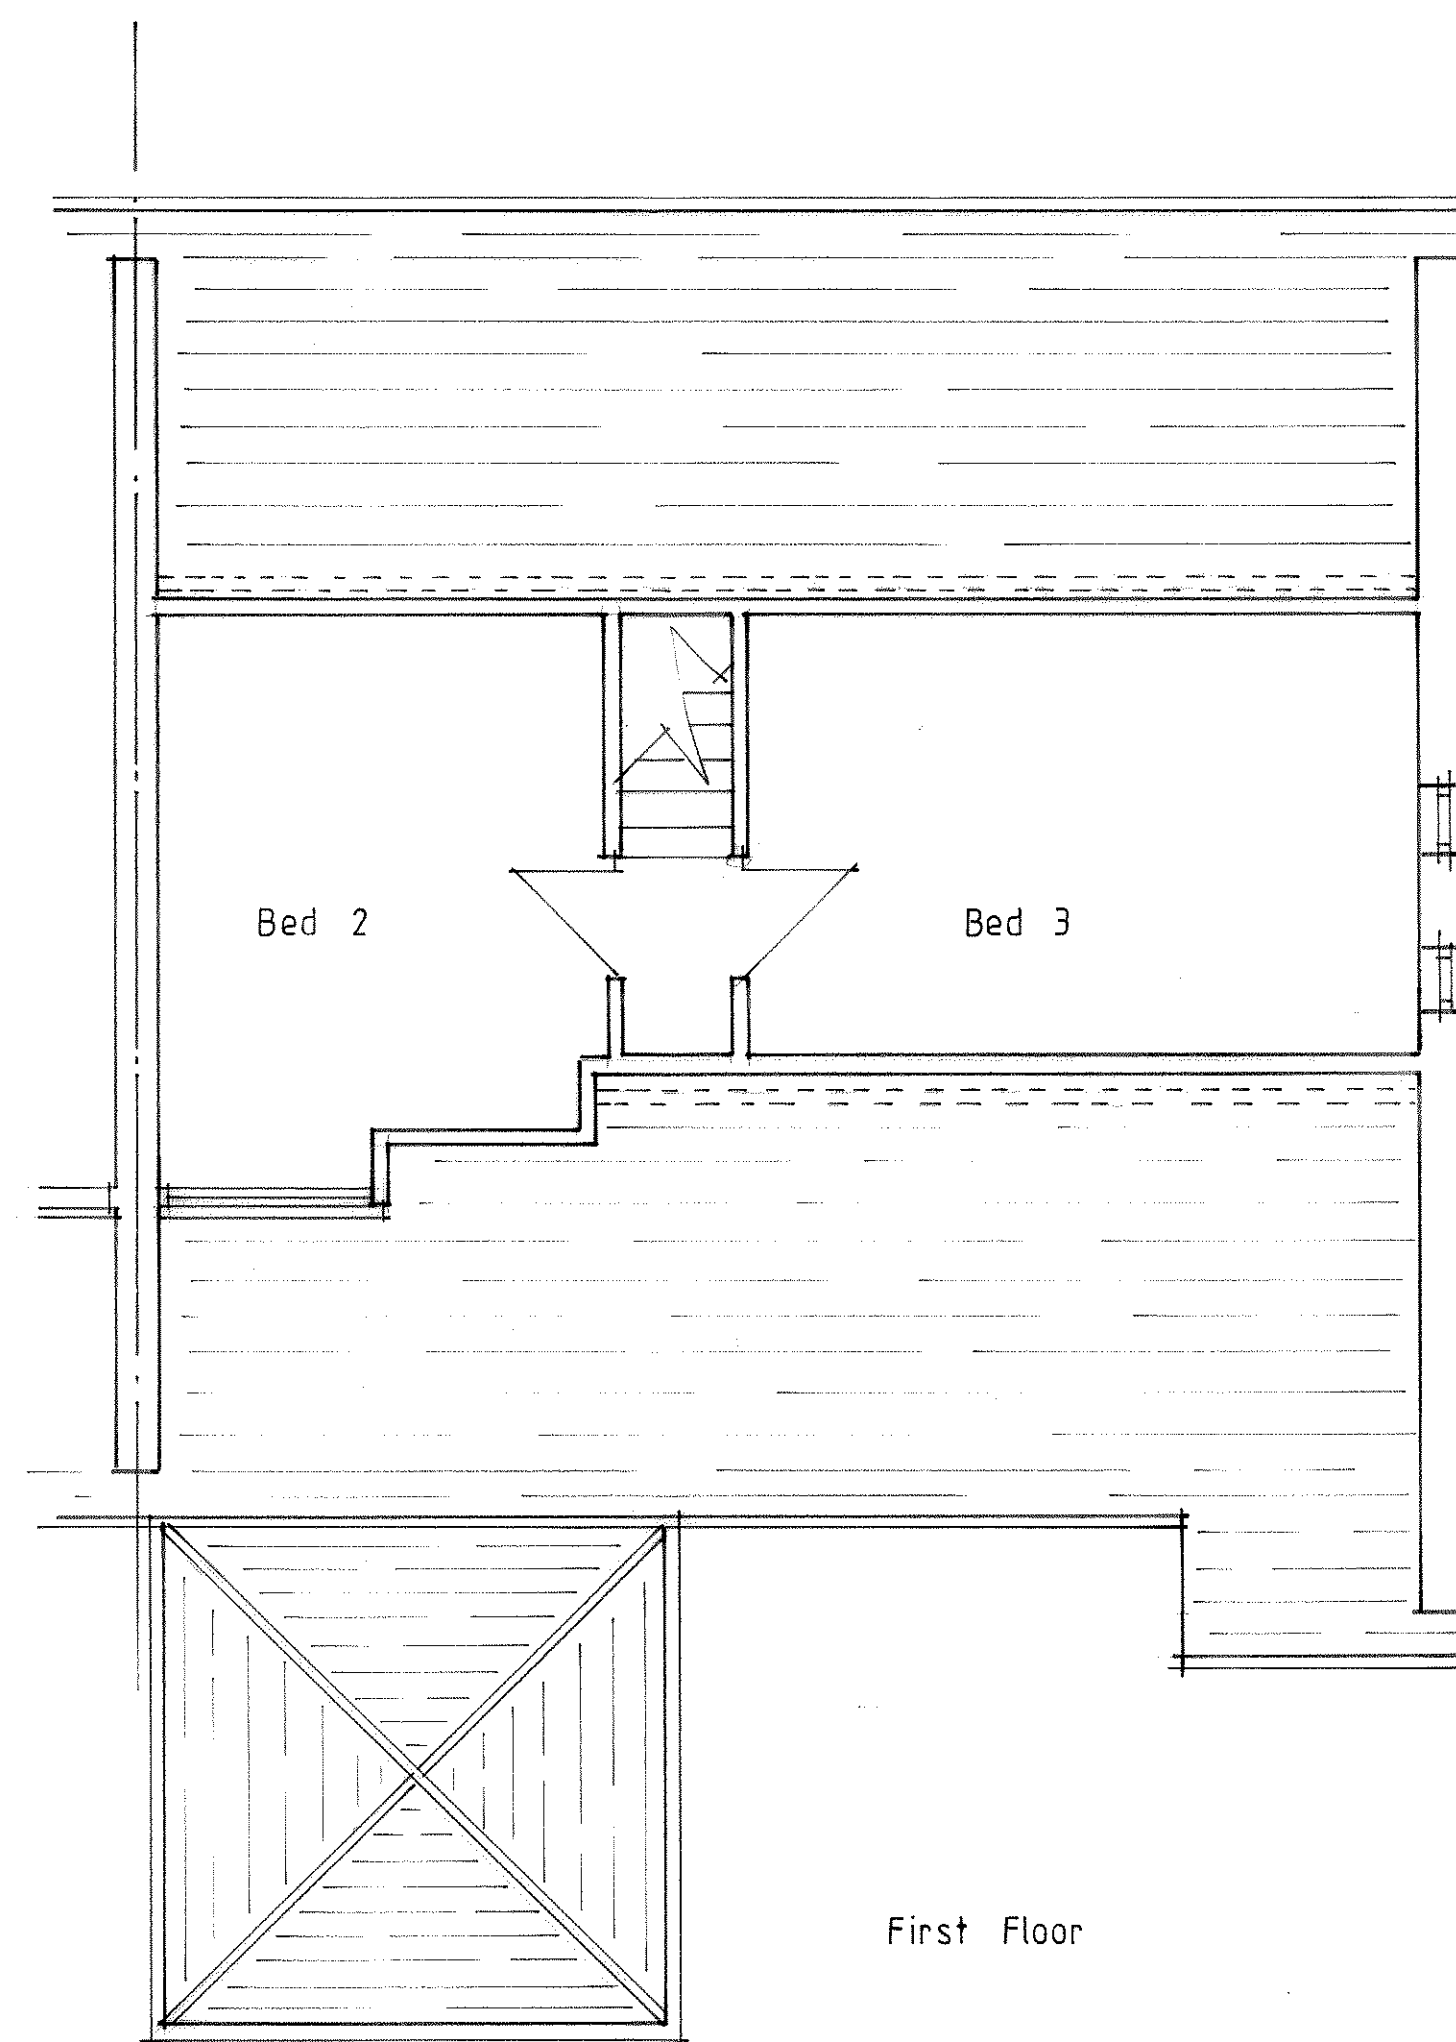


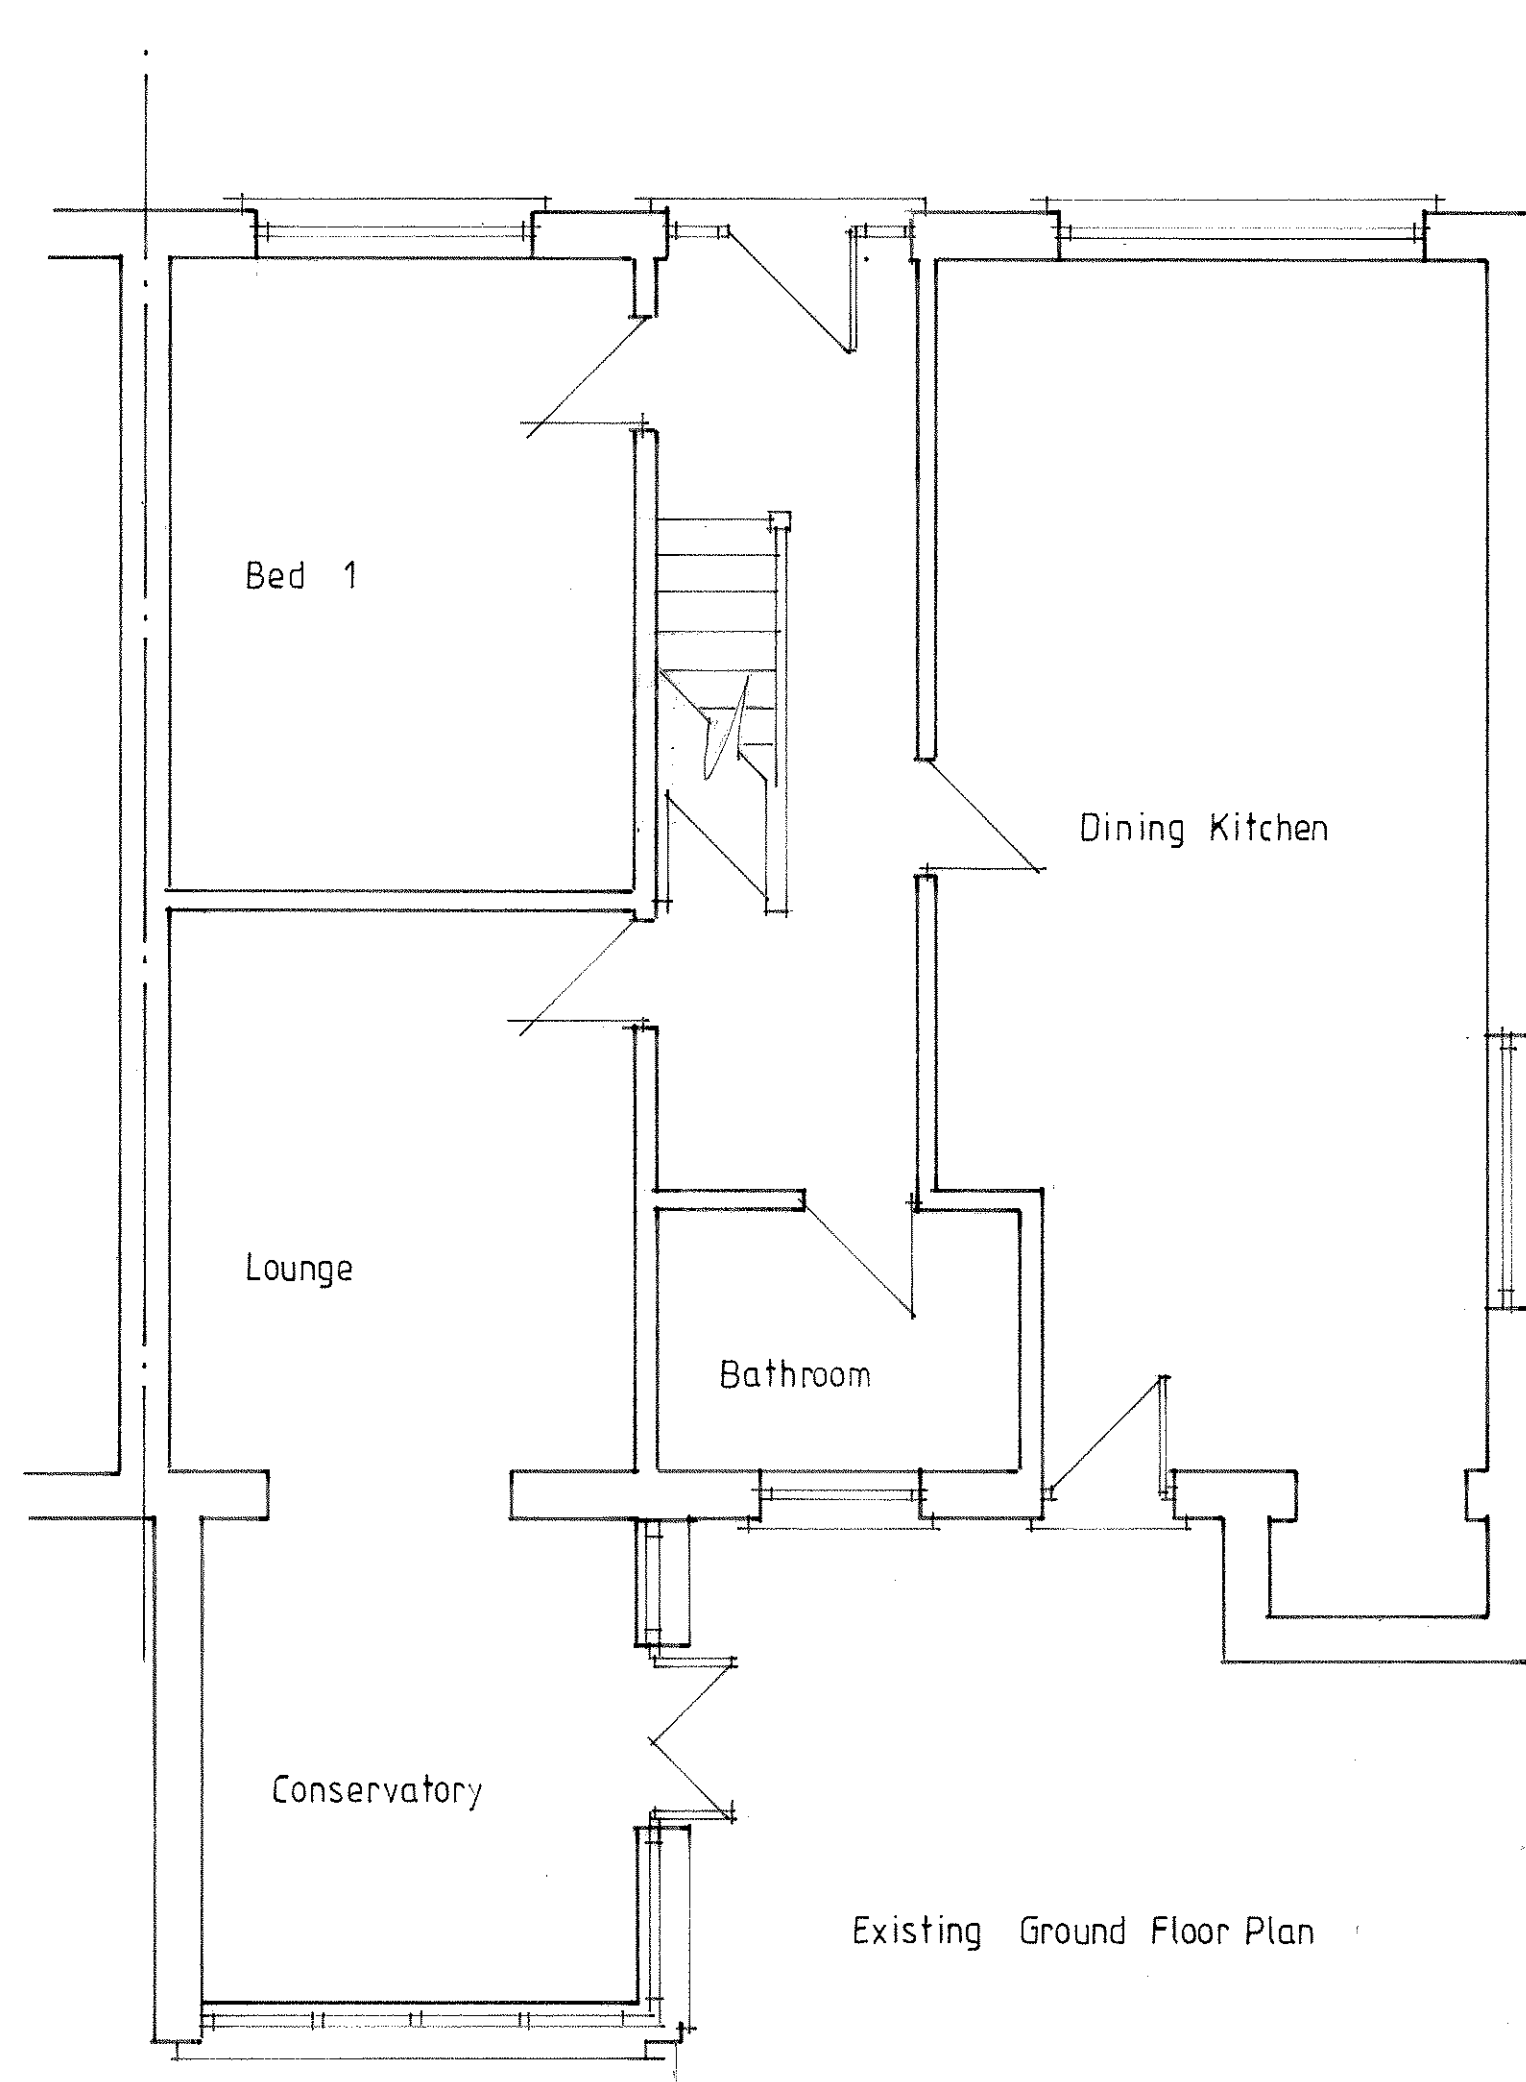

DESCRIPTION

Dormer Extensions to
Front & Rear

AT

27 Regent Road
Kirkheaton
Huddersfield
HD5 0LW

FOR

Sam Lyles

SCALE

1:50 & 1:100

NOTES

THIS DRAWING IS FOR
PLANNING PERMISSION
PURPOSES ONLY
ALL CONSTRUCTION
DIMENSIONS TO BE
TAKEN FROM SITE

DRAWING NO.

101 / 11 / 2023