



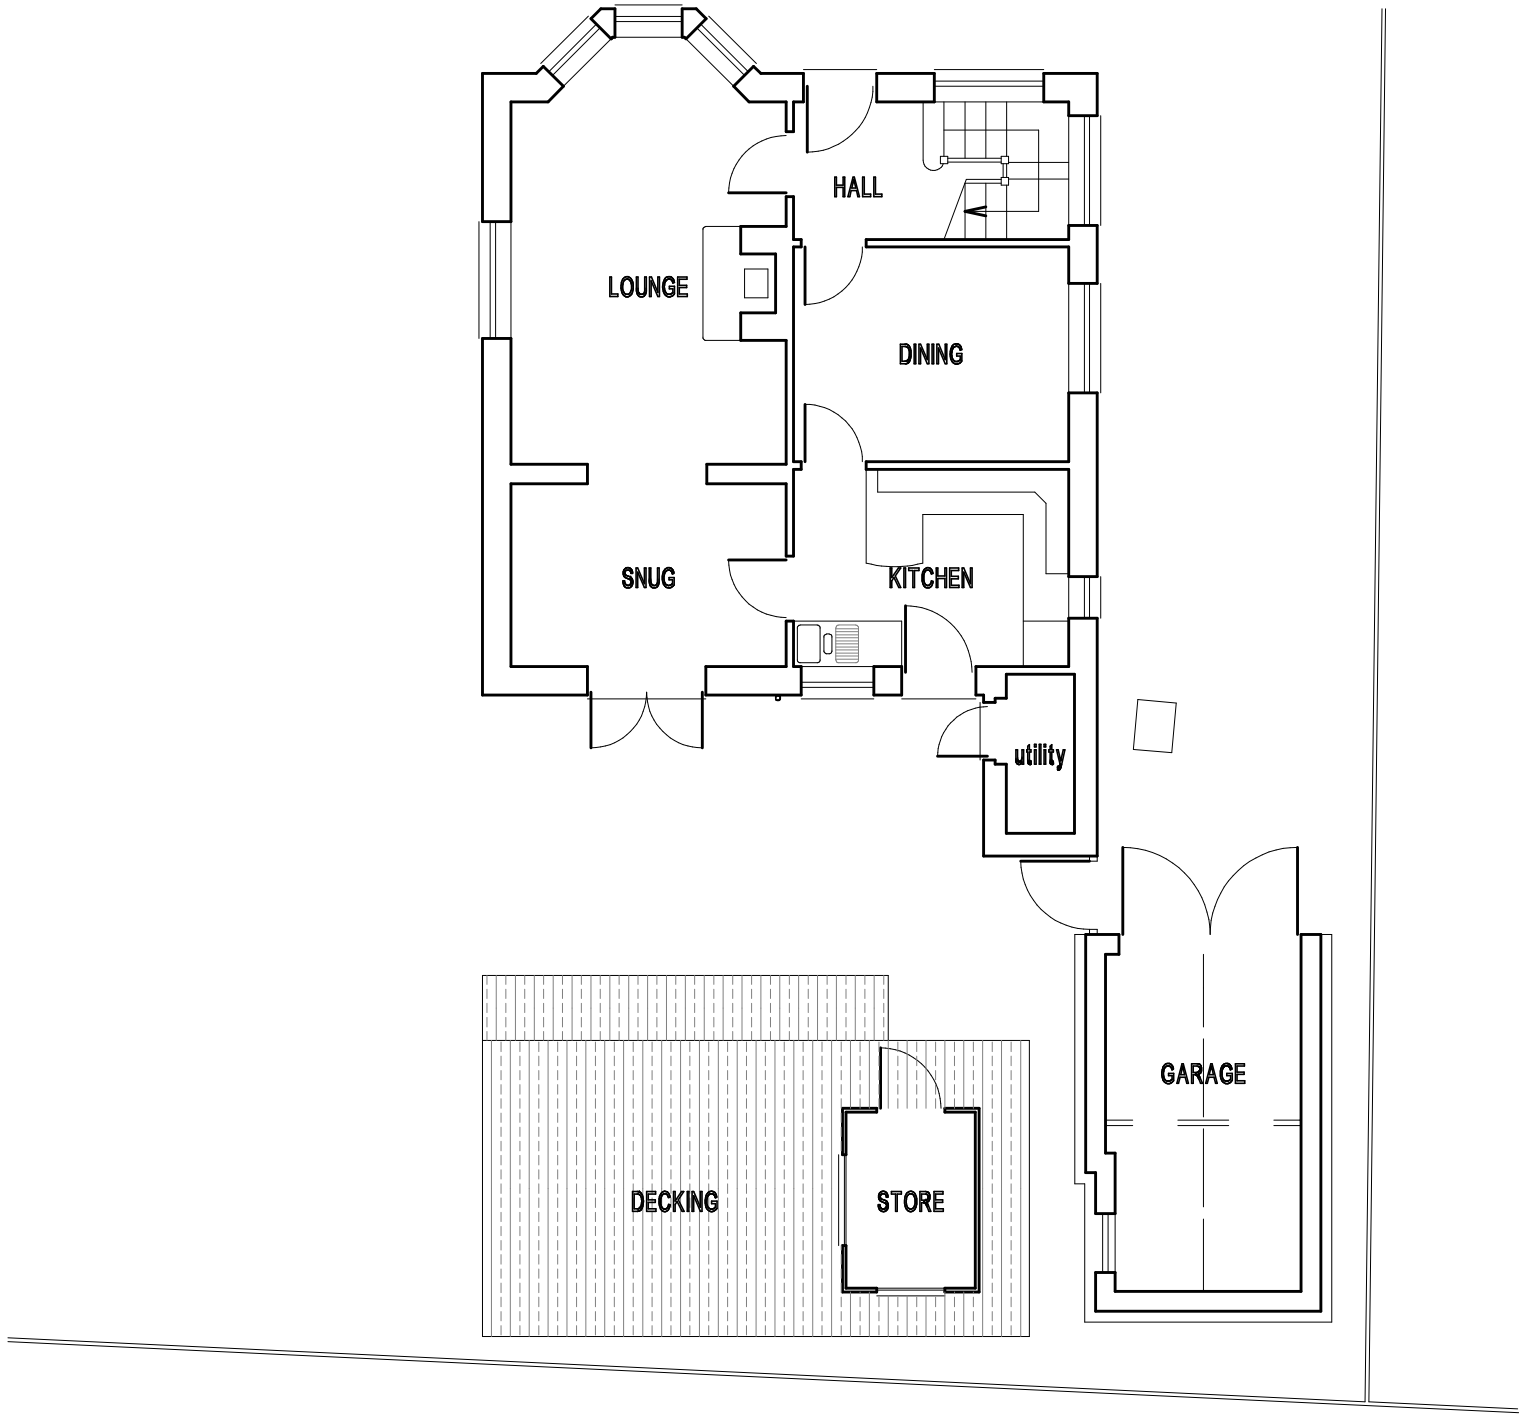

ALL DIMENSIONS IN MM's 149/4

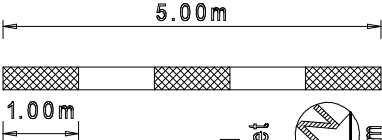

Robert W Hodgkiss
The Drawing Board (UK) Ltd
Lychgate House, Church Street
Long Preston, Skipton
BD23 4NJ
0770 921 4450
robert@thedrawingboarduk.com

proposed single storey rear extension and adaption of premises at
9 Lowerhouses Lane
HUDDERSFIELD HD5 8JR
scale : 1/100
EXISTING GROUND FLOOR LAYOUT