

+


+

ALL DIMENSIONS IN MM's

149/5

5.00m

1.00m

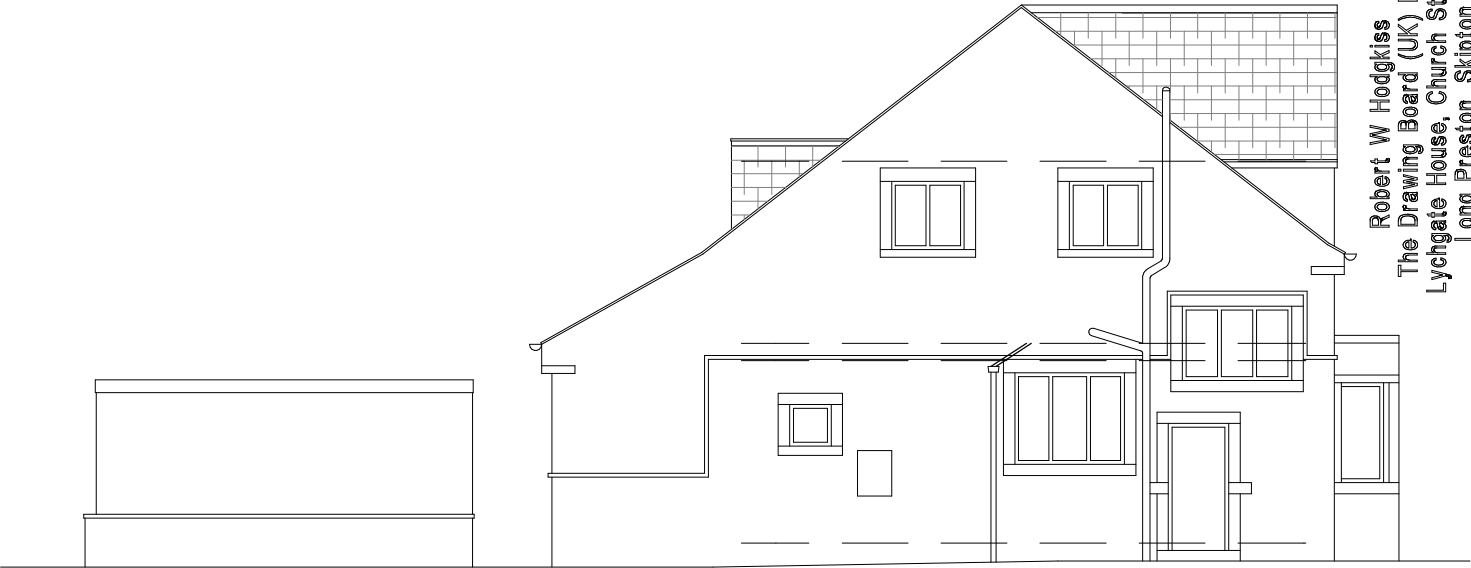

North West View



North East View



South East View

+

Robert W Hodgkiss
The Drawing Board (UK) Ltd
Lychgate House, Church Street
Long Preston, Skipton
BD23 4NJ
0770 921 4450
robert@thedrawingboarduk.com

proposed single storey rear extension and adaption of premises at
9 Lowerhouses Lane
HUDDERSFIELD HD5 8JR

scale : 1/100
EXISTING ELEVATIONS